


# PROPOSED SITE LAYOUT PLAN

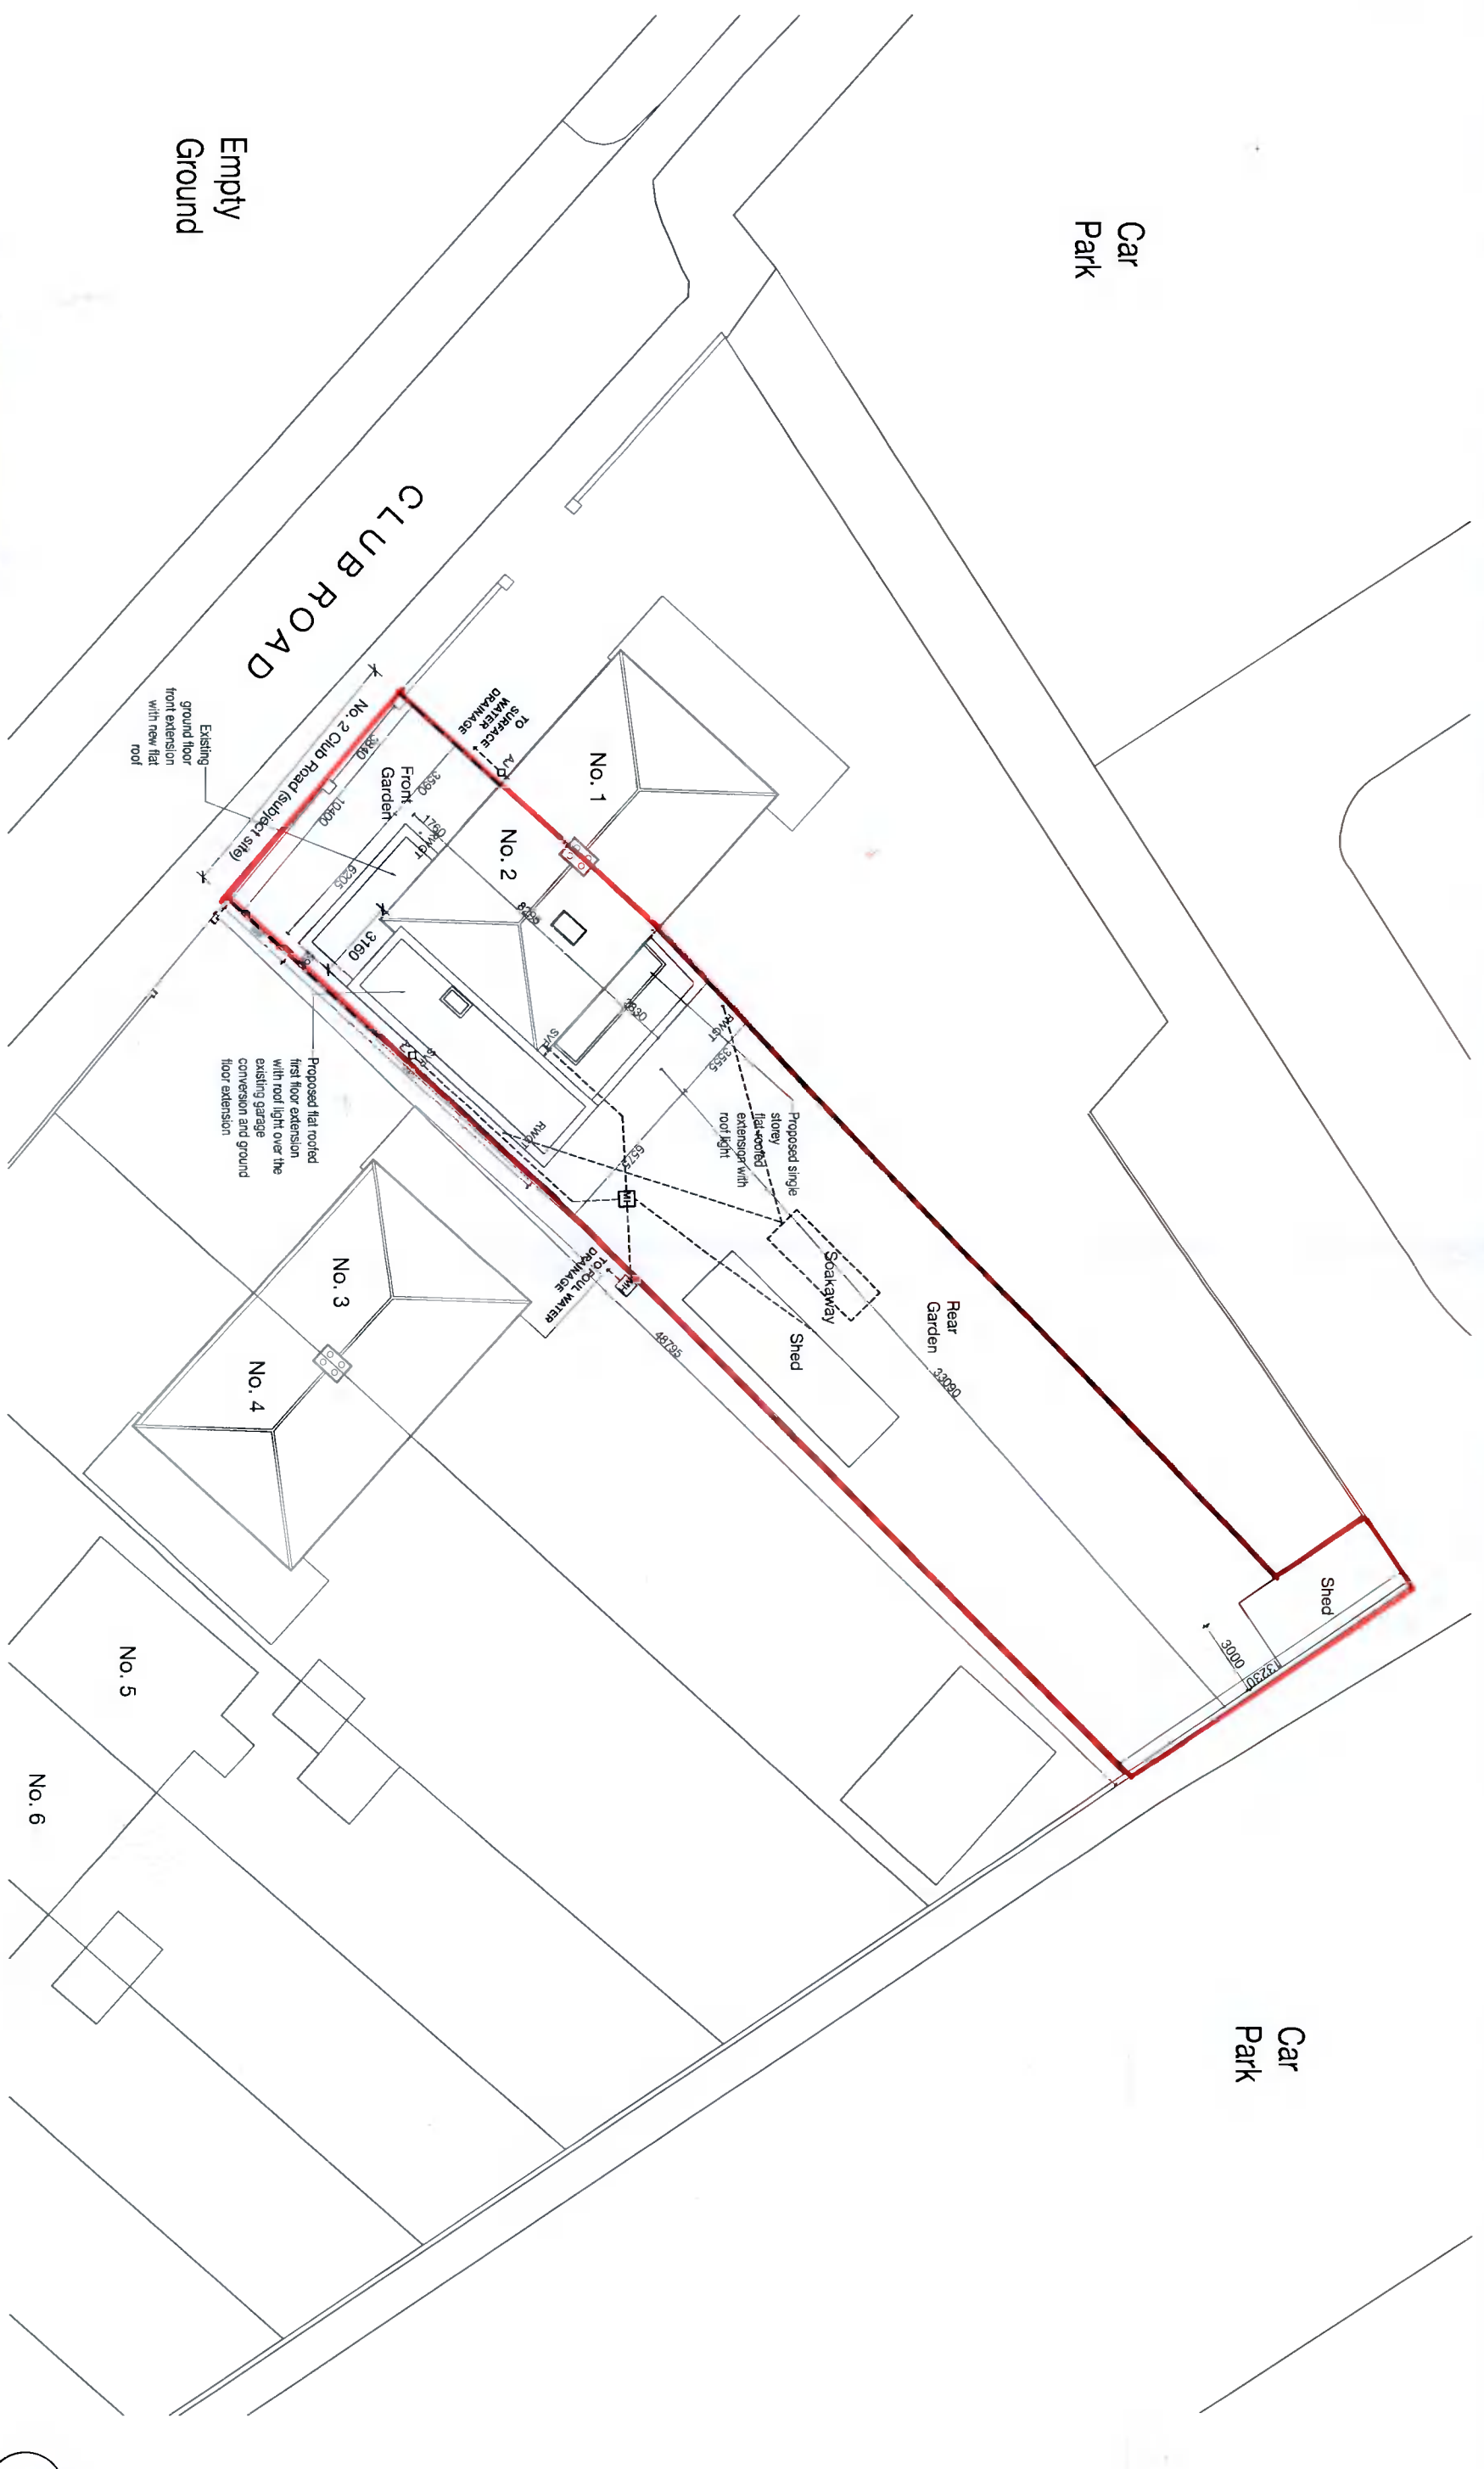

Empty  
Ground

Car  
Park

Car  
Park

Madeline Moore Architect MR/IAI  
 T 085 716 7255 E madeline@moorearchitect.com  
 44 Mountpleasant Avenue Lower Dublin 6 D06 K316

**RIAI**  
 Registered Architect  
 2021

**GA**  
 Accredited in Conservation  
 63

DO NOT SCALE FROM THIS DRAWING  
 ALL DIMENSIONS TO BE CHECKED ON SITE. NOTIFY DISCREPANCIES TO ARCHITECTS IMMEDIATELY. REFER TO GENERAL REQUIREMENT OF THE SPECIFICATION AND THE CONTRACT AS NOTED ON GENERAL ARRANGEMENT DRAWINGS. The work is to be carried out in accordance with the current Irish Building Regulations and Technical Guidance Documents and with current best building practice. This drawing is copyright.

REV	DATE	DESCRIPTION

**DRAWING TITLE** PROPOSED SITE LAYOUT PLAN  
**PROJECT TITLE** 2 CLUB ROAD, FOX AND GEESE, DUBLIN 22  
**CLIENTS** D22 AV60  
 DECLAN DOHERTY AND LISA HUTCHINGS

**DWG NO.** 149/ PL02  
**SCALE** 1:250 @ A3  
**DATE** 10.11.2021  
**ISSUE** PLANNING  
**REVISION**