





Proposed Elevation A
1:200

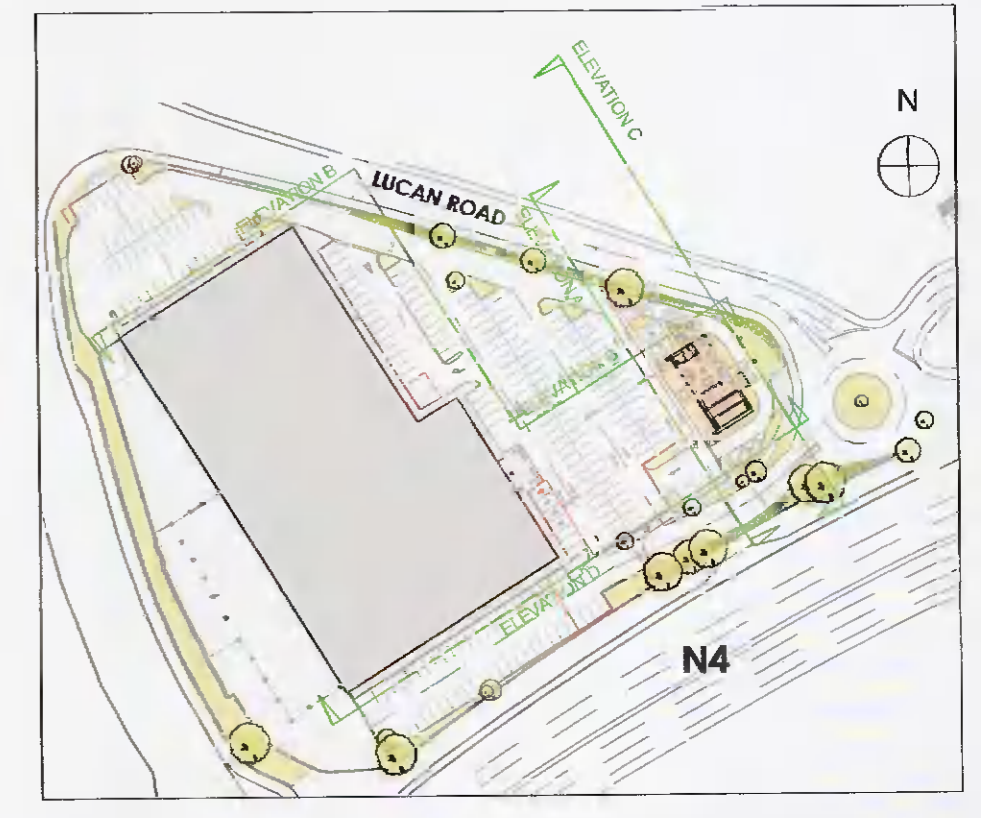


Key Plan - Context Elevations




Proposed Elevation B
1:200

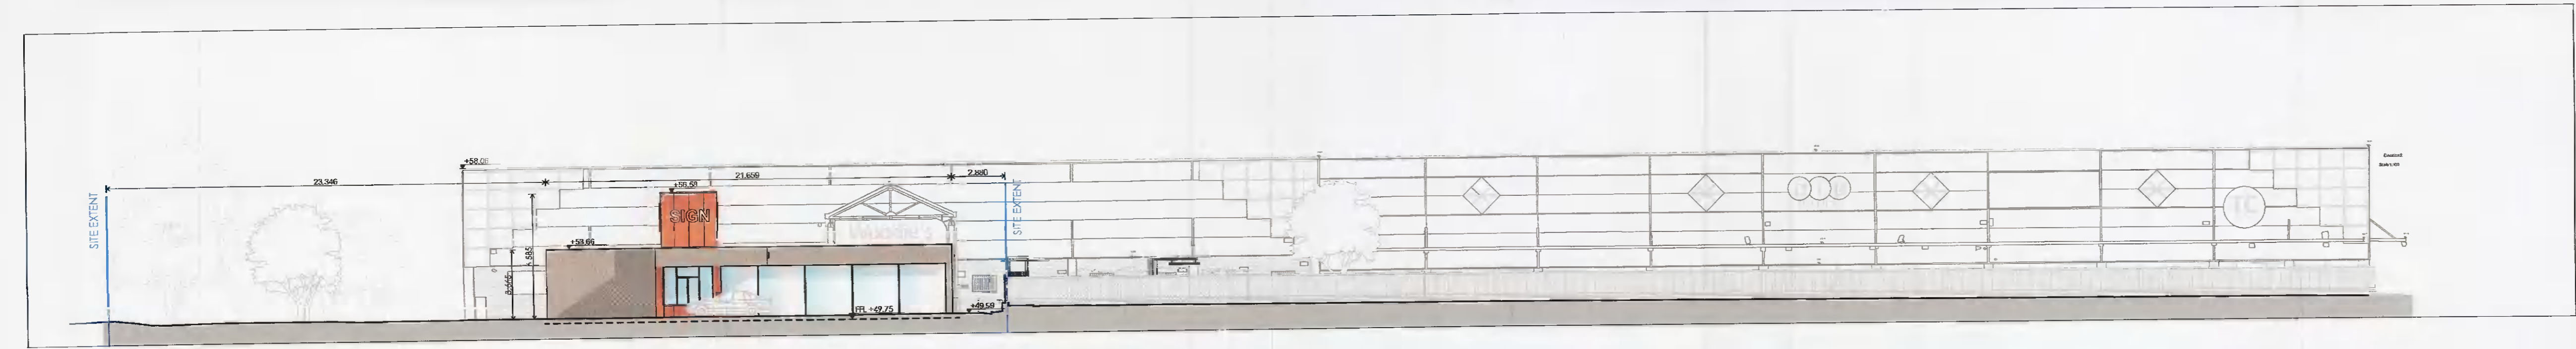

Proposed Elevation C
1:200

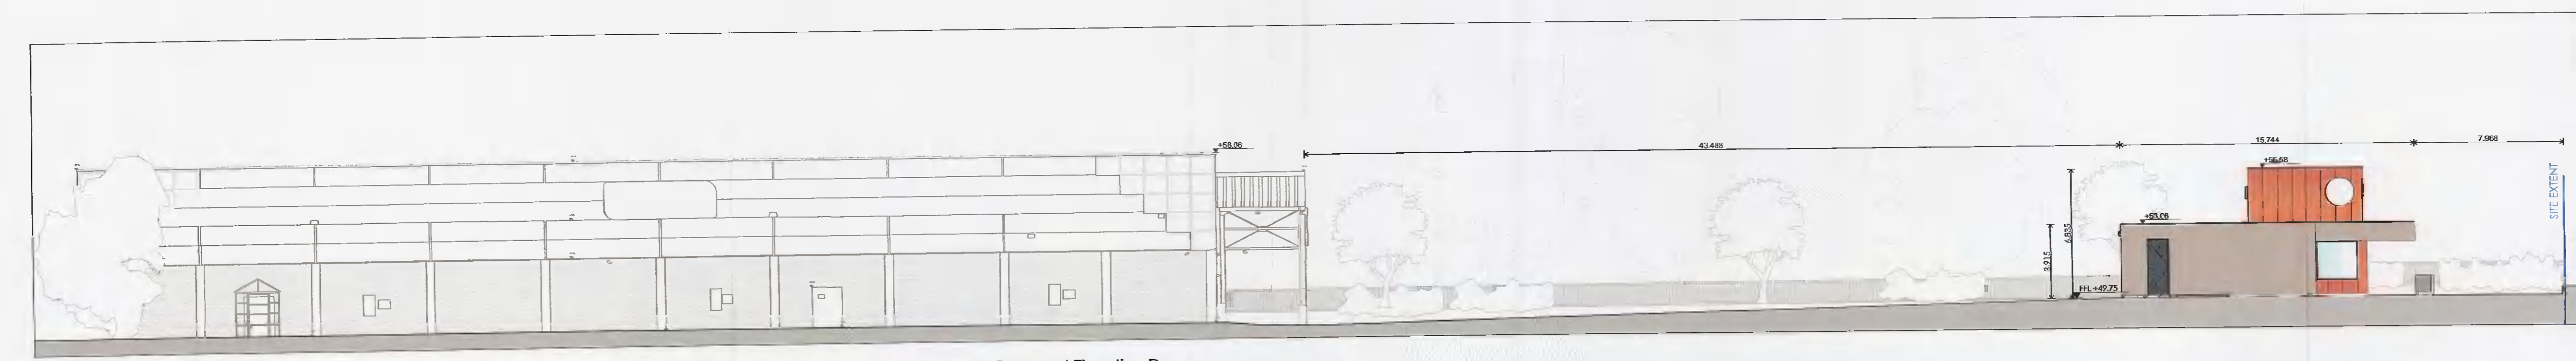

Proposed Elevation D
1:200

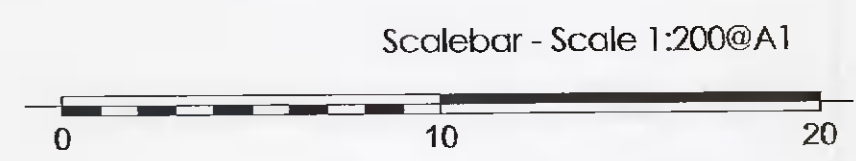

EXTENT OF LAND IN OWNERSHIP/
CONTROL OF THE APPLICANT

Rev#	CD	Change Name	Date
A			24/11/2021

FOR PLANNING

JDA Joseph Doyle Architects MRIA
 5 ADLAIDE STREET DUN LAOGHAIRE CO. DUBLIN
 TEL: +353 (0) 1 271 1330 INFO@JDAARCHITECTURE.COM

Client: **New Ireland Assurance Company PLC**
 Project: **Drive Through Coffee Shop, Lucan Retail Park**
 Drawing Title: **Proposed Context Elevations**

Drawn	Checked	Approved	Scale	Date	Rev.
EMU	JDA	JDA	1:200	24/11/2021	
2021PL-04		PL			A

© Joseph Doyle Architects
 The drawing and any design herein is the copyright of the Contractor and must not be reproduced without their written consent. All drawings remain the property of the Contractor.
 Figures dimensions only to be taken from the drawing. All dimensions to be checked on site.
 Consent to be obtained immediately of any discrepancies before work proceeds.