





**SECTION 1-1**  
SCALE 1:20

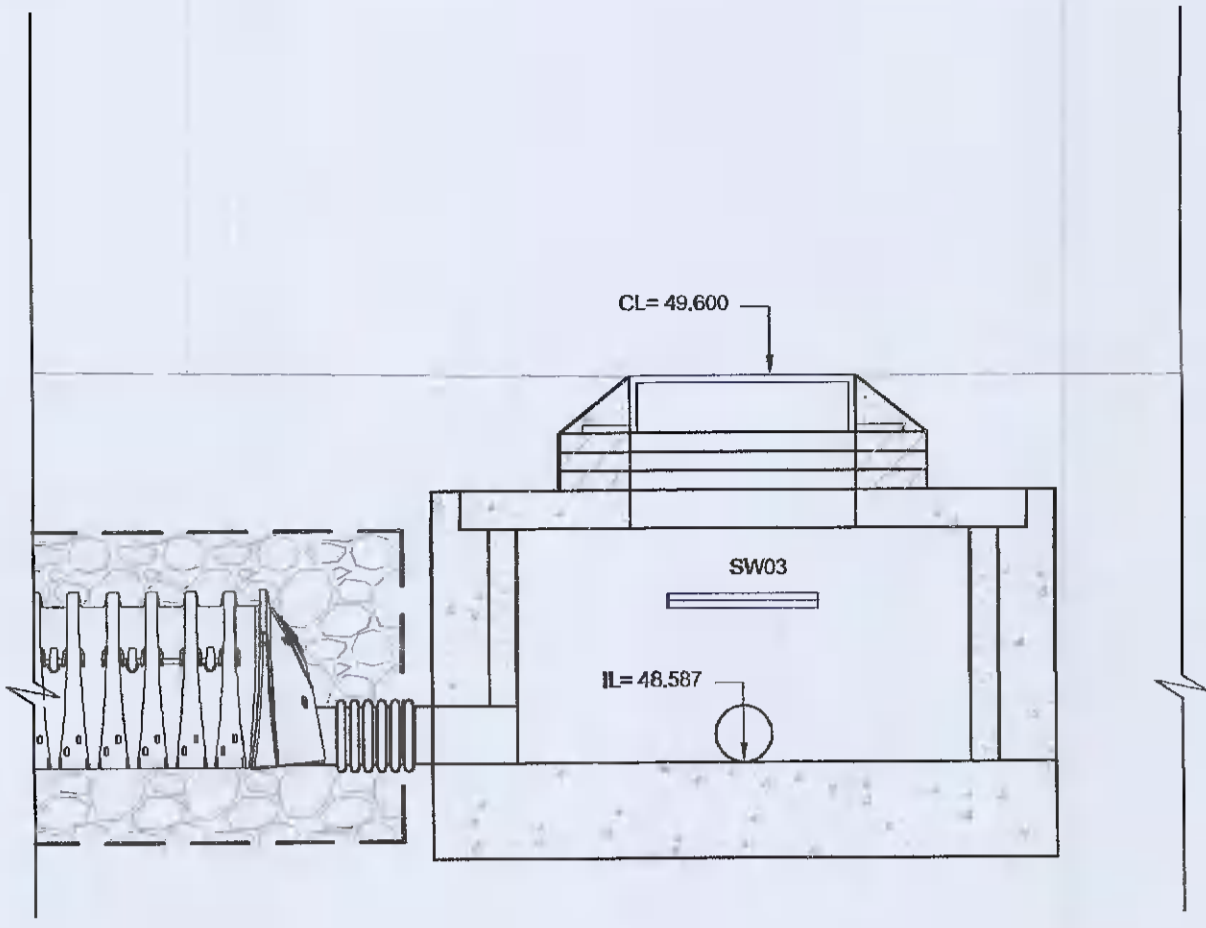

**SECTION 4-4**  
SCALE 1:20

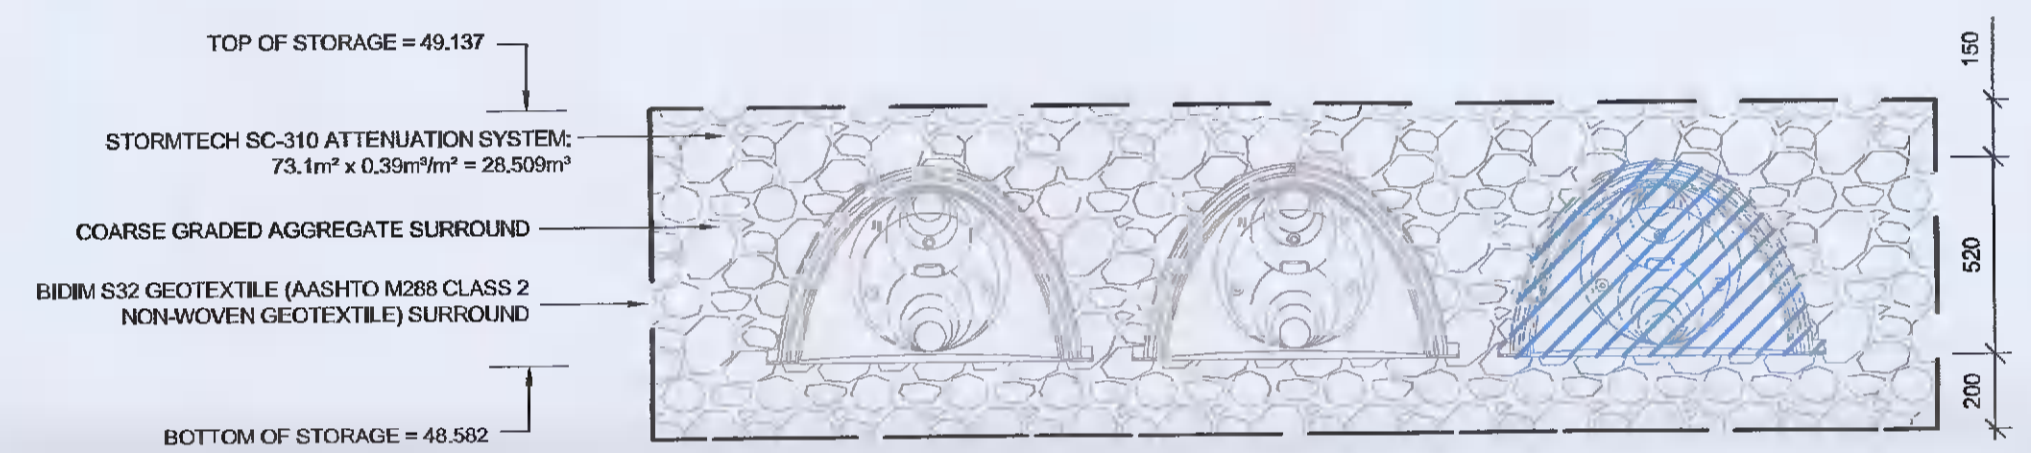

**SECTION 2-2**  
SCALE 1:20

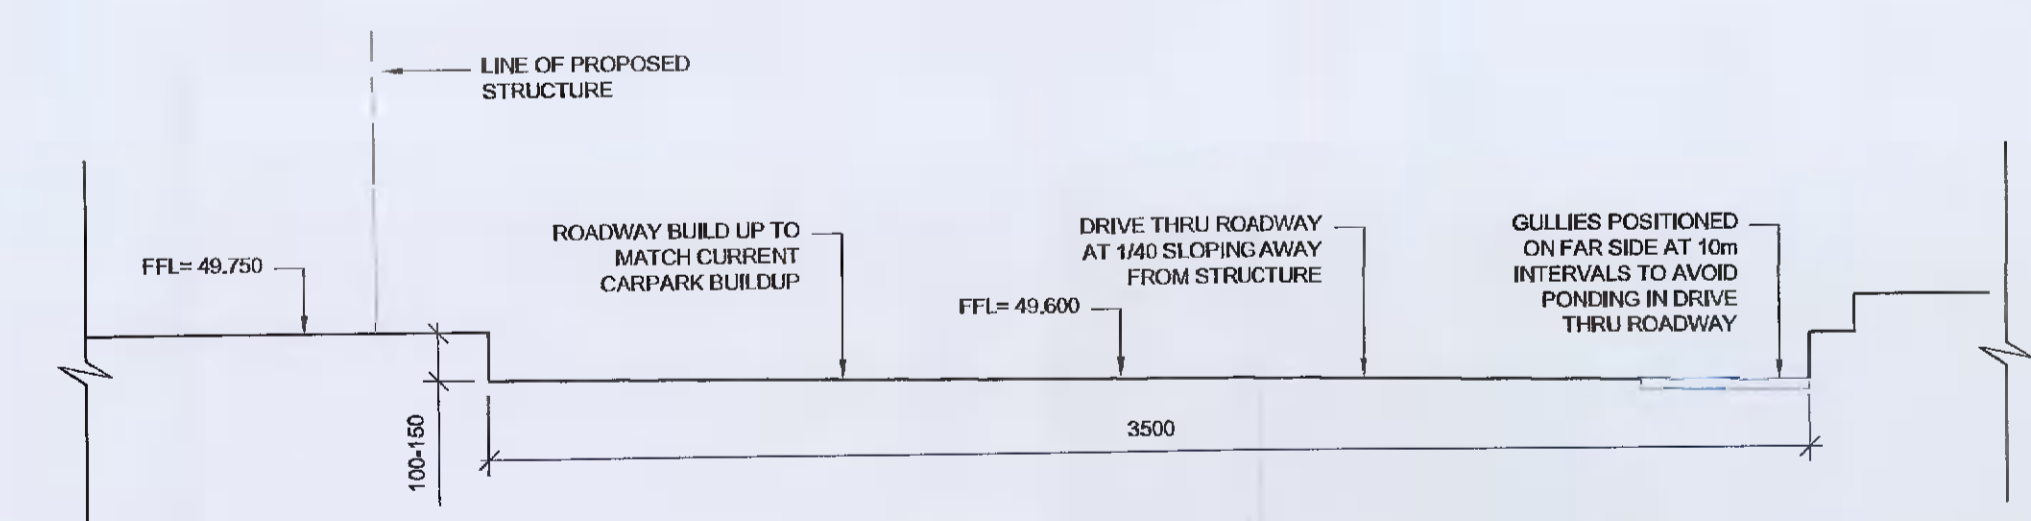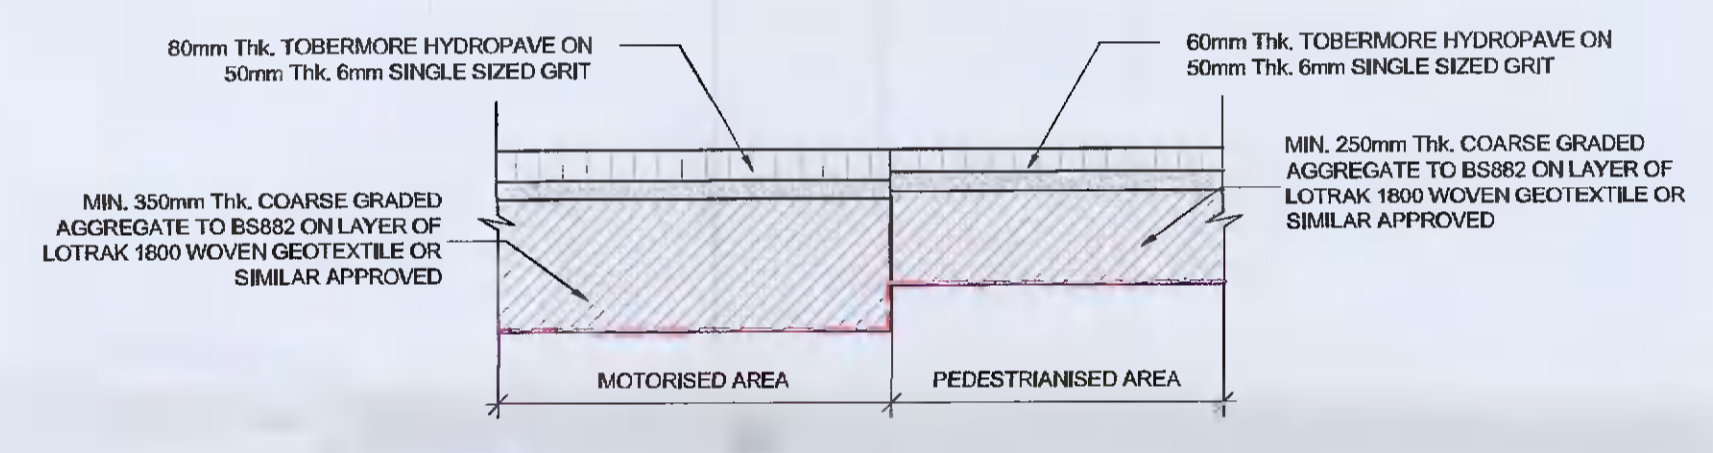

**SECTION 3-3**  
SCALE 1:20

Rev	Date	Drn	CHK'd	Description
0	23/11/21	SR	AD	Issued for Planning

**LOHAN & DONNELLY**  
Consulting Engineers

13 Gardiner Place, Mountjoy Square, Dublin 1. T: 01 8787770  
W: www.lohan-donnelly.com E: info@lohan-donnelly.com

Project:	Drive Thru Coffee Unit for New Ireland Assurance Company PLC	Project No:	21192	Dwg. No.:	C02
Scale:	@A1	Date:	Nov '21	Drawn:	SR
Model Reference:	21192-LDE-ZZ-ZZ-M2-SC-0003	Model Rev.:	P.01.1	Rev.:	0
Drawing Reference:	21192-LDE-ZZ-ZZ-DR-SC-1C02	Suitability:	S0		