
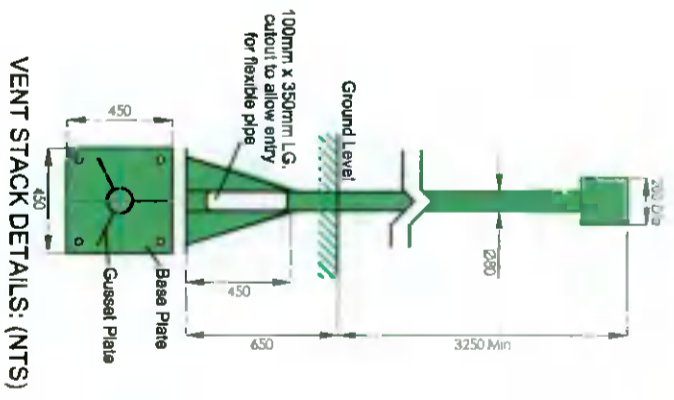


SITE LAYOUT: (1:250/A3)

LEGEND:

- SITE BOUNDARY
- X APPROX. LOCATION OF SITE NOTICE

Site Area
0.0024 Ha

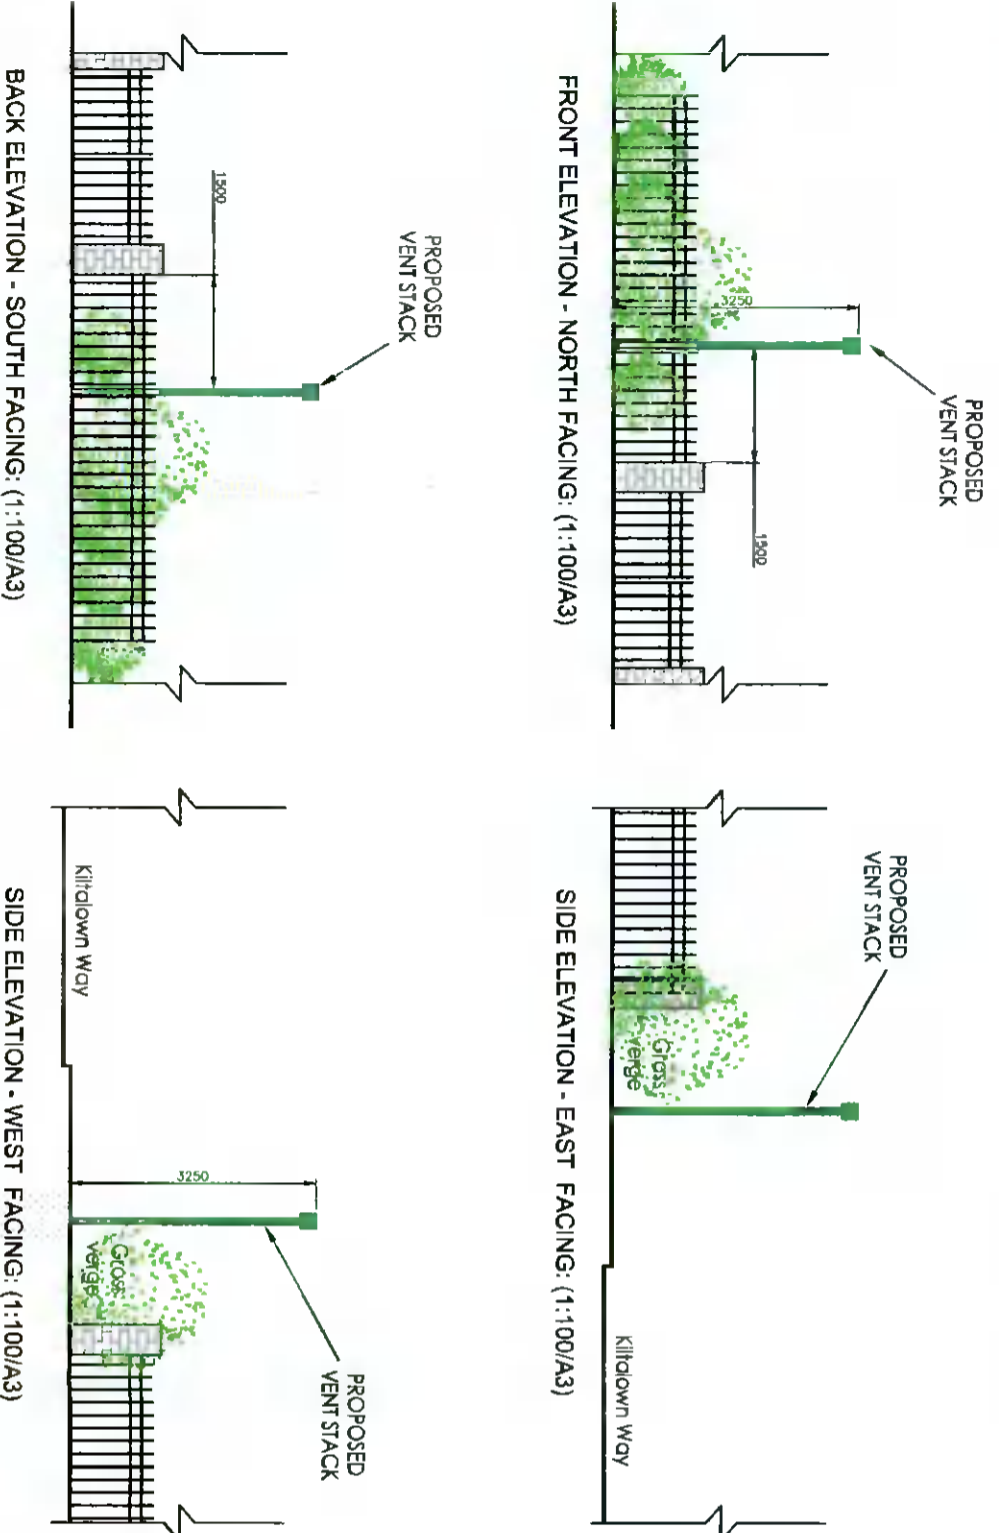

VENT STACK DETAILS: (NTS)



ORTHO PHOTO LOCATION MAP - INDICATIVE (NTS):



PROPOSED DRI LOCATION (NORTH FACING) - ILLUSTRATIVE PURPOSES ONLY (NTS):

PLANNING ISSUE

ORDNANCE SURVEY IRELAND,
IRISH TRANSVERSE MERCATOR
(T.M.) CO-ORDINATES
E: 706612, N: 726527
O.S. MAP No: 3389-24

"Includes Ordnance Survey Ireland data reproduced under OSI Licence number 3-3-3-4. Unauthorised reproduction infringes OSI & Government of Ireland copyright." © Ordnance Survey Ireland 2021

VENT STACK COLOUR REFERENCE
BS 4800: Holly Green 14 C 39
(RAL 160 40 15)

<p>Project: SINGLE STREAM DRI UPGRADE PROGRAMME</p> <p>Title: KILTALOWN WAY DRI, Co. DUBLIN-24 (SITE LAYOUT, PLAN & ELEVATION)</p> <p>Scale: As Stated @ A3</p> <p>Sheet: 1 of 1</p> <p>Drawing Number: 1296-1-187433-DG-1002</p>		<p>Consultant: Fingleton White</p> <p>Project Manager: [Name]</p> <p>Author: [Name]</p> <p>Check: [Name]</p> <p>Drawn: [Name]</p> <p>Date: 23/08/2024</p>																
<p>Issue: PLANNING ISSUE</p> <p>Revision:</p>	<p>Approvals:</p> <table border="1"> <tr> <th>AV</th> <th>RD</th> <th>BB</th> <th>CC</th> </tr> <tr> <td></td> <td></td> <td></td> <td></td> </tr> </table>	AV	RD	BB	CC					<p>Approvals:</p> <table border="1"> <tr> <th>AV</th> <th>RD</th> <th>BB</th> <th>CC</th> </tr> <tr> <td></td> <td></td> <td></td> <td></td> </tr> </table>	AV	RD	BB	CC				
AV	RD	BB	CC															
AV	RD	BB	CC															