


SITE LOCATION: (1:2500/A3)

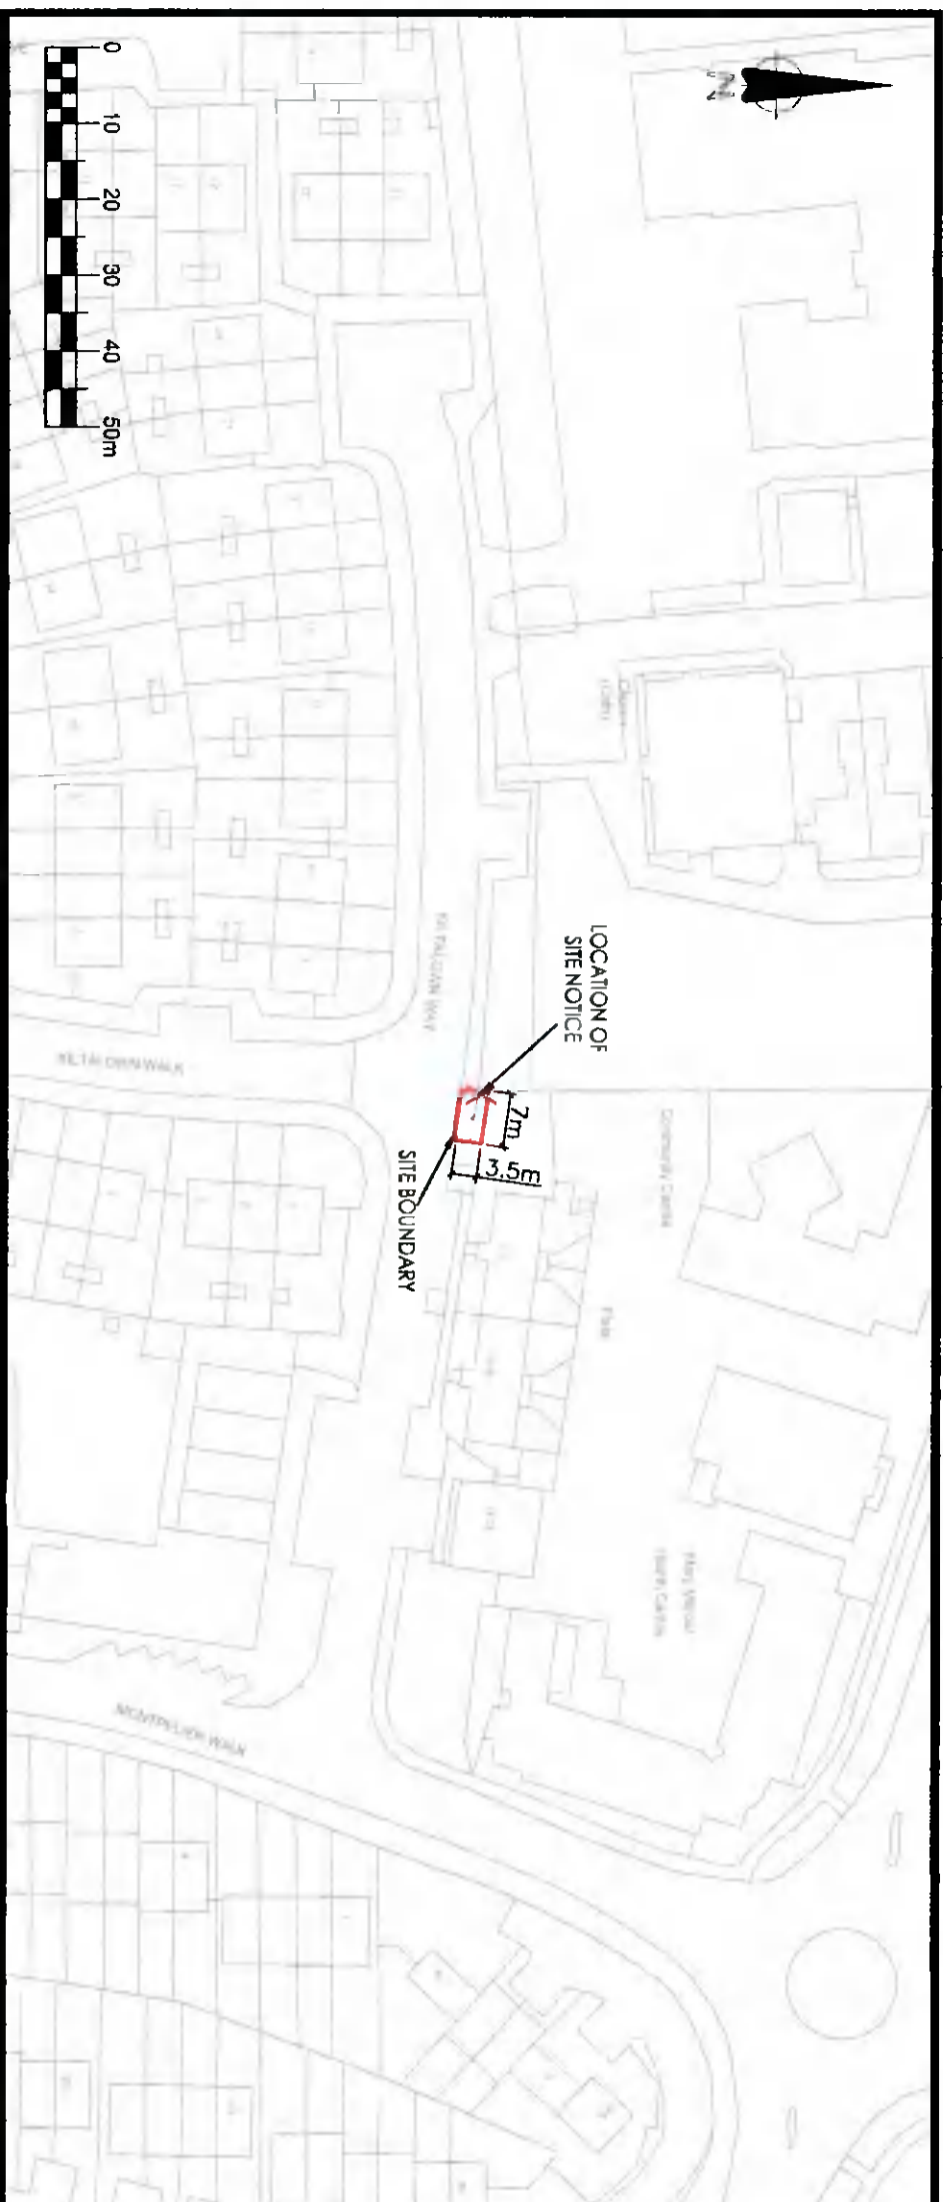

SITE LOCATION: (1:1000/A3)

LEGEND
 — SITE BOUNDARY
 X APPROX. LOCATION OF SITE NOTICES

Site Area
 0.0024 Ha

ORDNANCE SURVEY IRELAND
 IRISH TRANSVERSE MERCATOR
 (ITM) CO-ORDINATES:
E: 706612, N: 726527
 O.S. MAP No: 3389-24

*"Includes Ordnance Survey Ireland data reproduced under OSI Licence number 3-3-34. Unauthorised reproduction infringes OSI & Government of Ireland copyright."
 © Ordnance Survey Ireland 2021*

PLANNING ISSUE

ISSUE	REVISION	AV	RUD	BOS	CC	REVIEW	A	B	C	D	E	F
PLANNING ISSUE												

CONSULTANT
Fingleton White
 Bridge Street Carvers
 100-100A
 T: 00353(0)187 000 5000
 www.fingletonwhite.ie

PROJECT
 SINGLE STREAM DRI UPGRADE PROGRAMME

TITLE
 PLANNING APPLICATION
 KILTAOWN WAY DRIBG Co DUBLIN-24
 (SITE LOCATION MAP)

DRAWING NUMBER
 1296-1187433-DG-1001
SCALE
 As Stated
Sheet
 1 of 1

