

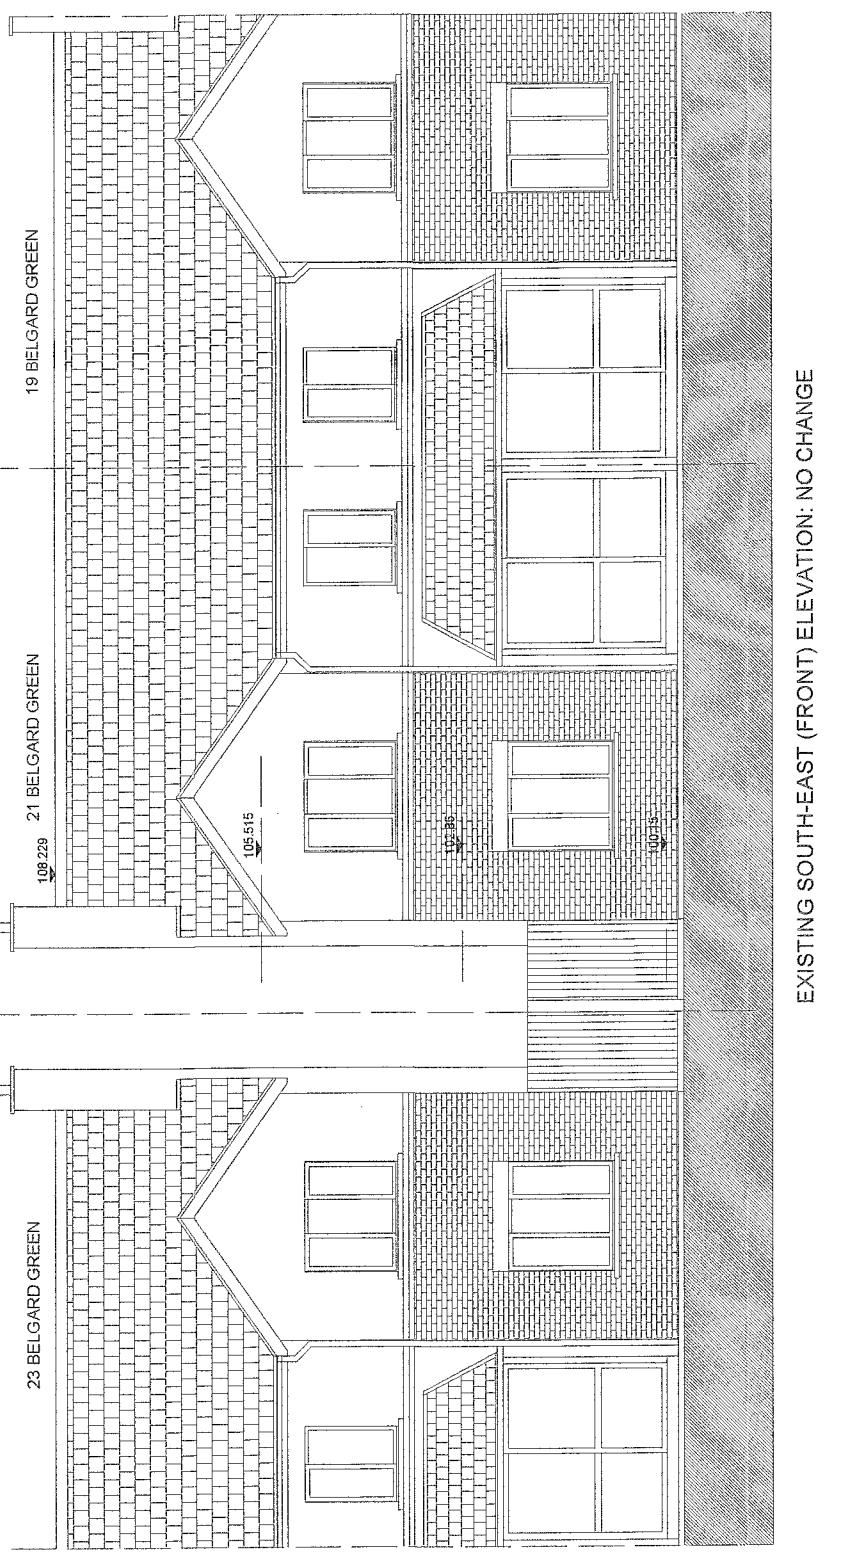


SOUTH-WEST (SIDE) ELEVATION

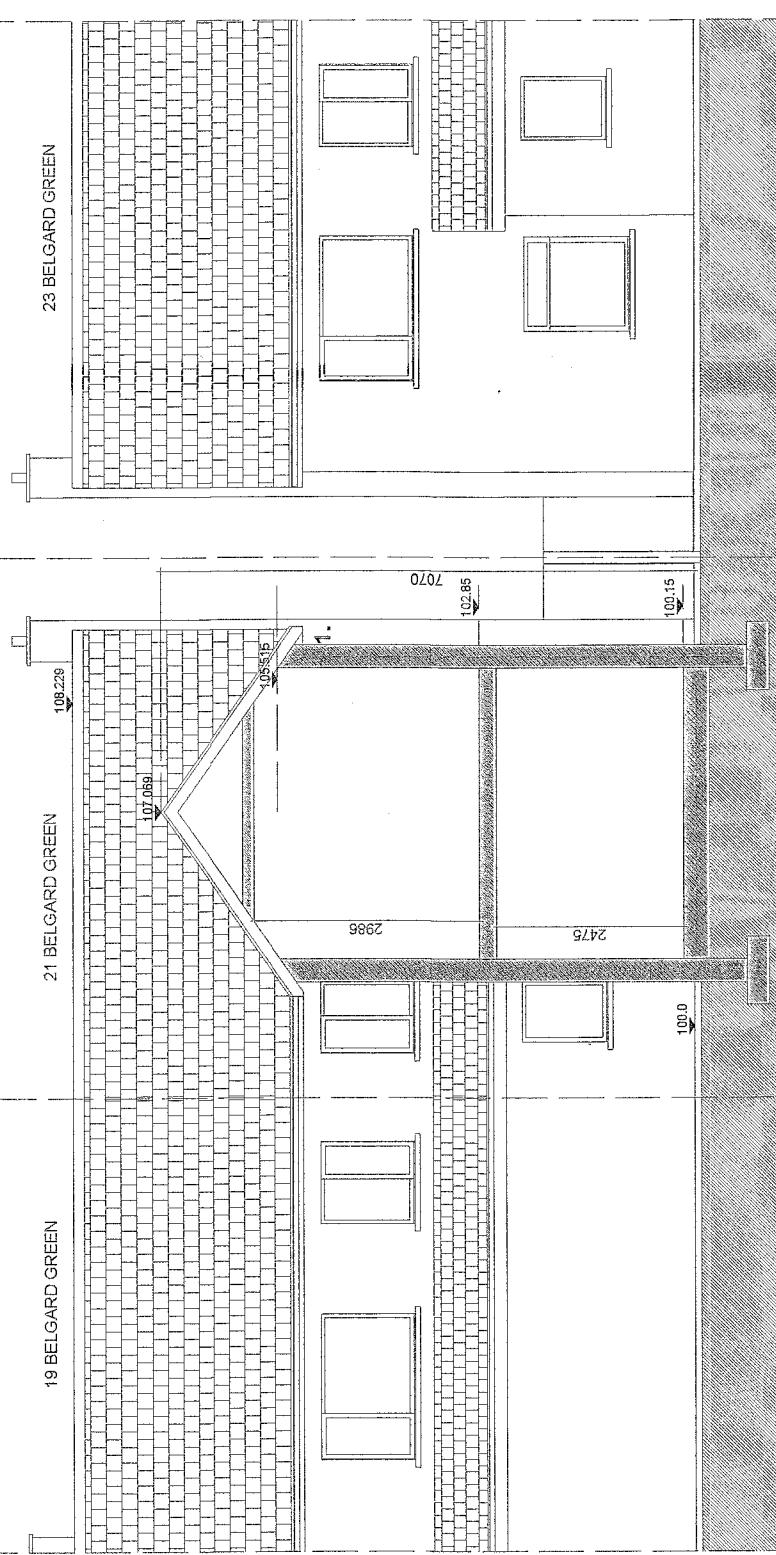

EXISTING SOUTH-EAST (FRONT) ELEVATION: NO CHANGE

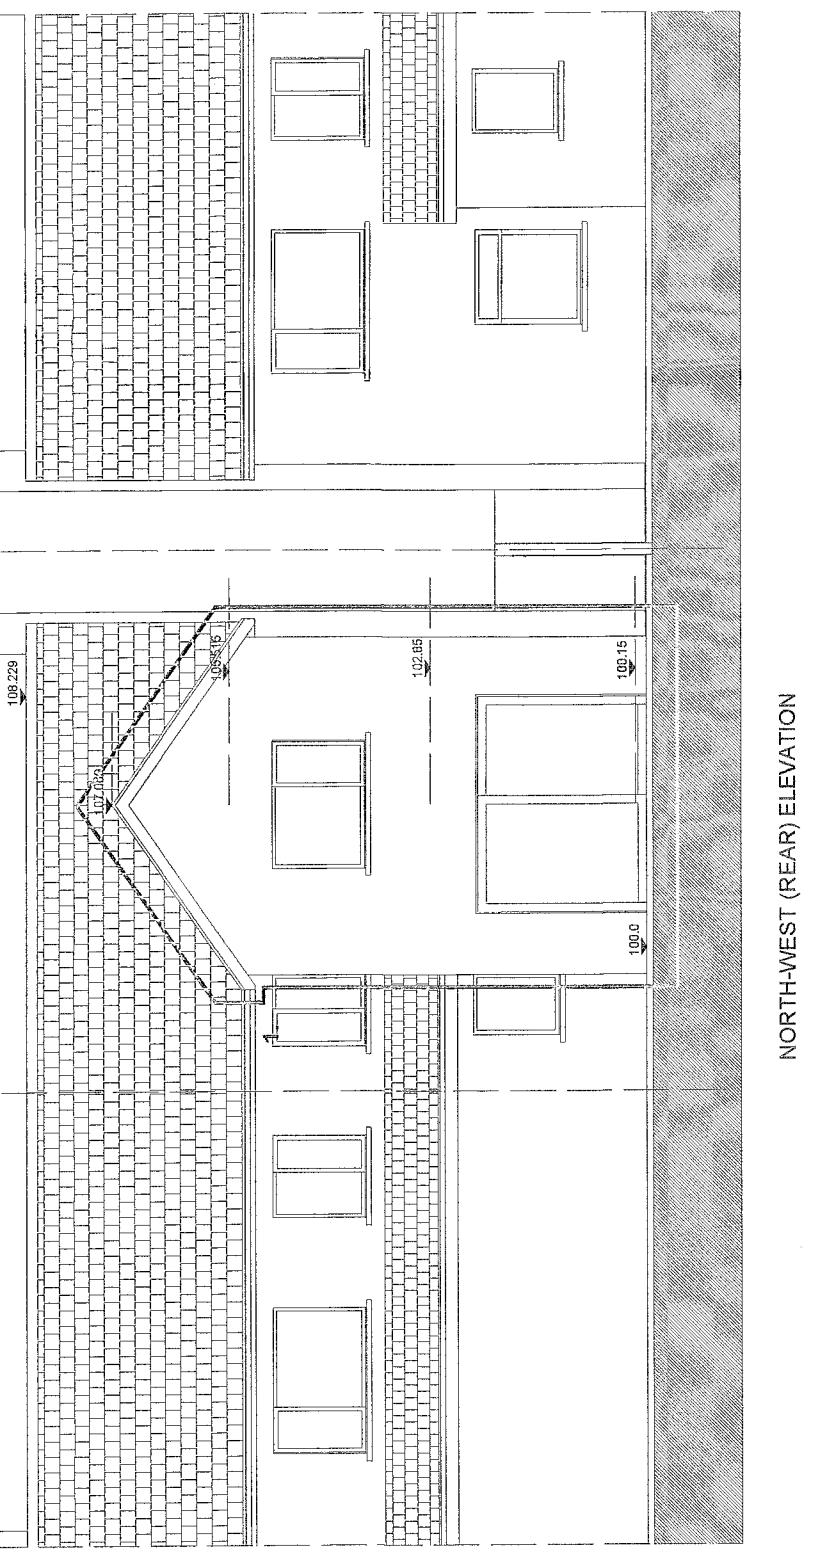

SECTION C-C

<p>1. External Wall finish: 20mm Sand & Cement render finish on 216 cavity block wall with 110mm warm board to interior with skim finish</p>	<p>2. Roof Construction: Concrete Roof tiles to match existing on timber battens on Tyvek on 225 x 38mm timber rafters@ 600c/c's with 150mm rigid insulation between.</p>
	<p>EDWARD FITZGERALD SELBY ARCHITECTS 32 Butterfield Grove, Dublin 14. Tel/Fax 01 4959532 Mob: 087 2802855 Email: efsarchitect@gmail.com</p>
<p>CLIENT: Mr. VAN TAI LUONG</p>	<p>PROJECT: EXTENSION TO REAR OF NO. 21 BELGARD GREEN, TALLAGHT, DUBLIN 24.</p>
<p>DRAWING: PROPOSED SECTIONS & ELEVATIONS</p>	<p>DRAWING No: P-101</p>
<p>DATE 12/2021</p>	<p>DRN EFS</p>
<p>SCALE: 1:100</p>	<p>DATE: 1:100</p>