
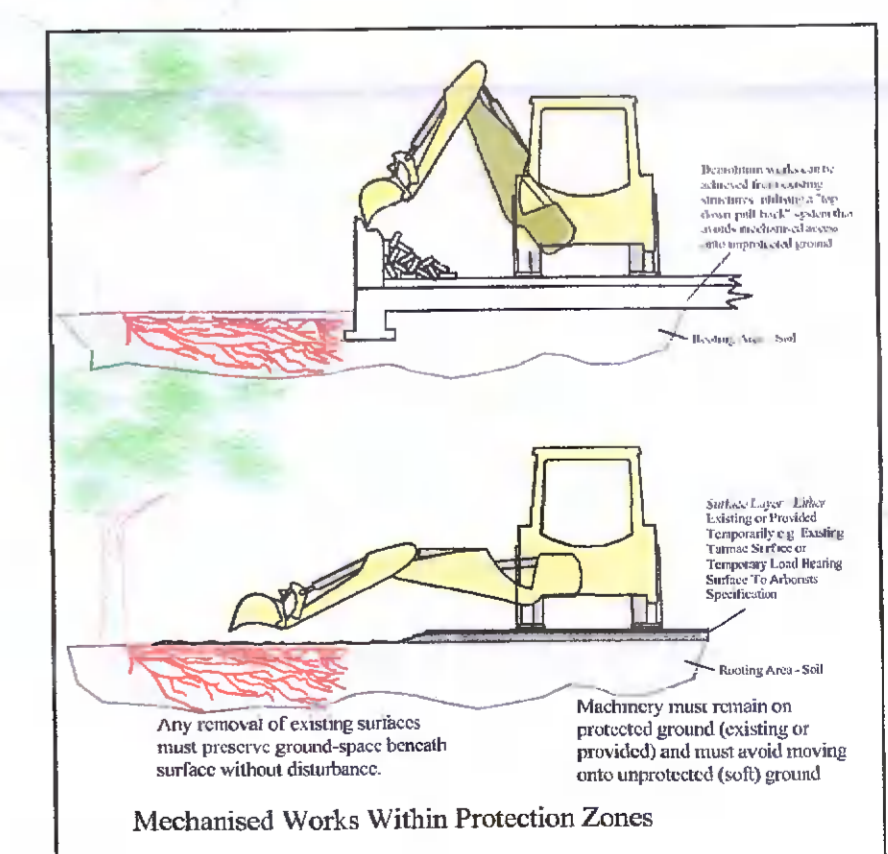
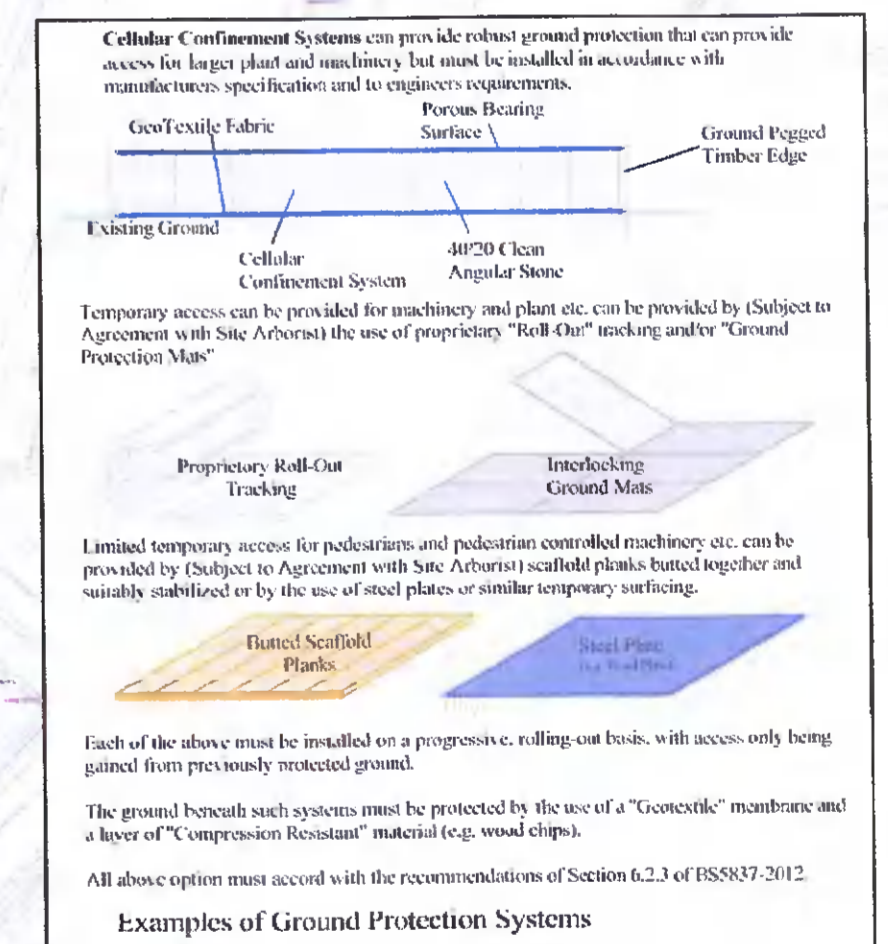


Construction Exclusion Fencing Must Be Located No Less Than 2.50 metres From Root Of Hedge

Construction Exclusion Fencing (Bold Orange Lines) To Be Erected Prior To Commencement Of Construction Works

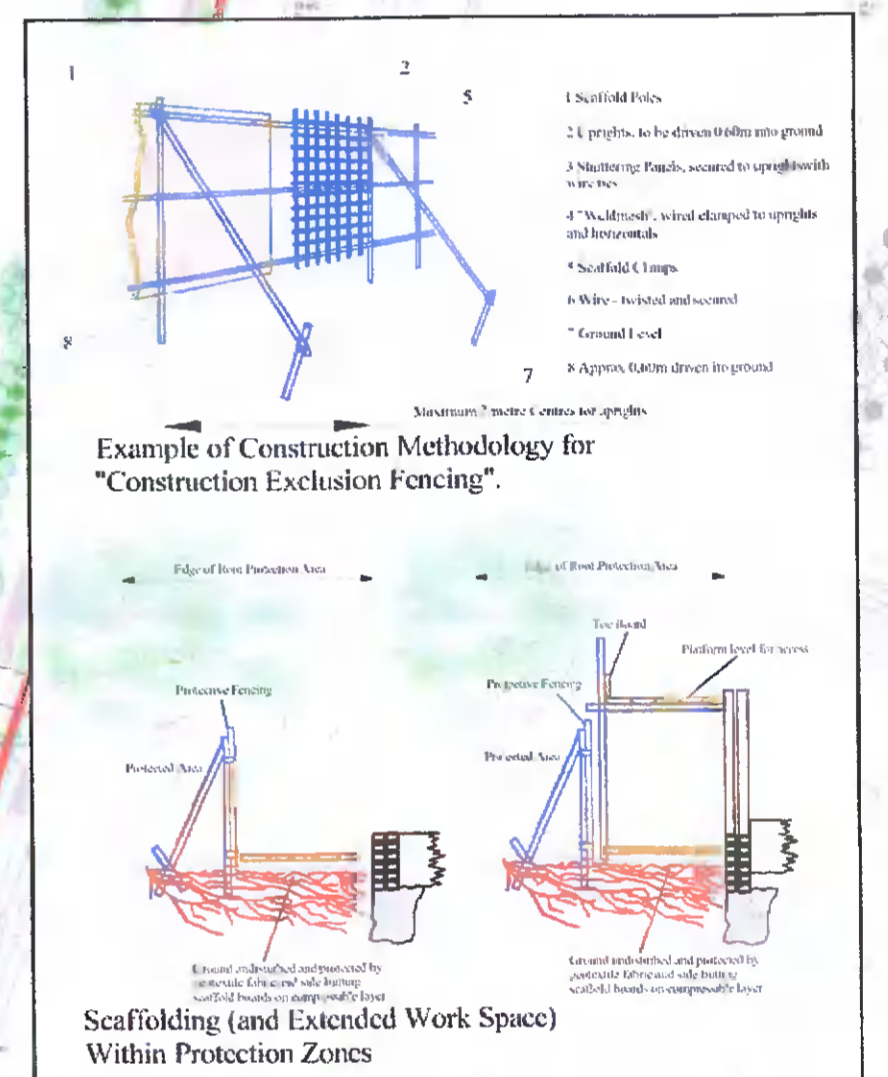

This Drawing Must Be Read in Conjunction with the "Arboricultural Method Statement" at "Appendix 1" of the Associated Arboricultural Report

This Drawing is Copyright - © The Tree File 2021

EdgeConnX Tree Protection Plan 1/1 Scale 1:1000 @ A1

<p>Ashgrove House 26 Foxrock Court Dublin 18 D18 R2K1</p> <p>Mob. 085-3819011 e-mail - thetreefile@eircom.net</p>		<ul style="list-style-type: none"> Location Of Primary Construction Exclusion Fencing Construction Exclusion Area 	<ul style="list-style-type: none"> Hedges 	<p>Colour Coding of Tree Categories</p> <ul style="list-style-type: none"> Category "A" Trees (Green Bottom) Excellent Quality Trees Category "B" Trees (Blue Bottom) Good Quality Trees Category "C" Trees (Grey Bottom) Moderate to Poor Quality Trees Category "D" Trees (Red Bottom) Dead, Dying or Otherwise Compromised Trees that are Un-sustainable. 	<p>Graphic Representation of Tree Form, Balance and Protection Zone</p> <ul style="list-style-type: none"> Canopy Extent Canopy Risk Category Code Stem Circumference Canopy is drawn to account for any natural asymmetry or imbalance. Crown Representation is scaled to account for north, east, west and south radii. Root Protection Area (RPA) This area defines the "RPA" radius as defined in the Tree Survey Table and is mandated from the tree centre. This area defines the preliminary Construction Exclusion Zone (CEZ) that must be protected by fencing from the potentially damaging effects of construction activity. 	<p>Client: Kevin Fitzpatrick, Landscape Architecture for EdgeConnX Ireland Limited</p> <p>Scale: 1:1000 Date: November 2021</p> <p>Project: Tree Survey, Newcastle Road, Grange Castle, Co Dublin</p> <p>Description: Tree Protection Plan</p> <p>Drawing Title: EdgeConnX Tree Protection Plan</p>
---	--	---	--	--	--	---