




HAZARD IDENTIFICATION (if none state 'none relevant')	CONTROL AND MITIGATION MEASURES

NOTE:
Hazards listed above are only those considered significant risks and:


- a) not likely to be obvious to a competent contractor or other designers;
- b) unusual; or
- c) likely to be difficult to manage effectively

 AS PREVIOUSLY PROPOSED

 AMMENDMENTS PROPOSED AT FURTHER INFORMATION STAGE

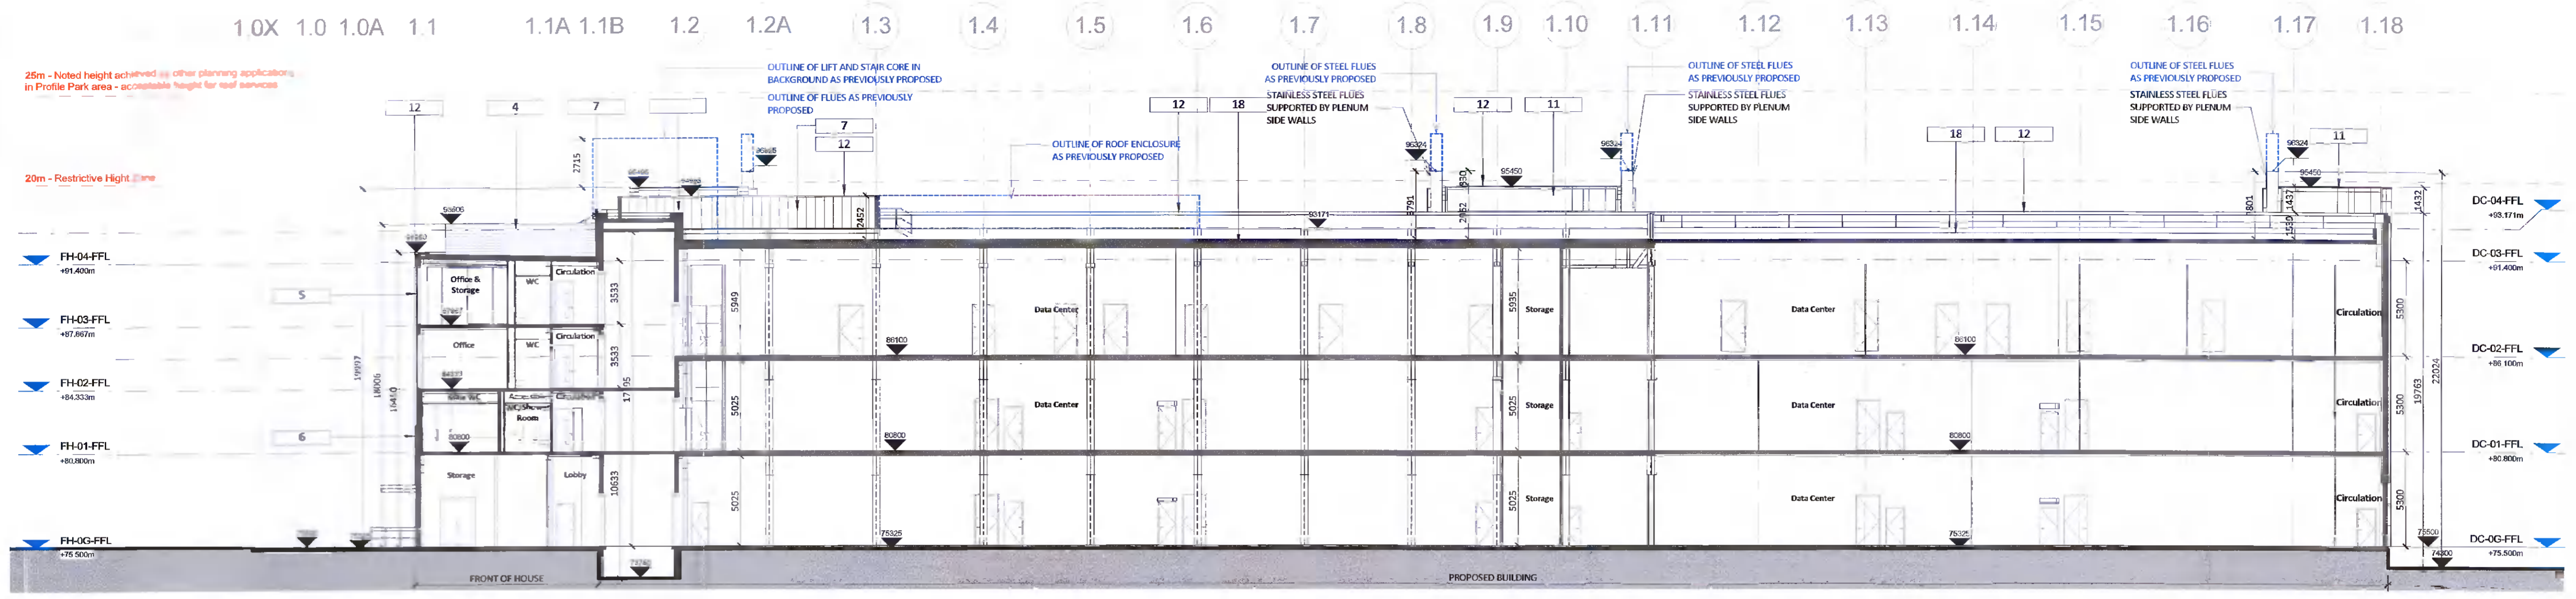

1 Section A-A
1:200

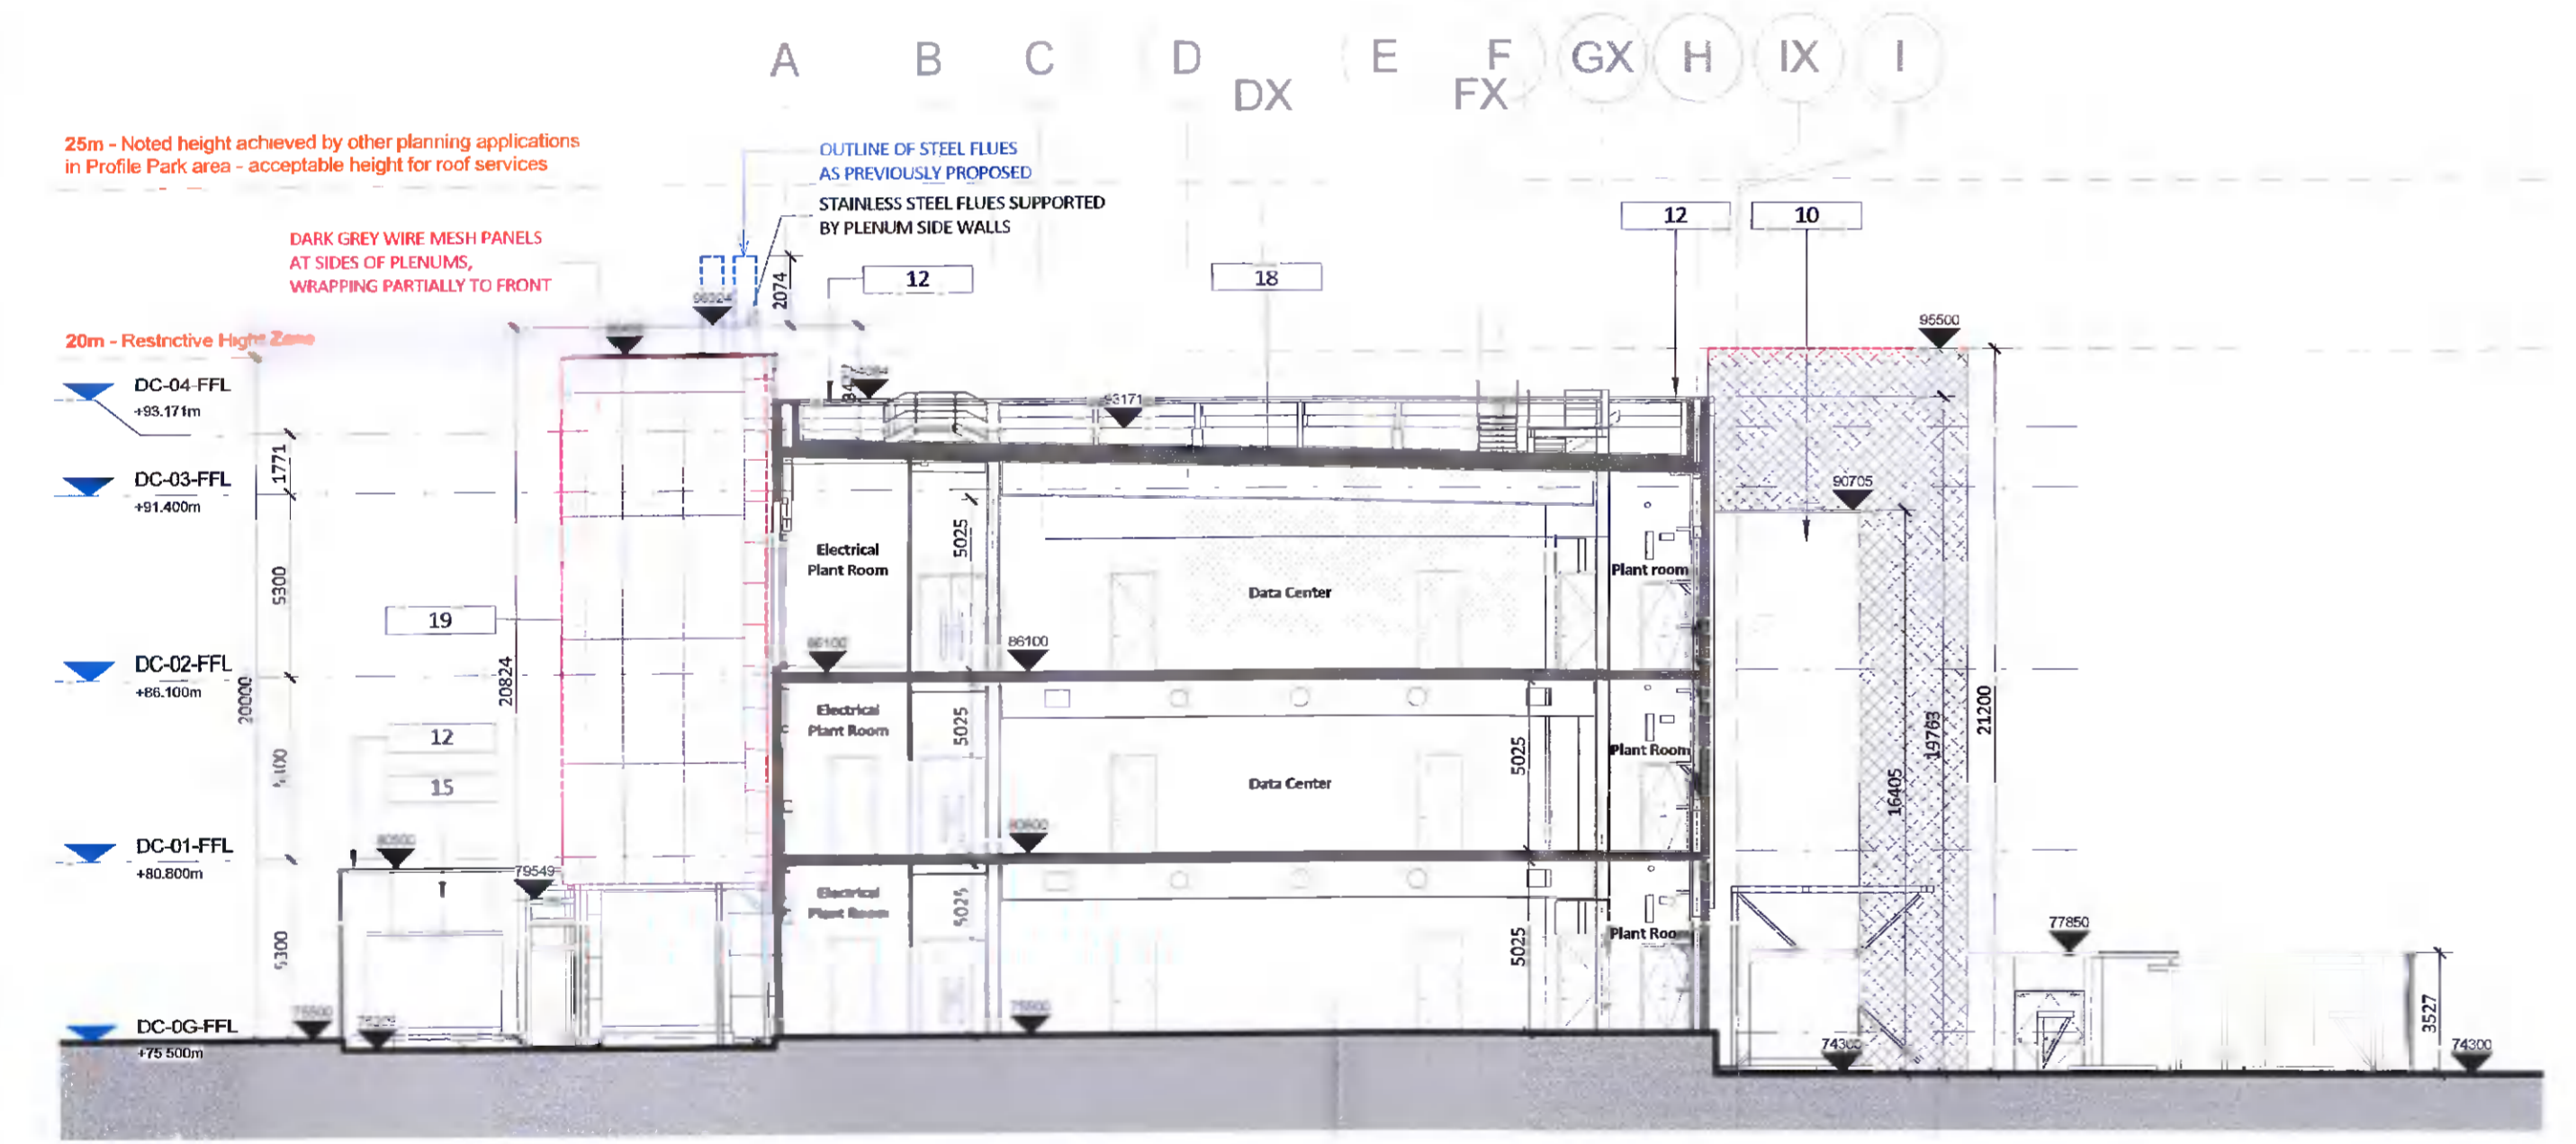

2 Section B-B
1:200

MATERIAL LEGEND:

- | | |
|---|---|
| <p>1 COMPOSITE CLADDING PANEL INSTALLED HORIZONTALLY FLAT PANEL COLOUR DARK GREY - RAL 7016</p> <p>2 COMPOSITE CLADDING PANEL INSTALLED HORIZONTALLY FLAT PANEL COLOUR DARK GREY - RAL 7016 WITH 150MM FINES IN MATCHING COLOUR FINES INSTALLED AT PANELS VERTICAL JOINTS AT 2.5M CENTRES</p> <p>3 ALUMINIUM LOUVRE PANEL SYSTEM - DARK GREY - RAL 7016</p> <p>4 ALUMINIUM LOUVRE SCREEN - COLOUR GREY - RAL 7023</p> <p>5 GLAZED CURTAIN WALL SYSTEM WITH FINES PROTRUDING 150mm FROM EACH MULLION FRAME COLOUR TO MATCH FIBRE CEMENT CLADDING (GRANITE)</p> <p>6 FIBRE-CEMENT CLADDING PANELS WITH VERTICAL GROOVED TEXTURE COLOUR GRANITE</p> <p>7 COMPOSITE CLADDING PANEL INSTALLED VERTICALLY, COLOUR LIGHT GREY - RAL 7035</p> <p>8 ACOUSTIC SCREENING WALL, INSTALLED VERTICALLY COLOUR LIGHT GREY - RAL 7035</p> <p>9 FIBRE-CEMENT CLADDING PANELS WITH VERTICAL GROOVED TEXTURE COLOUR ANTHRACITE GREY</p> | <p>10 STAINLESS STEEL WOVEN METAL MESH CLADDING ON STEEL STRUCTURE PAINTED RED. STAIR STRINGERS ALSO PAINTED IN RED COLOUR</p> <p>11 COMPOSITE CLADDING PANEL - FLAT, COLOUR LIGHT GREY - RAL 7035 ALUMINIUM FINES PROTRUDING 150MM IN MATCHING COLOUR WITH INDIVIDUAL FINES IN RED COLOUR. FINES INSTALLED AT RANDOM PATTERN</p> <p>12 PRESSED METAL CAPPING POWDERCOATED TO COLOUR TO MATCH CLADDING BELOW</p> <p>13 STEEL DOOR POWDERCOATED IN RED COLOUR - RAL 7035</p> <p>14 INSULATED ROLLER SHUTTER, COLOUR RAL 7016</p> <p>15 SCREENING WALL, COMPOSITE PANELS WITH MICROFIB PATTERN, INSTALLED VERTICALLY COLOUR LIGHT GREY - RAL 7035</p> <p>16 FIBRE-CEMENT CLADDING PANELS, FLAT PANELS COLOUR ANTHRACITE GREY</p> <p>17 ALUMINIUM CLADDING TO CANOPY, POWERCOATED TO RAL 7016. UNDERSIDE IN RED COLOUR</p> <p>18 SINGLE PLY ROOF MEMBRANE IN WHITE COLOUR</p> <p>19 STAINLESS STEEL WOVEN METAL MESH CLADDING ON STEEL STRUCTURE</p> |
|---|---|



3 Key Plan
1:1000

FURTHER INFORMATION

PG2	2021-11-25	Issued for Further Information	NC	MB	JS
PG1	2021-06-16	Issued for Planning	NC	MB	JS
REV	DATE	DESCRIPTION	DWN	CHK	APP

Key:

Project:
Equinix DB081

Drawing Title:
Proposed Sections

Drawing Number:

DB081 -RKD -ZZ -ZZ -DR -A -ZZZZ -3200

Scale: Paper Size: Purpose: Revision:
1:200 A1 S4 P02



59 Northumberland Rd
Ballsbridge, Dublin 4
D04 WP88, Ireland

+353 1 668 1056
mail@rkd.ie
rkd.ie