

Client:



EQUINIX

HAZARD IDENTIFICATION LEGEND:


HAZARD IDENTIFICATION (if none state 'none relevant')	CONTROL AND MITIGATION MEASURES

NOTE: Hazards listed above are only those considered significant risks and:


- a) not likely to be obvious to a competent contractor or other designers;
- b) unusual; or
- c) likely to be difficult to manage effectively

AS PREVIOUSLY PROPOSED AT PLANNING


AMMENDMENTS MADE SINCE PLANNING

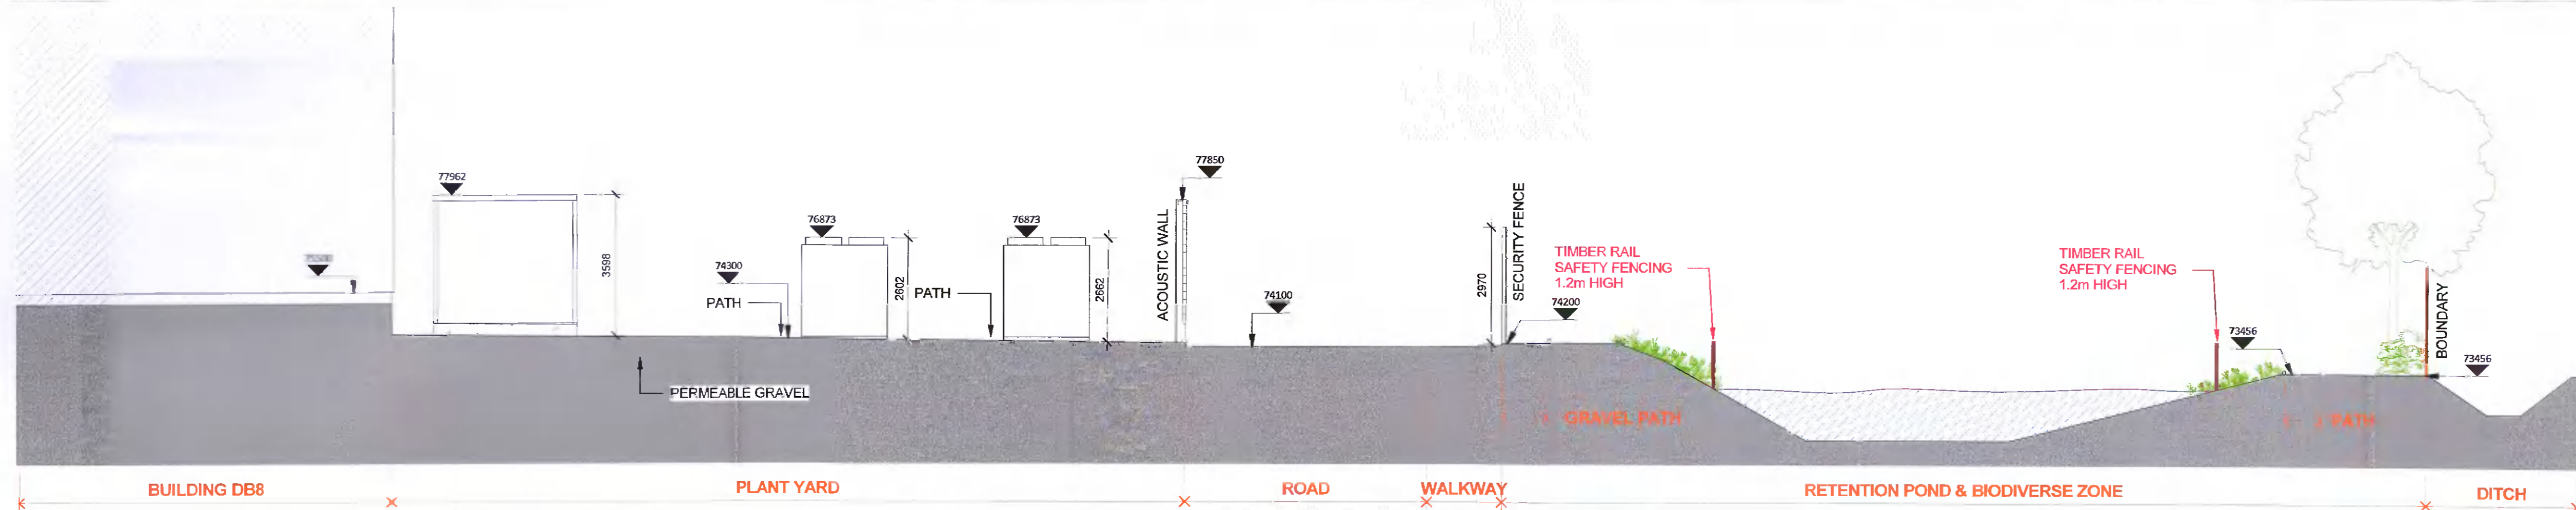


1 SECTION 1  
1 : 100

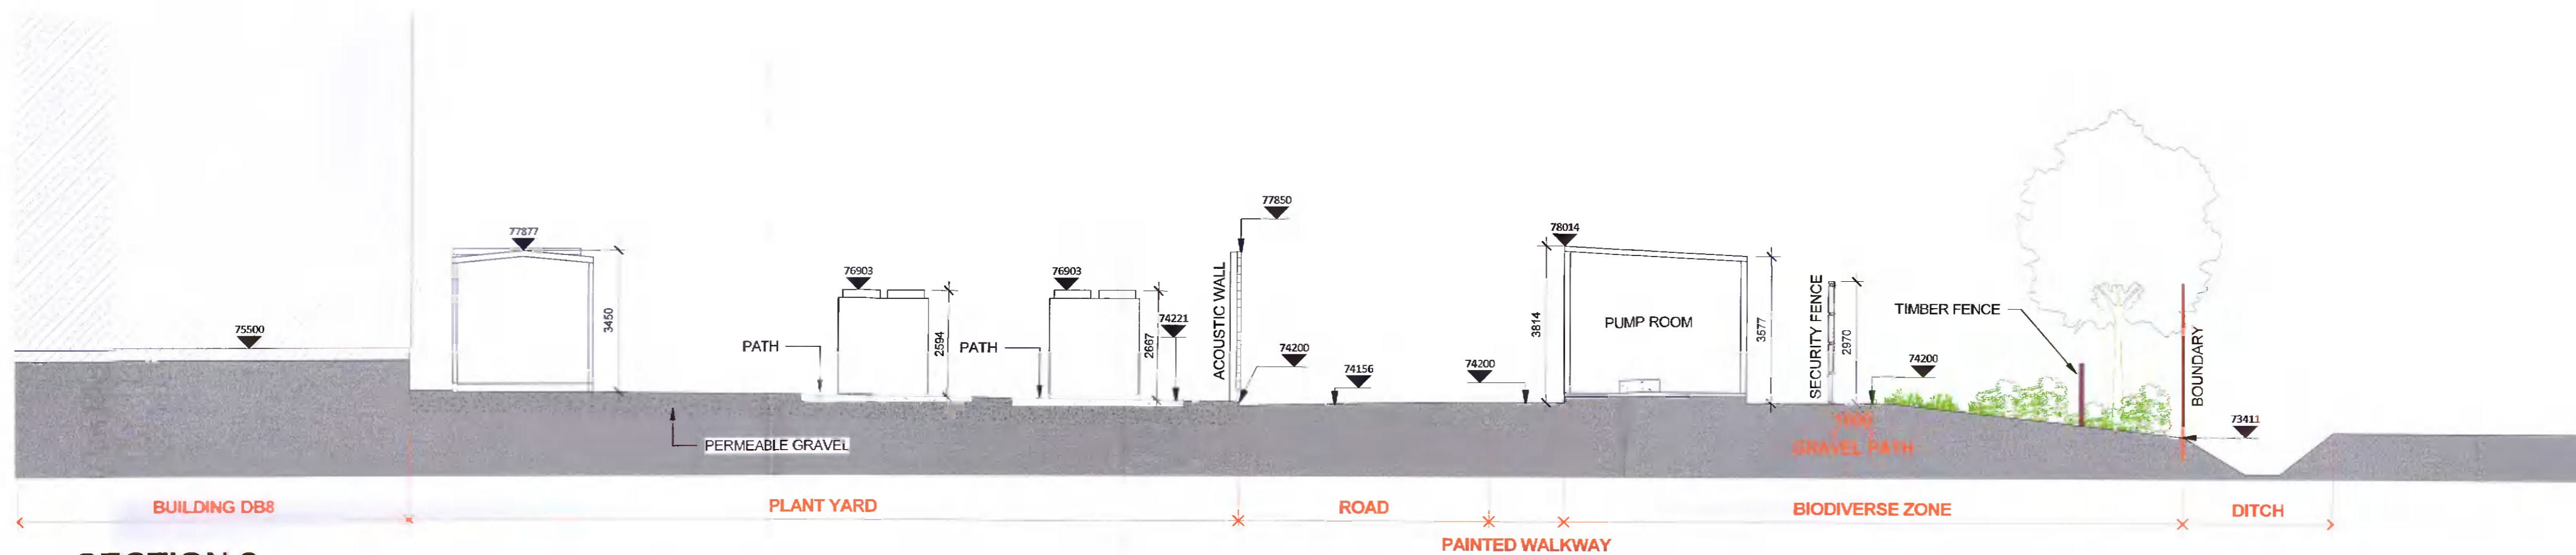


2 SECTION 2  
1 : 100

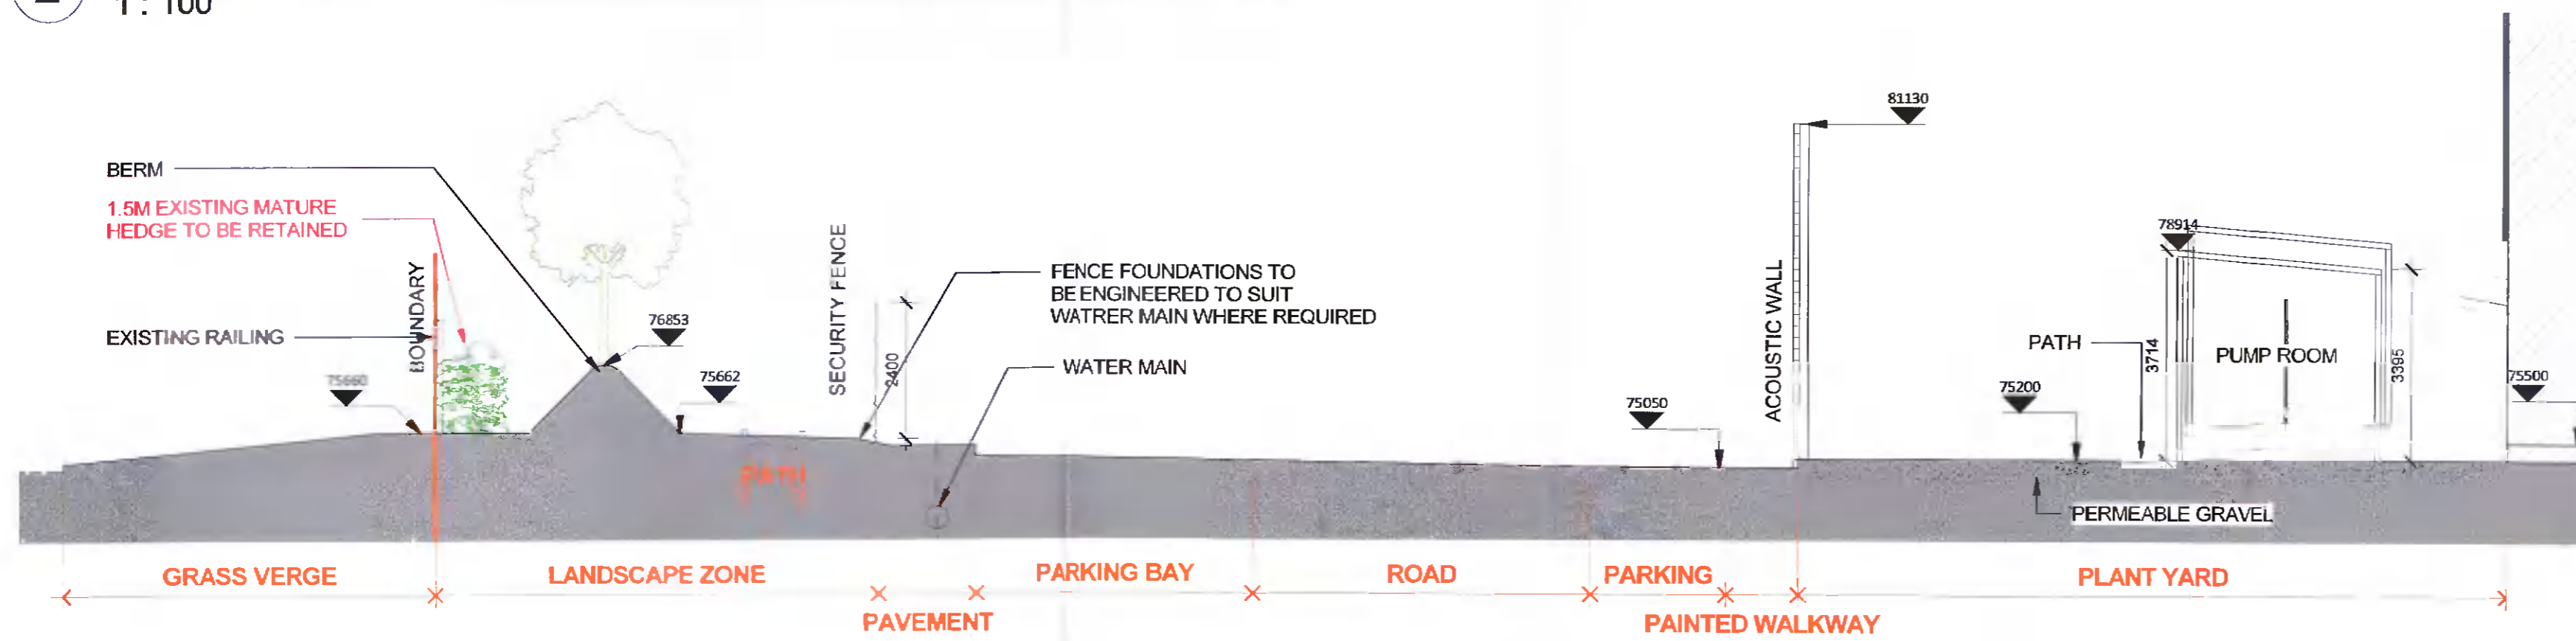

3 SECTION 3  
1 : 100

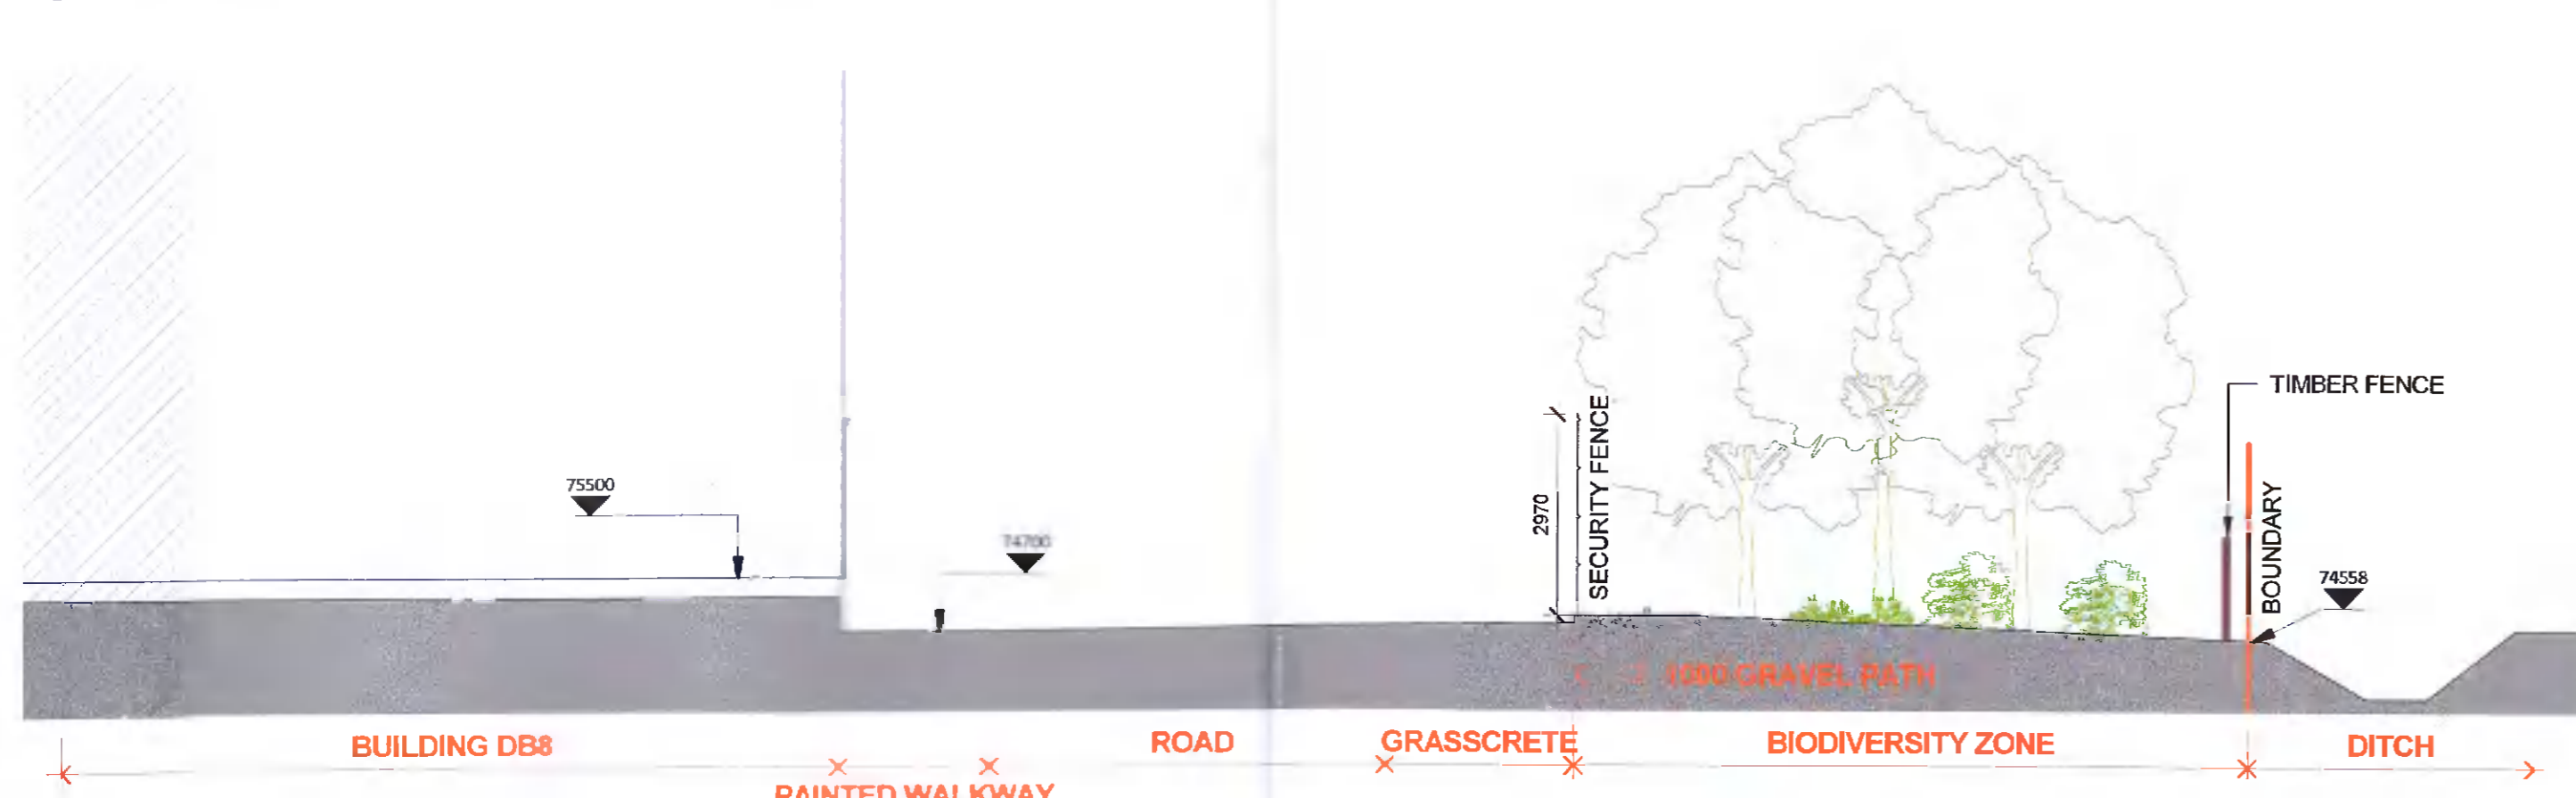

4 SECTION 4  
1 : 100

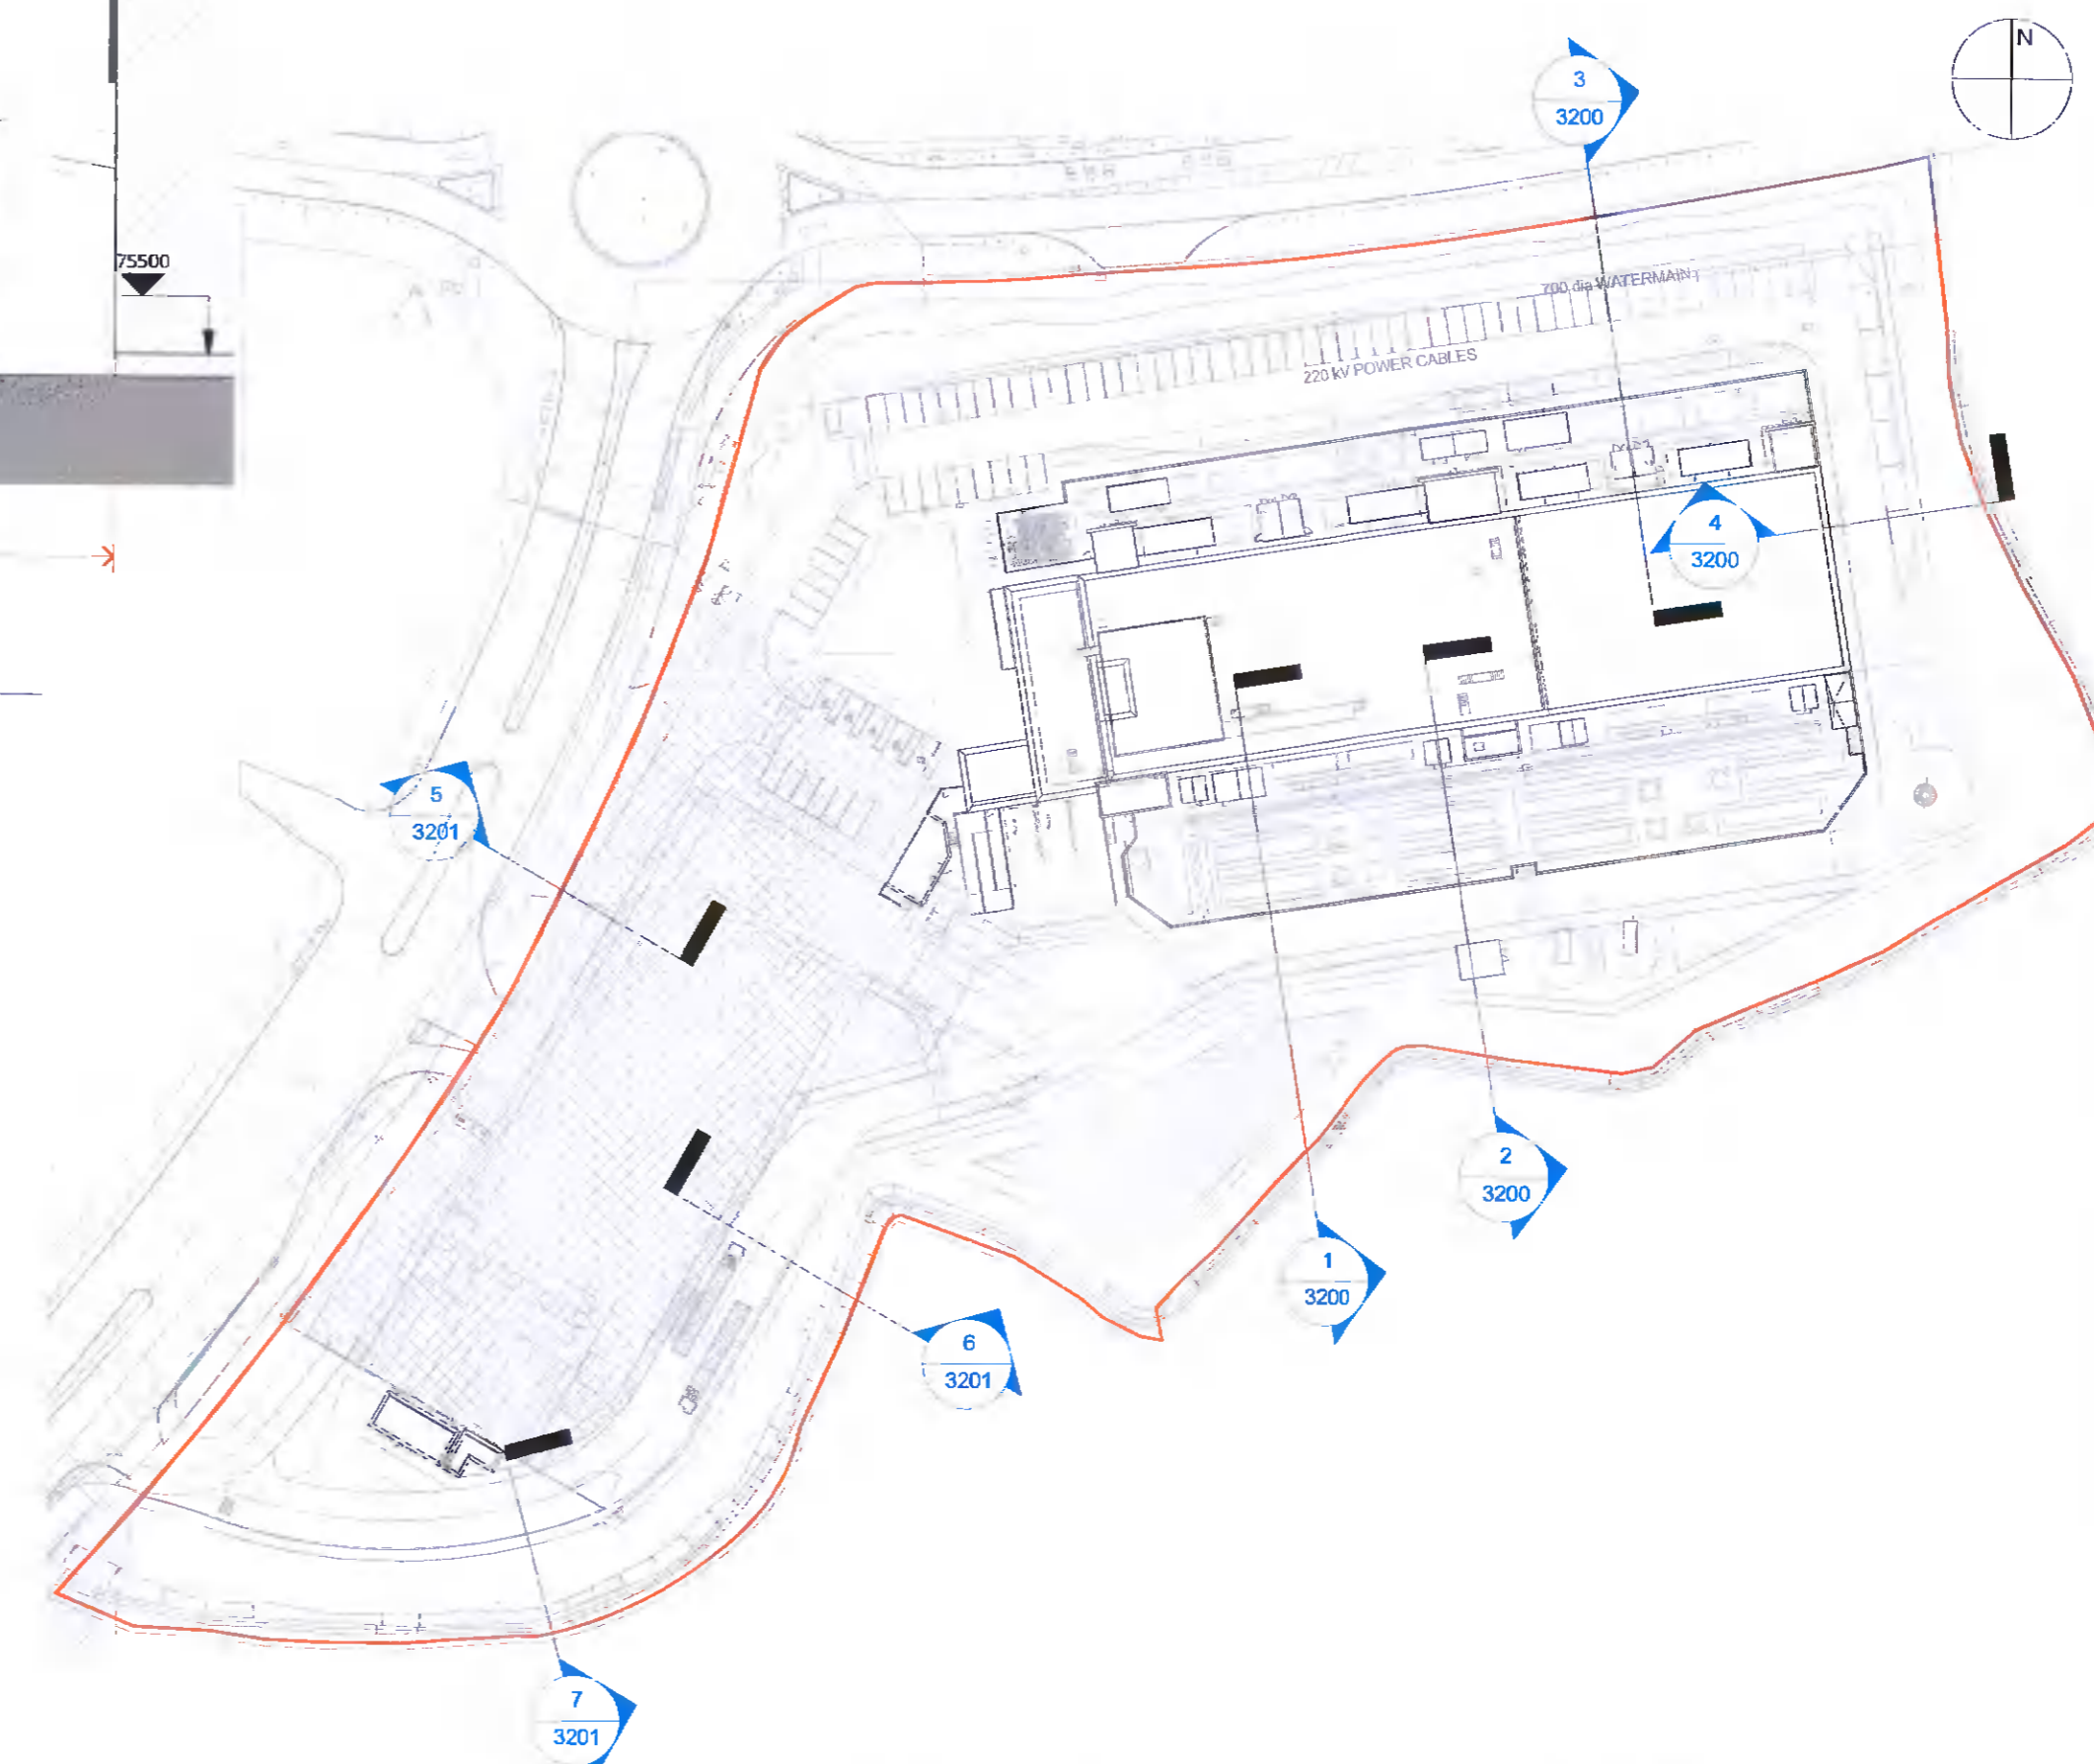

FURTHER INFORMATION

REV	DATE	DESCRIPTION	DWN	CHK	APP
P02	2021-11-25	Issued for Further Information	NC	MB	JS
P01	2021-06-16	Issued for Planning	MON	MB	JS

Key:

Project:  
Equinix DB081

Drawing Title:  
Boundary Sections - Sheet 1

Drawing Number:  
DB080 -RKD -ZZ -ZZ -DR -A -ZZZZ -3200

Scale: 1:100    Paper Size: A1    Purpose: S4    Revision: P02

**RKD**

59 Northumberland Rd  
Ballsbridge, Dublin 4  
D04 WP89, Ireland

+353 1 688 1055  
mail@rkd.ie  
rkd.ie