

Client:



HAZARD IDENTIFICATION LEGEND:



HAZARD IDENTIFICATION (if none state 'none relevant')	CONTROL AND MITIGATION MEASURES

NOTE:
Hazards listed above are only those considered significant risks and:

- a) not likely to be obvious to a competent contractor or other designers;
- b) unusual; or
- c) likely to be difficult to manage effectively


AMMENDMENTS PROPOSED AT FURTHER INFORMATION STAGE

Section A-A'

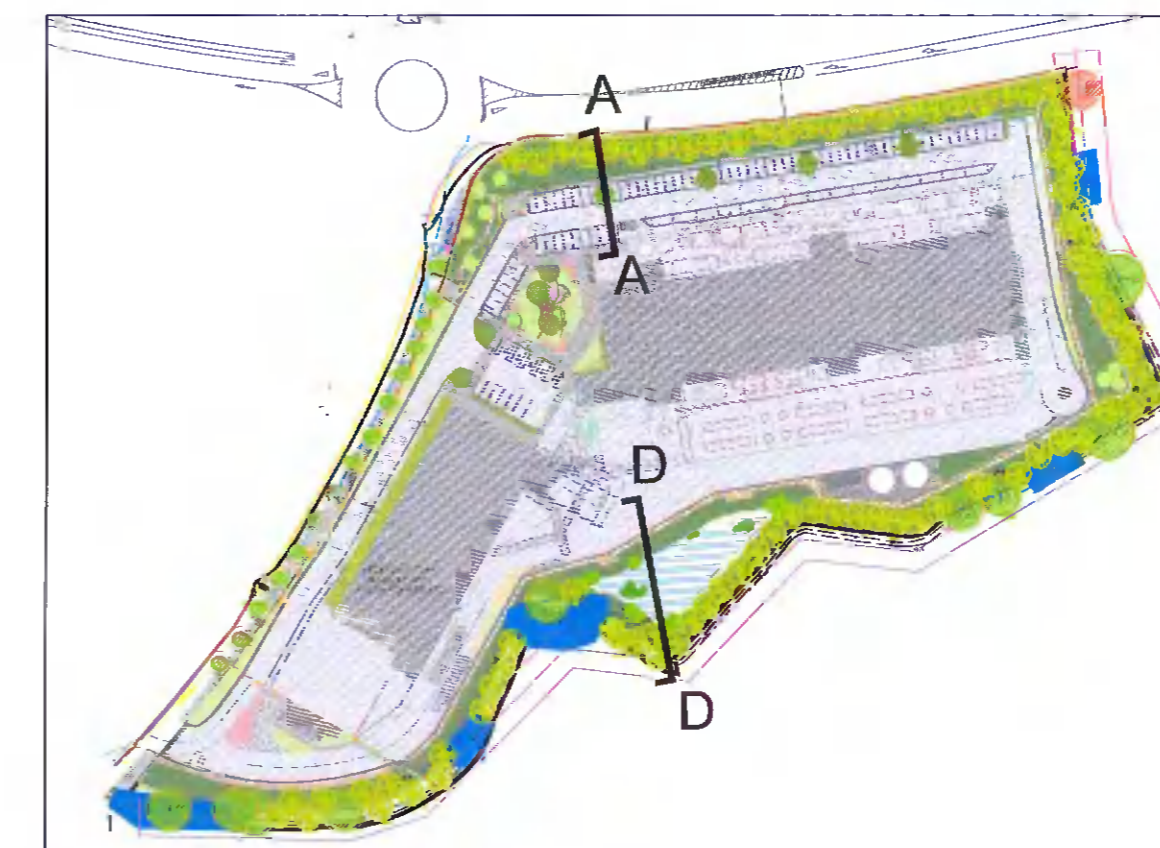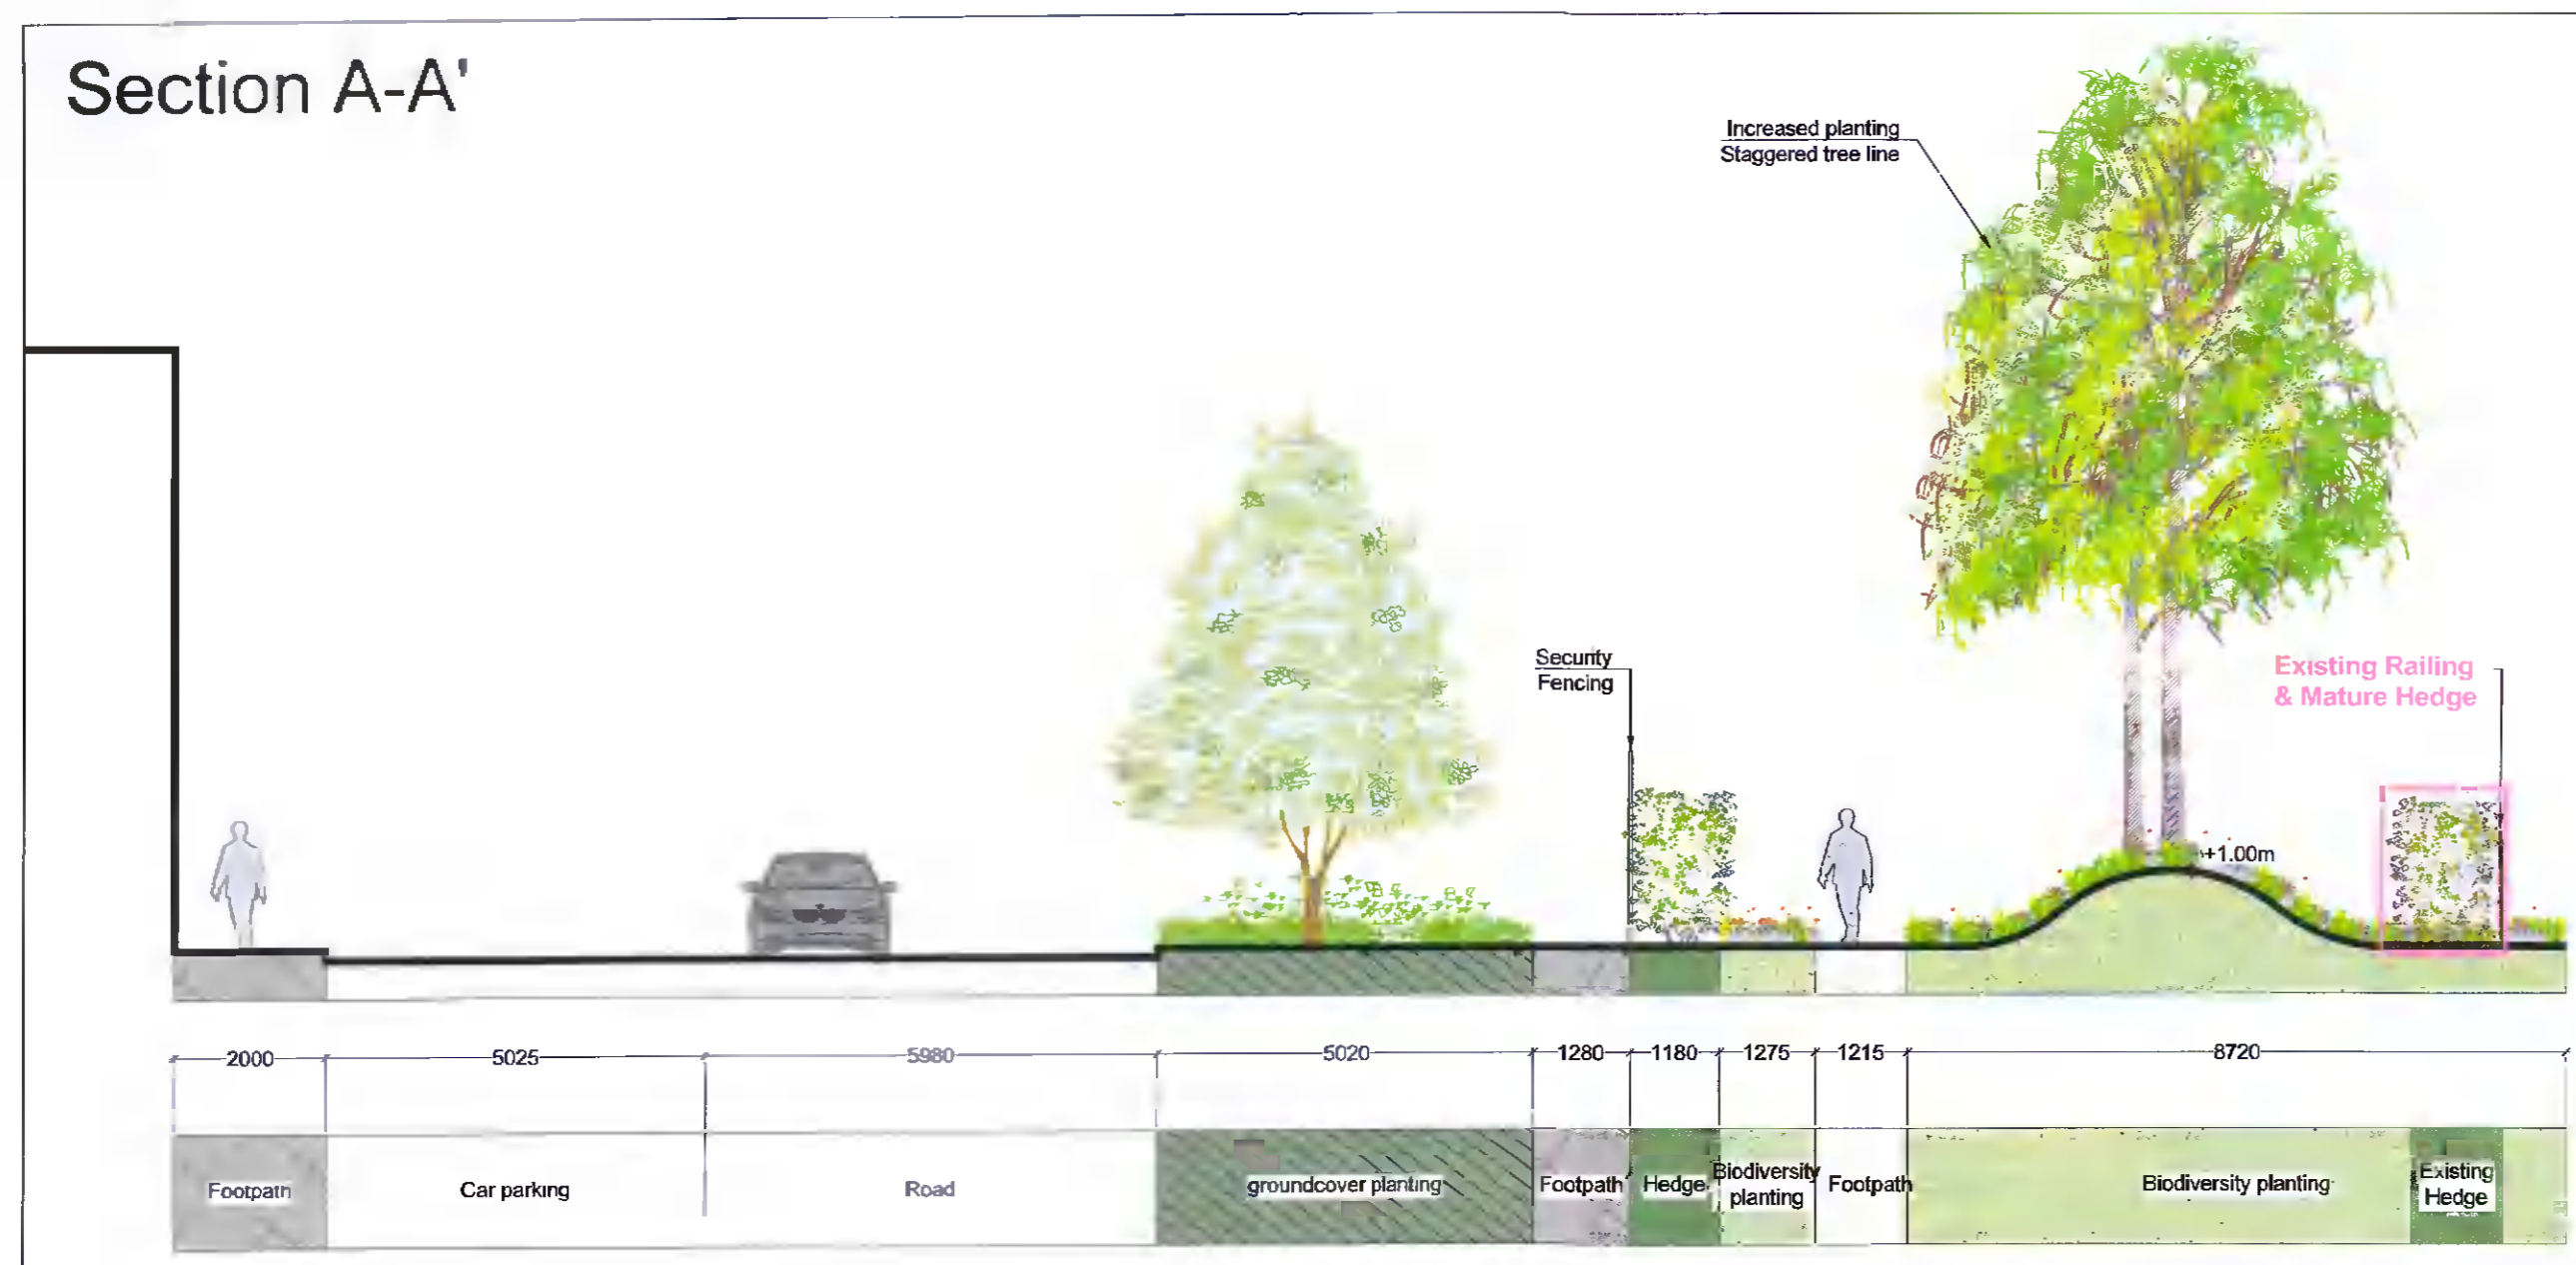

Key Plan: Scale 1.2000

Section D-D'

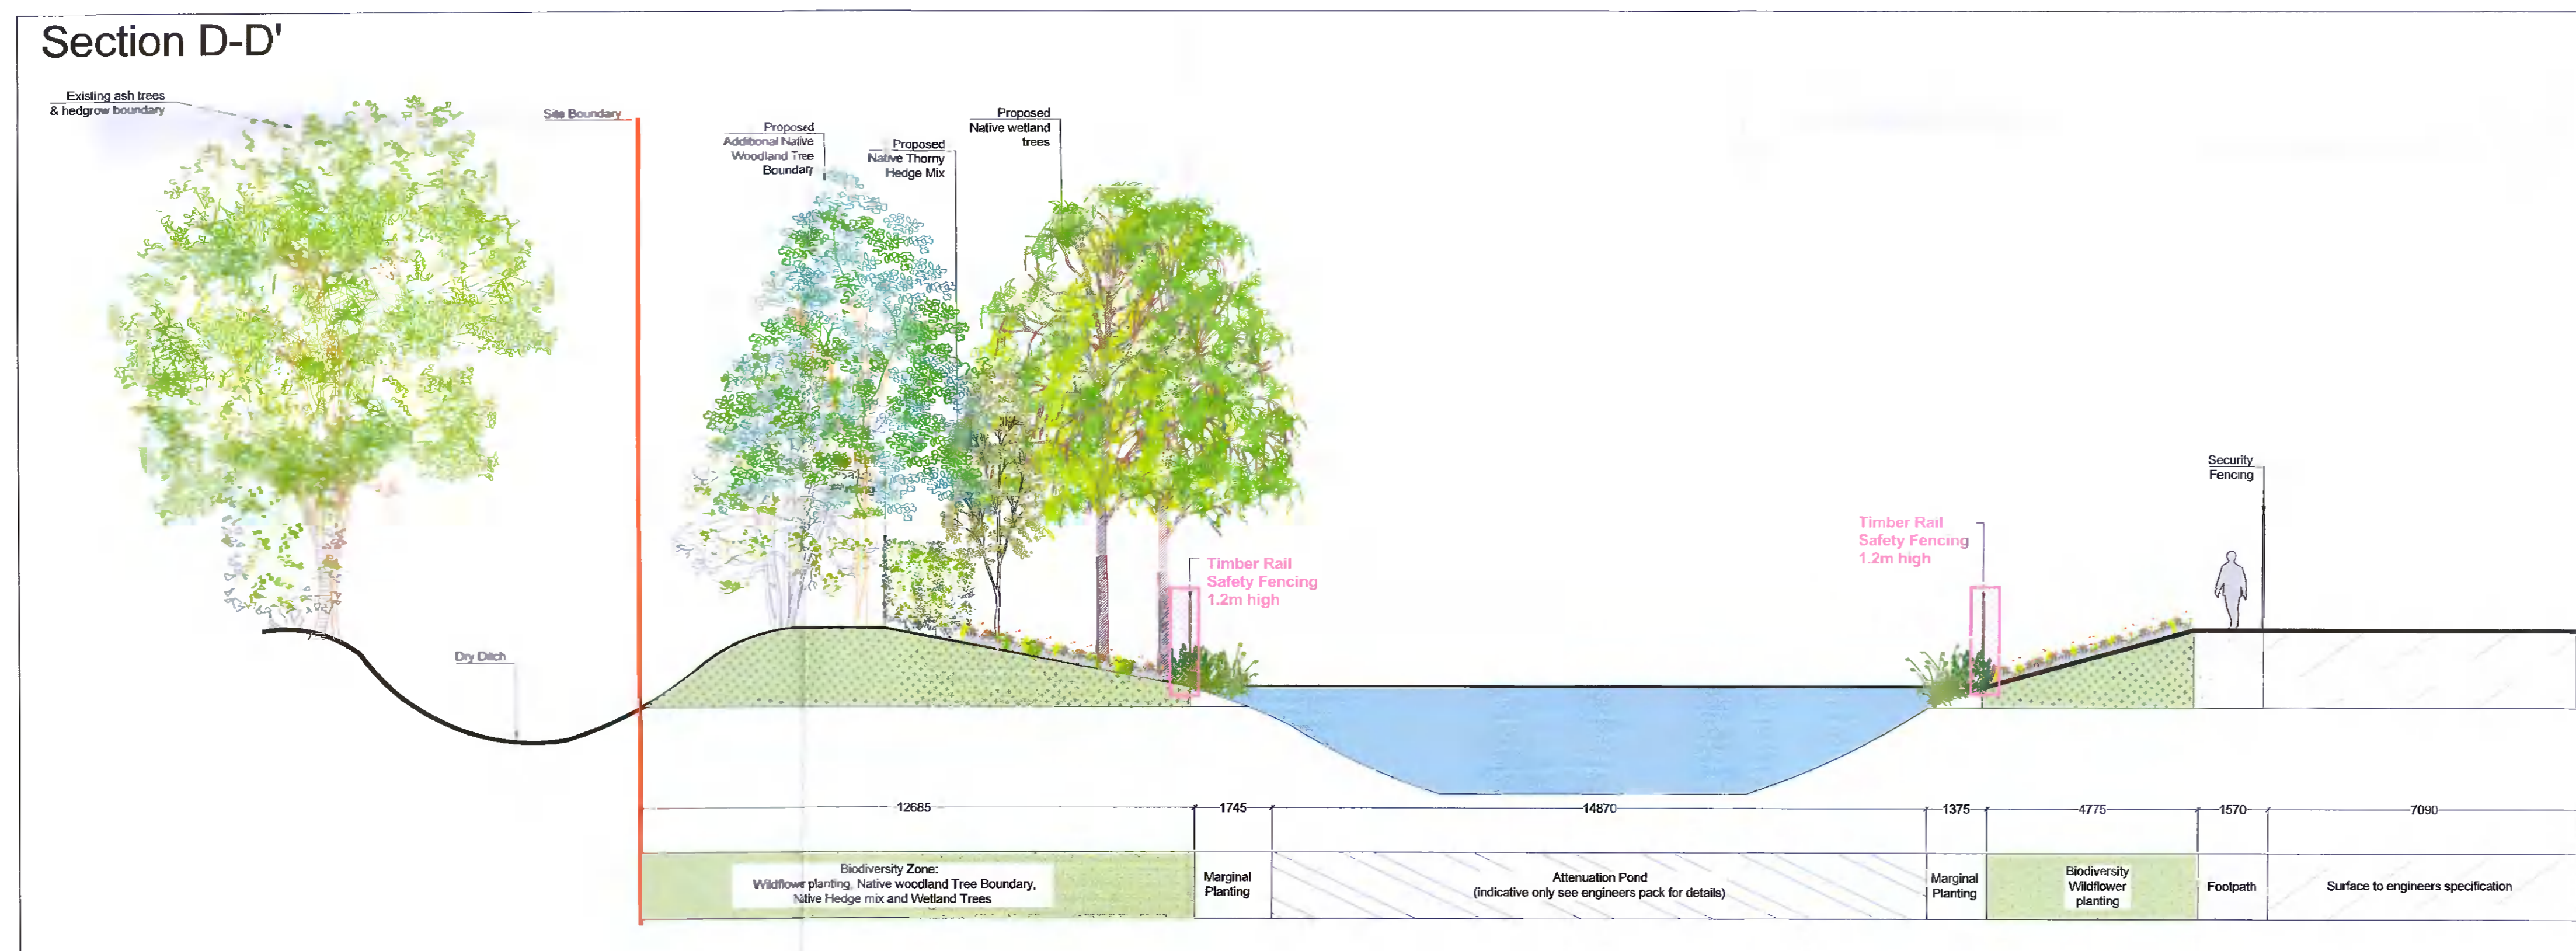

FURTHER INFORMATION

REV	DATE	DESCRIPTION	HM	JW	JW
P01	09/11/21	Further Information	HM	JW	JW

All dimensions to be checked on site. Figured dimensions take preference over scaled dimensions. Any errors or discrepancies to be reported to the Architects. This drawing may not be edited or modified by the recipient.

Copyright and ownership of this drawing is vested in RKD Architects, whose prior written consent is required for its use, reproduction or for publication to any third party. All rights reserved by the law of copyright and by international copyright conventions are reserved to RKD Architects and may be protected by court proceedings for damages and/or royalties and costs. RKD Architects Quality Management Systems are independently certified to ISO 9001:2015.

Key:

Project:
Equinix DB8

Drawing Title:
Indicative Landscape Sections

Drawing Number:
DB080-MA-LS-XX-DR-L-PLNT-4051

Scale: Paper Size: Purpose: Revision:
1:100 A1 S4 P01

murray & associates
landscape architecture

16 The Seapoint Building, 44-45 Clontarf Road, Dublin 3, D03 RF63. m&a@murray-associates.com www.murray-associates.com +353 (0)1 854 0090