







Existing Condition

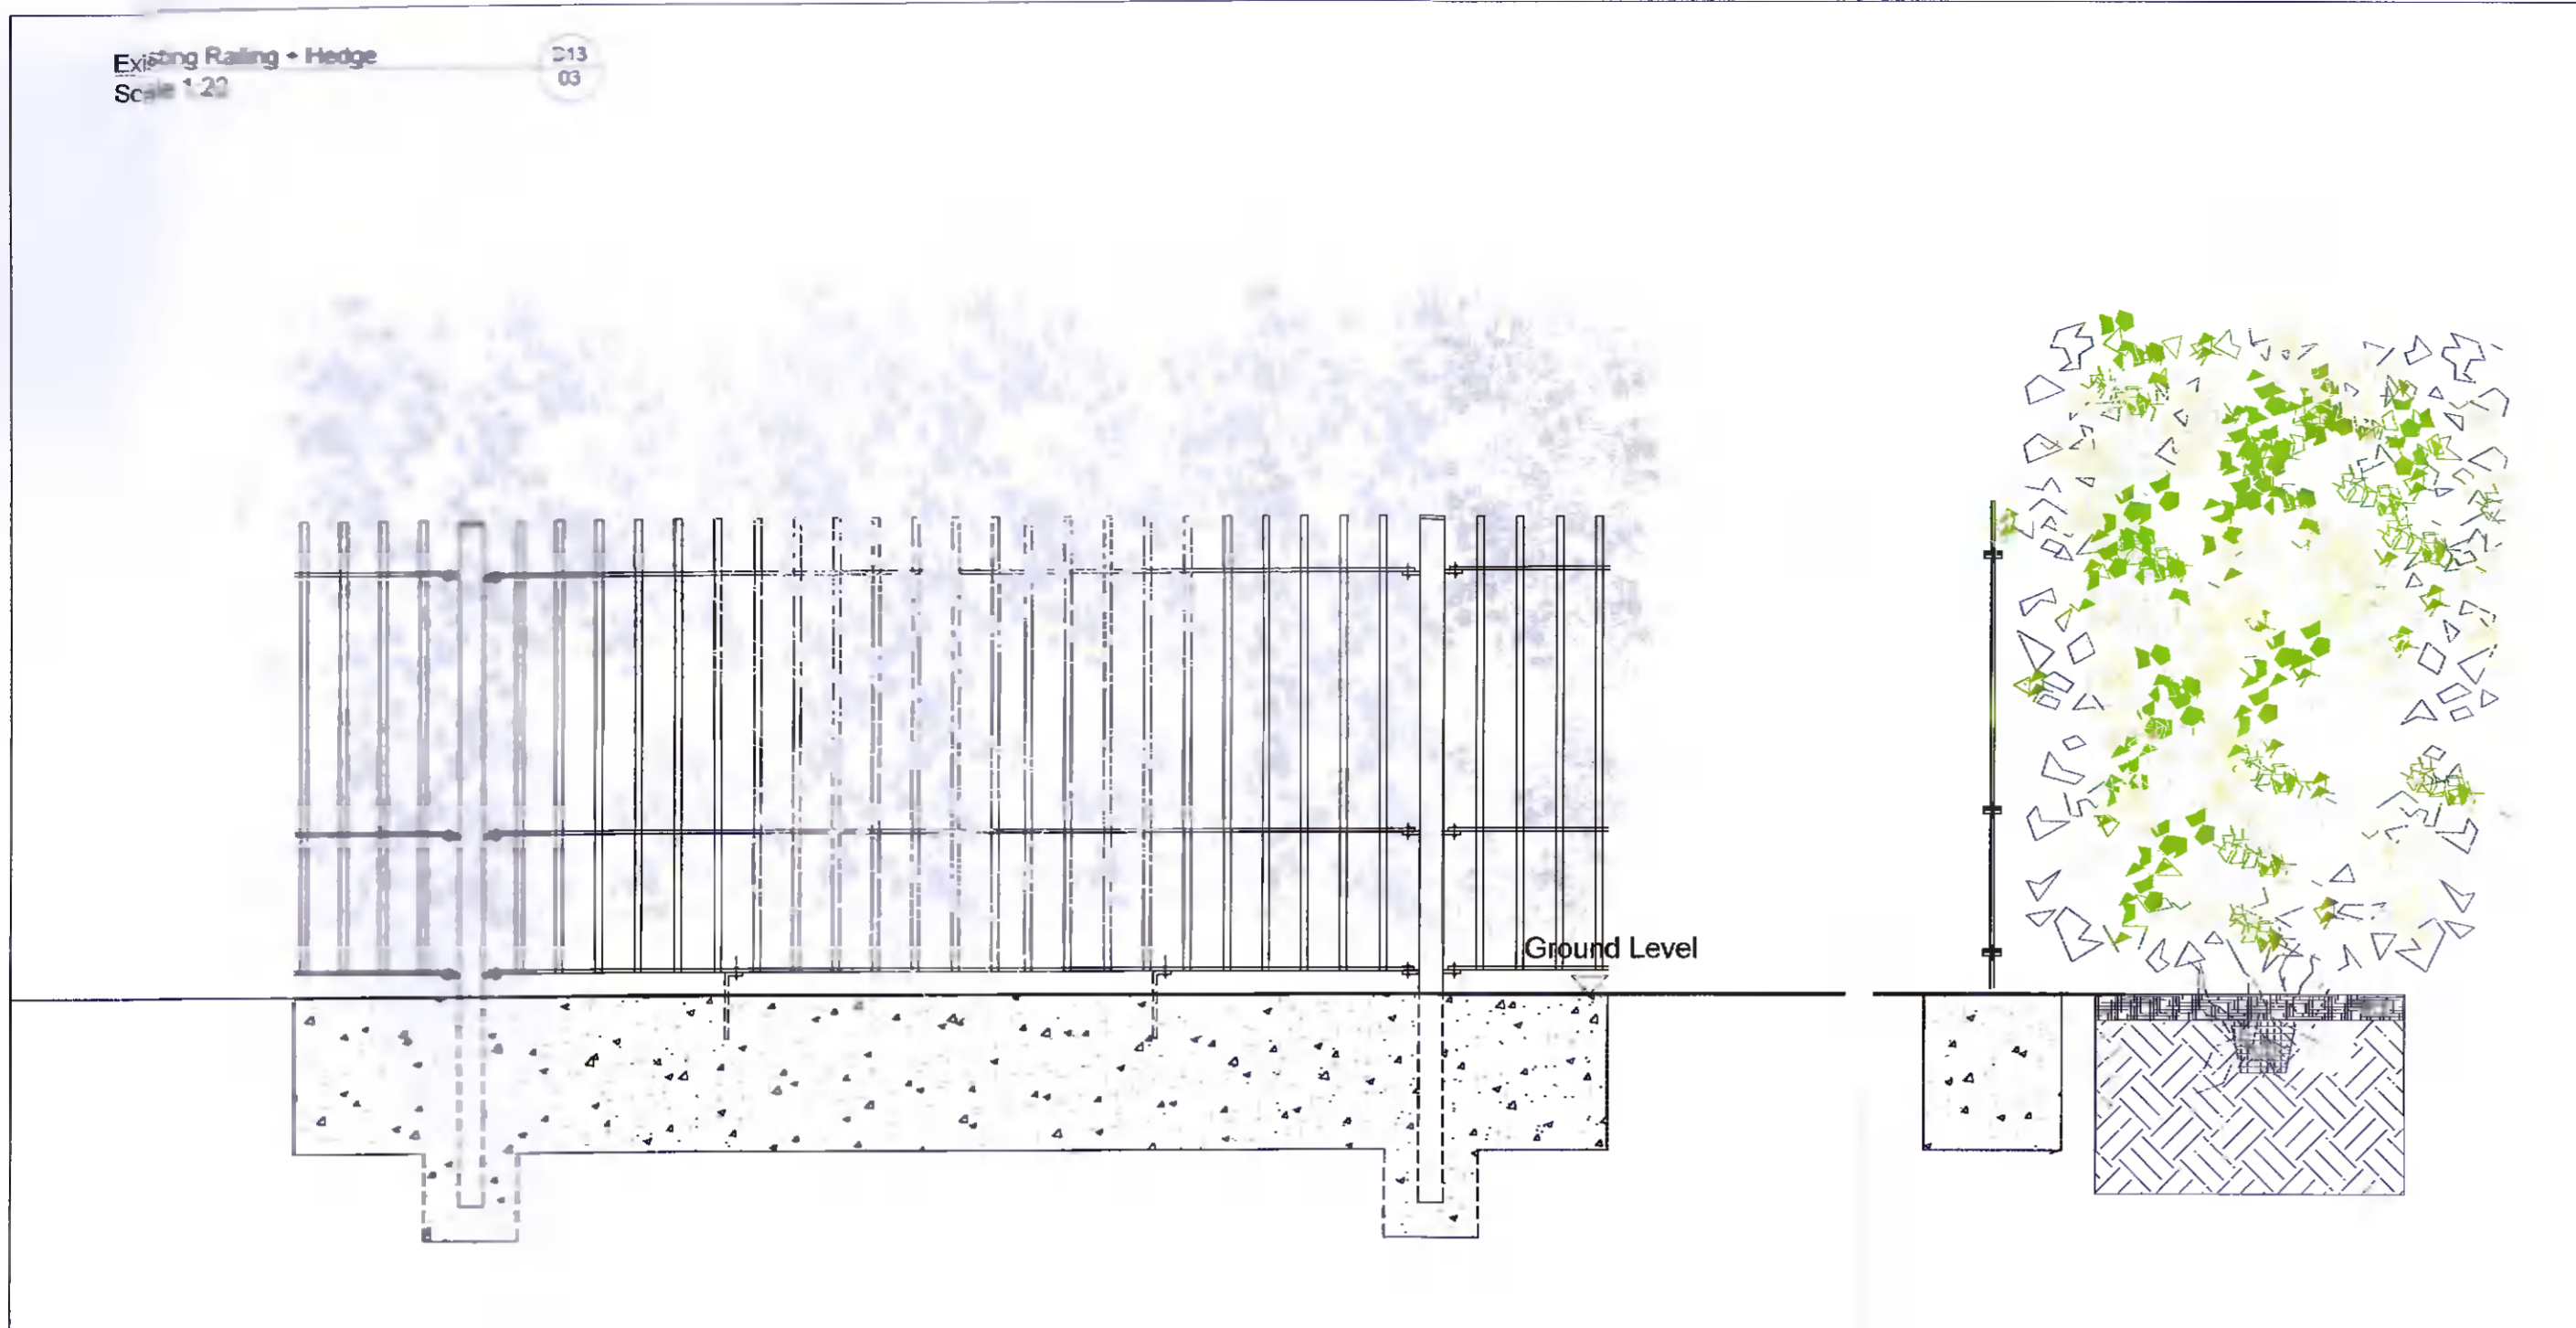

Safety Barrier

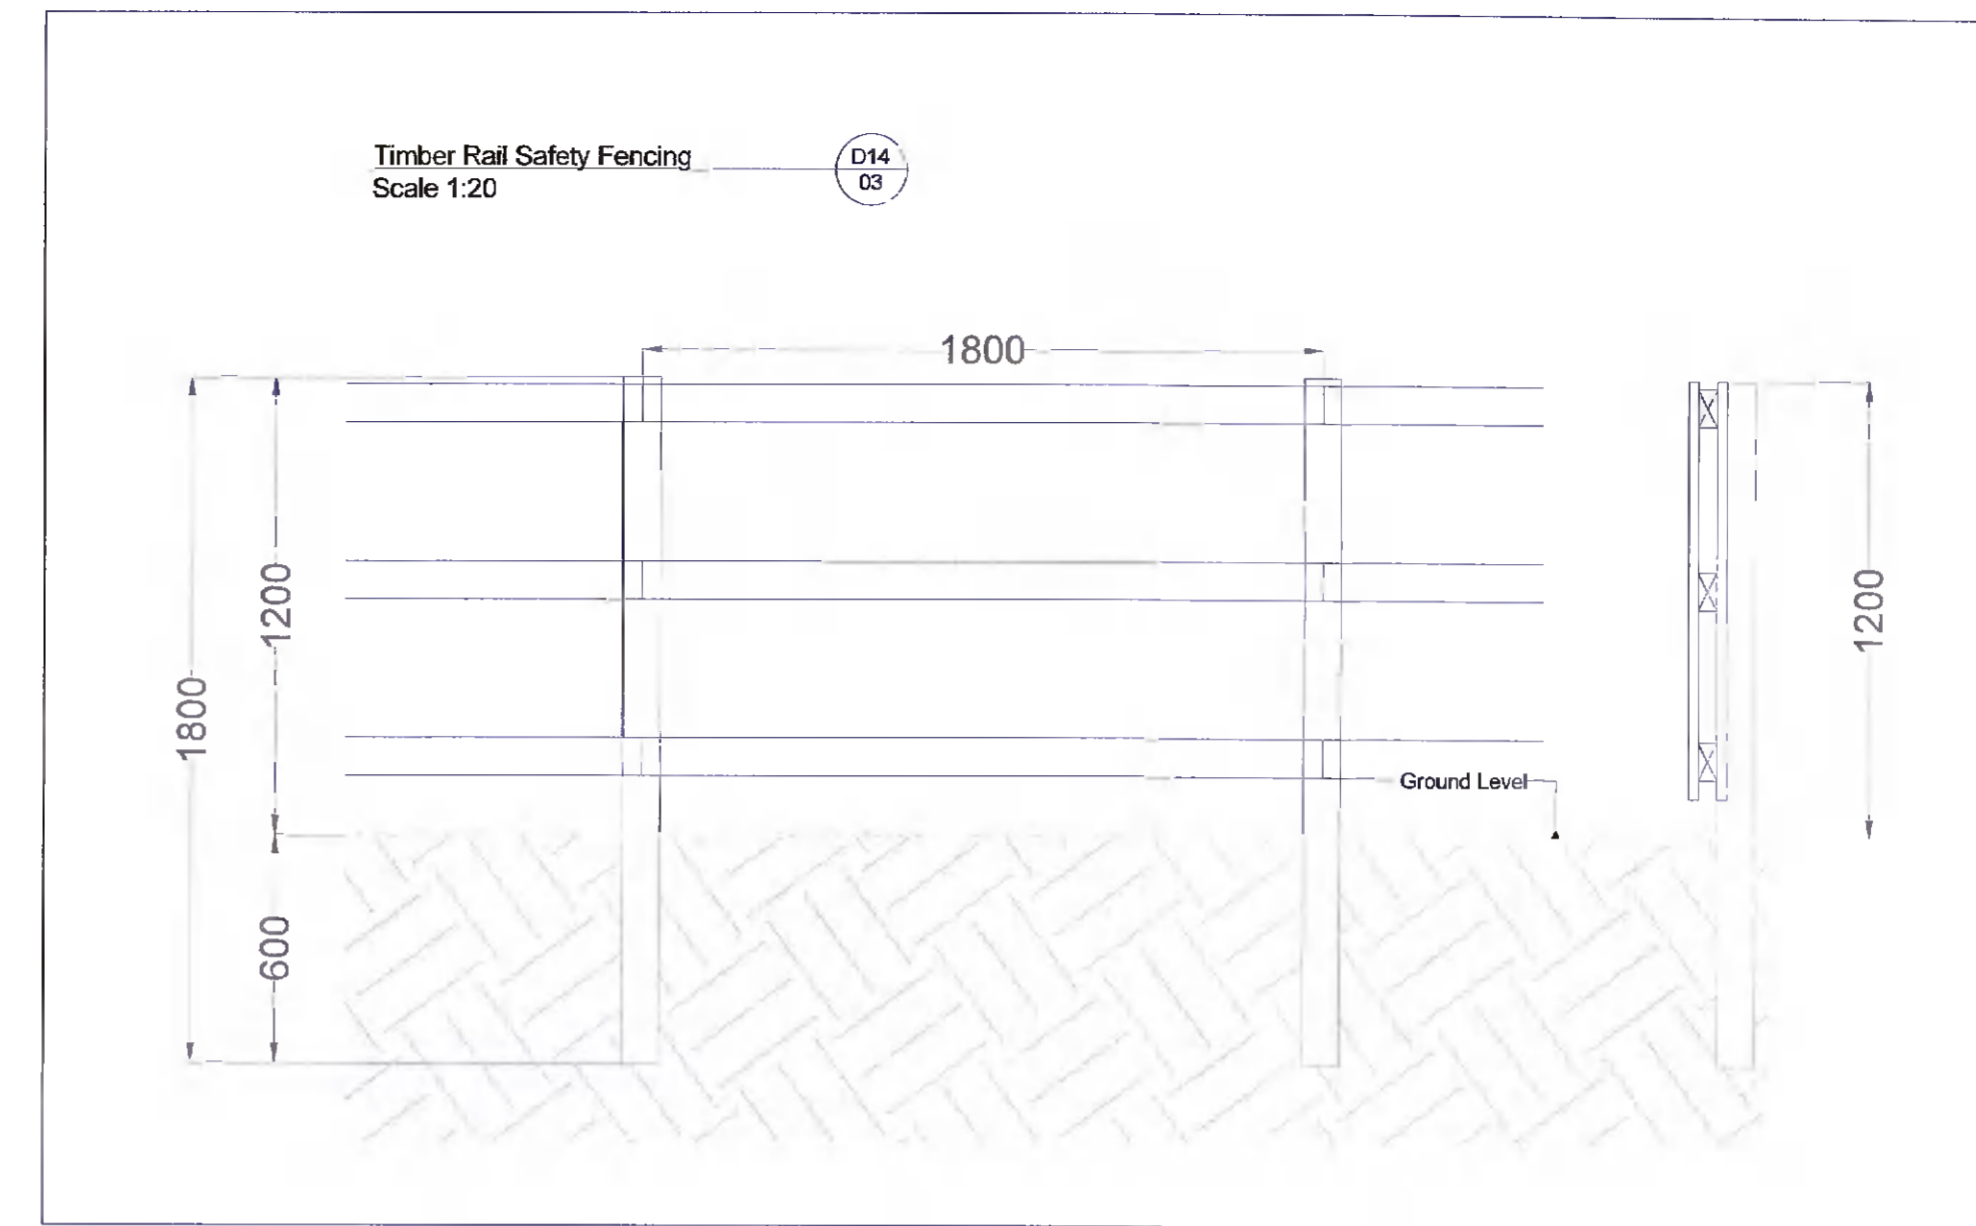

SUDS

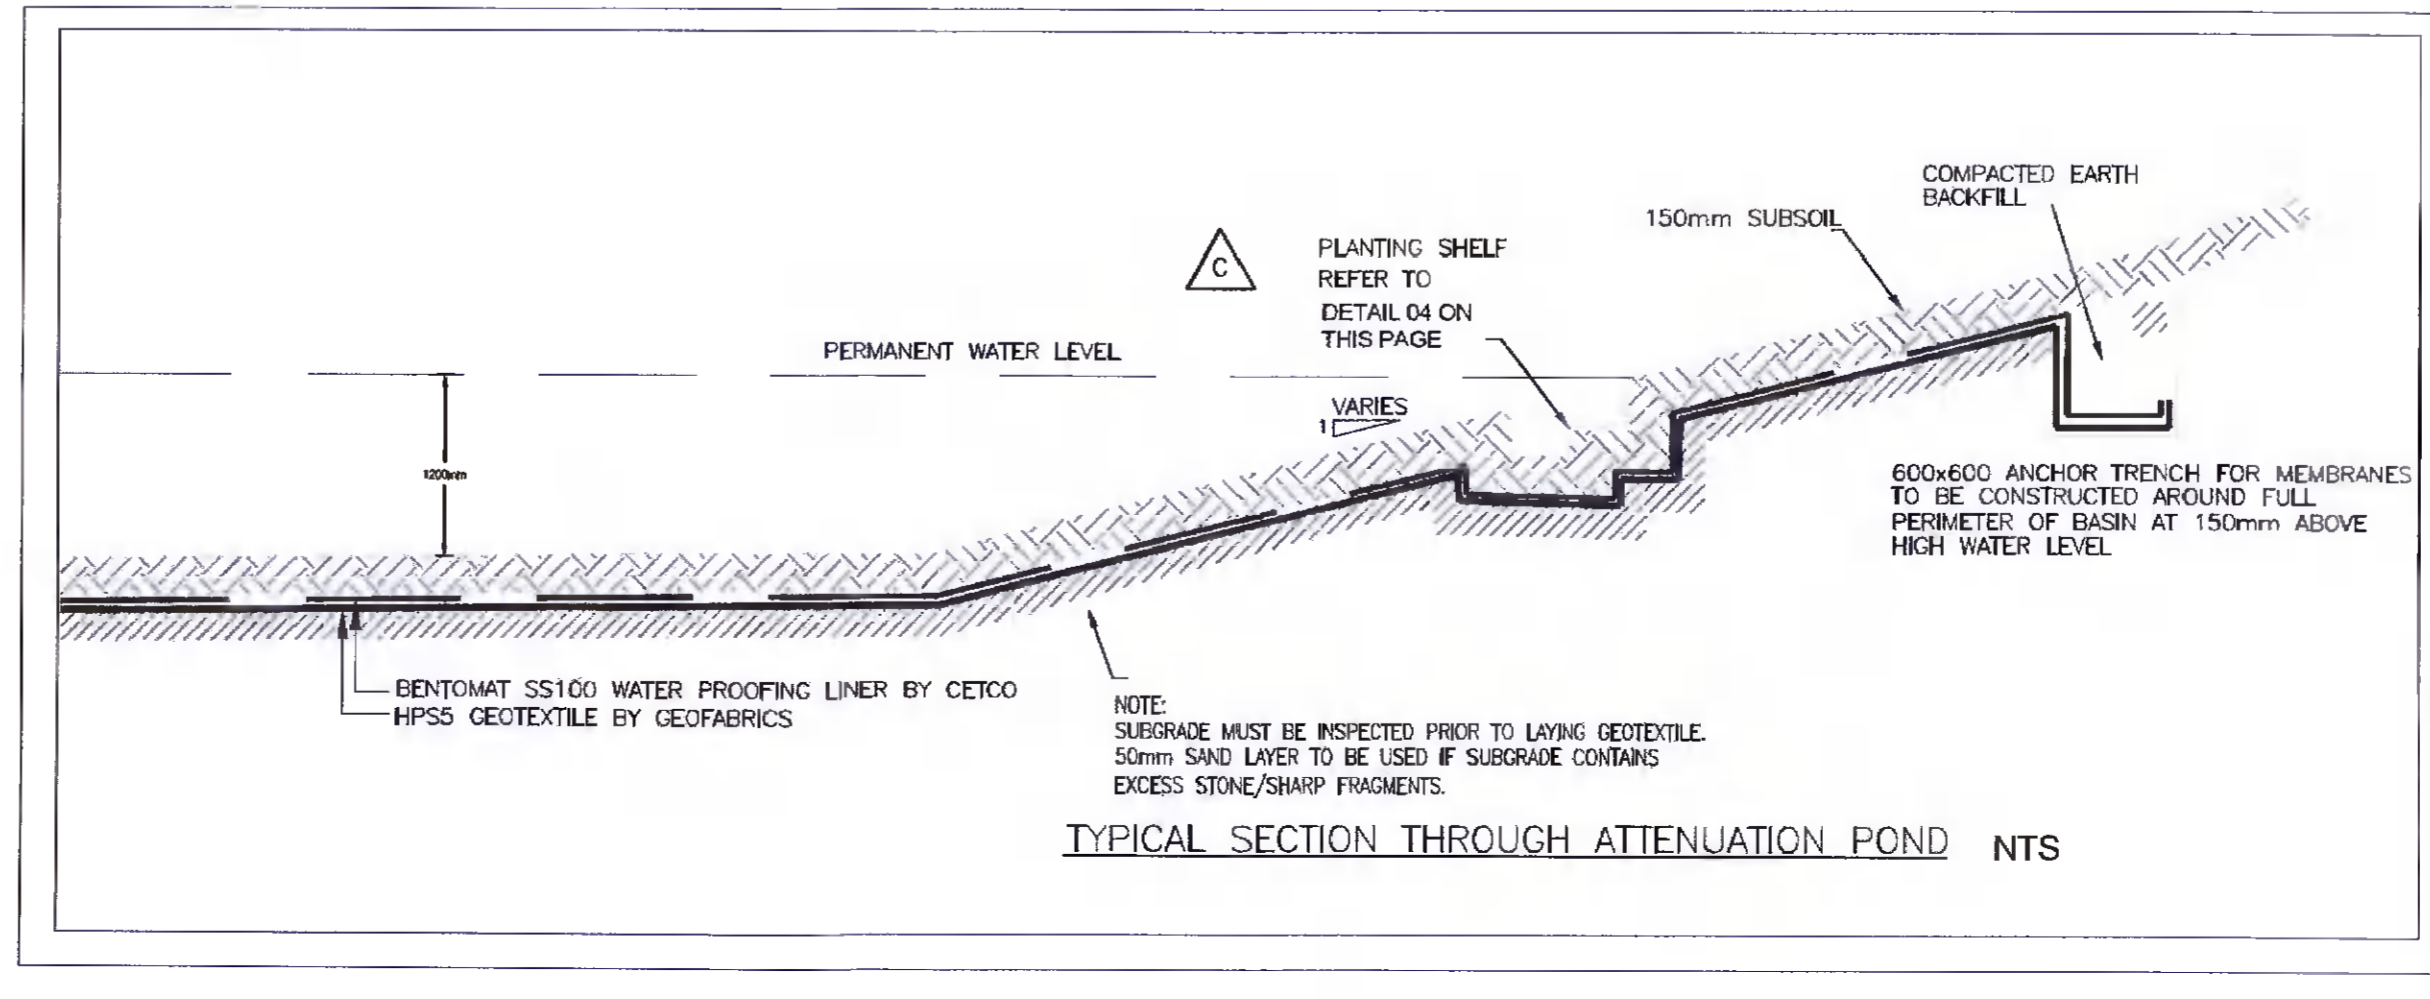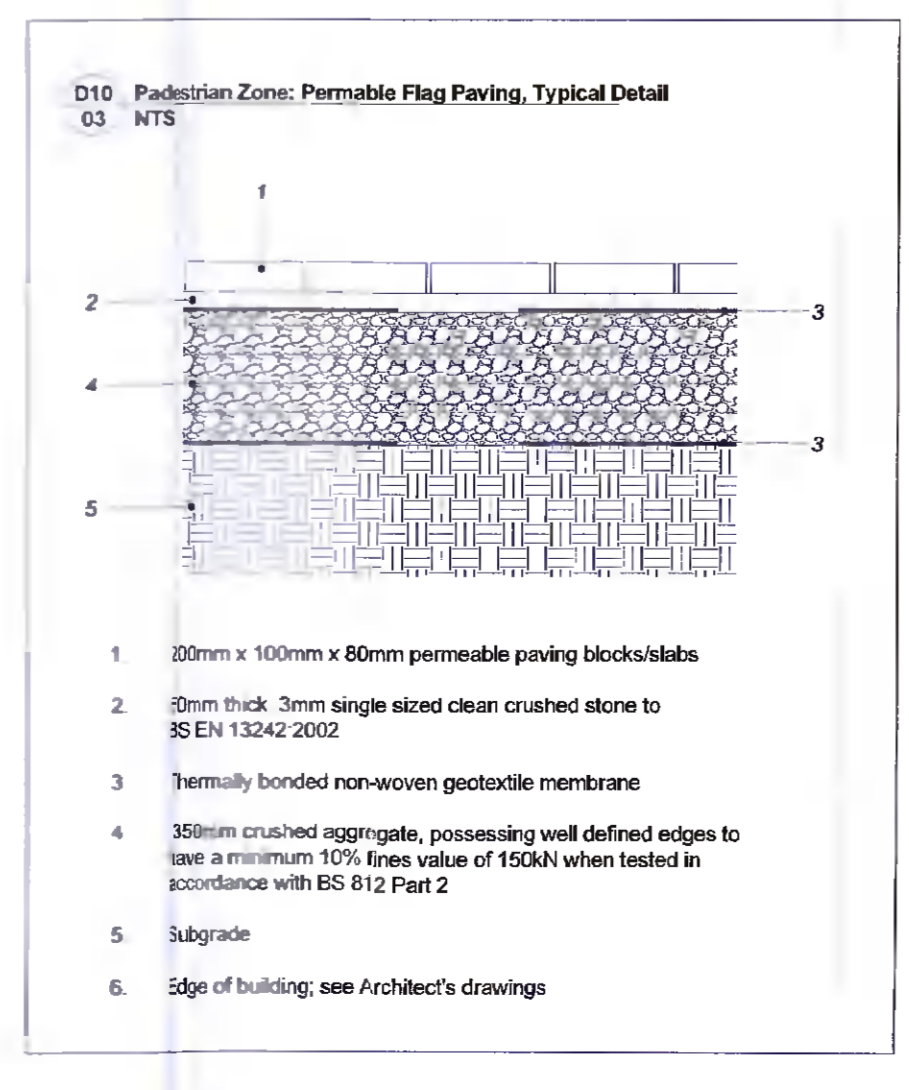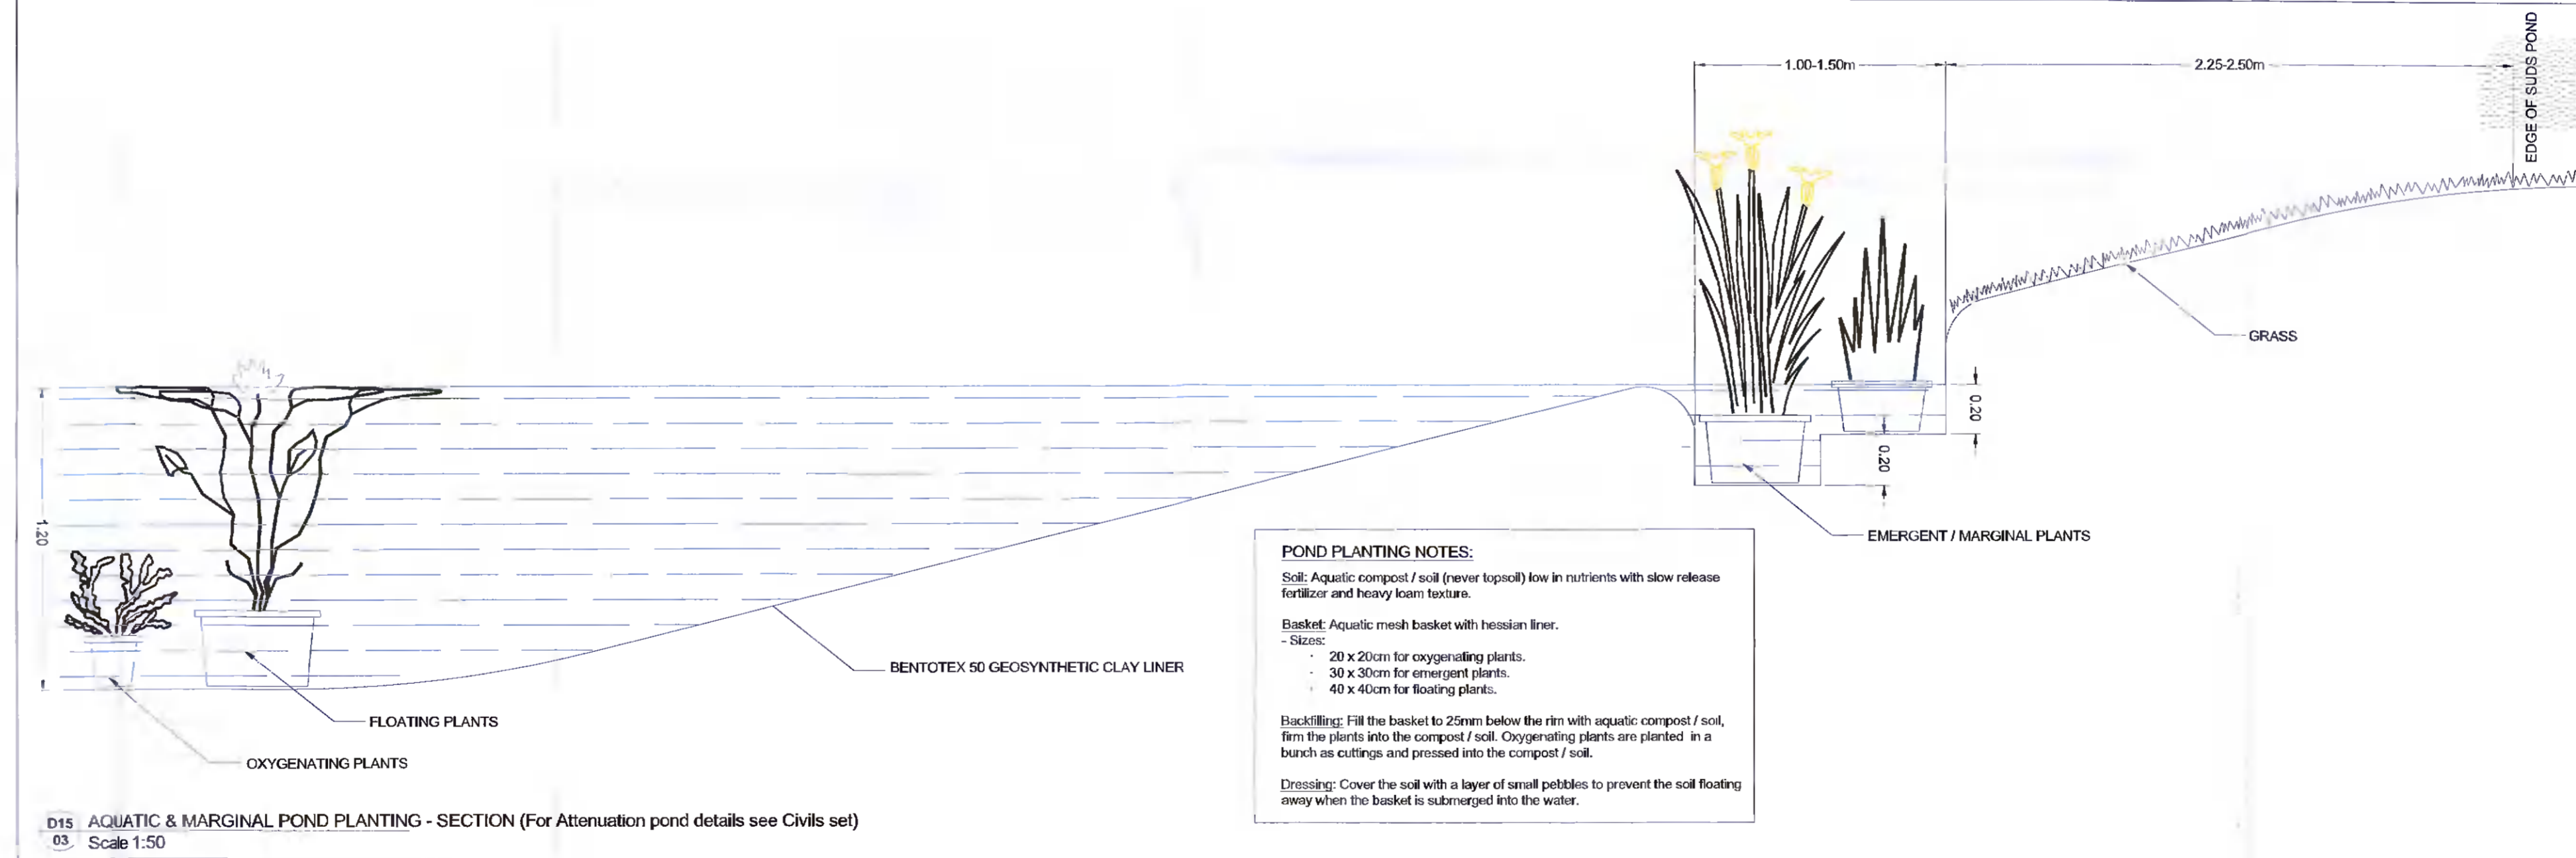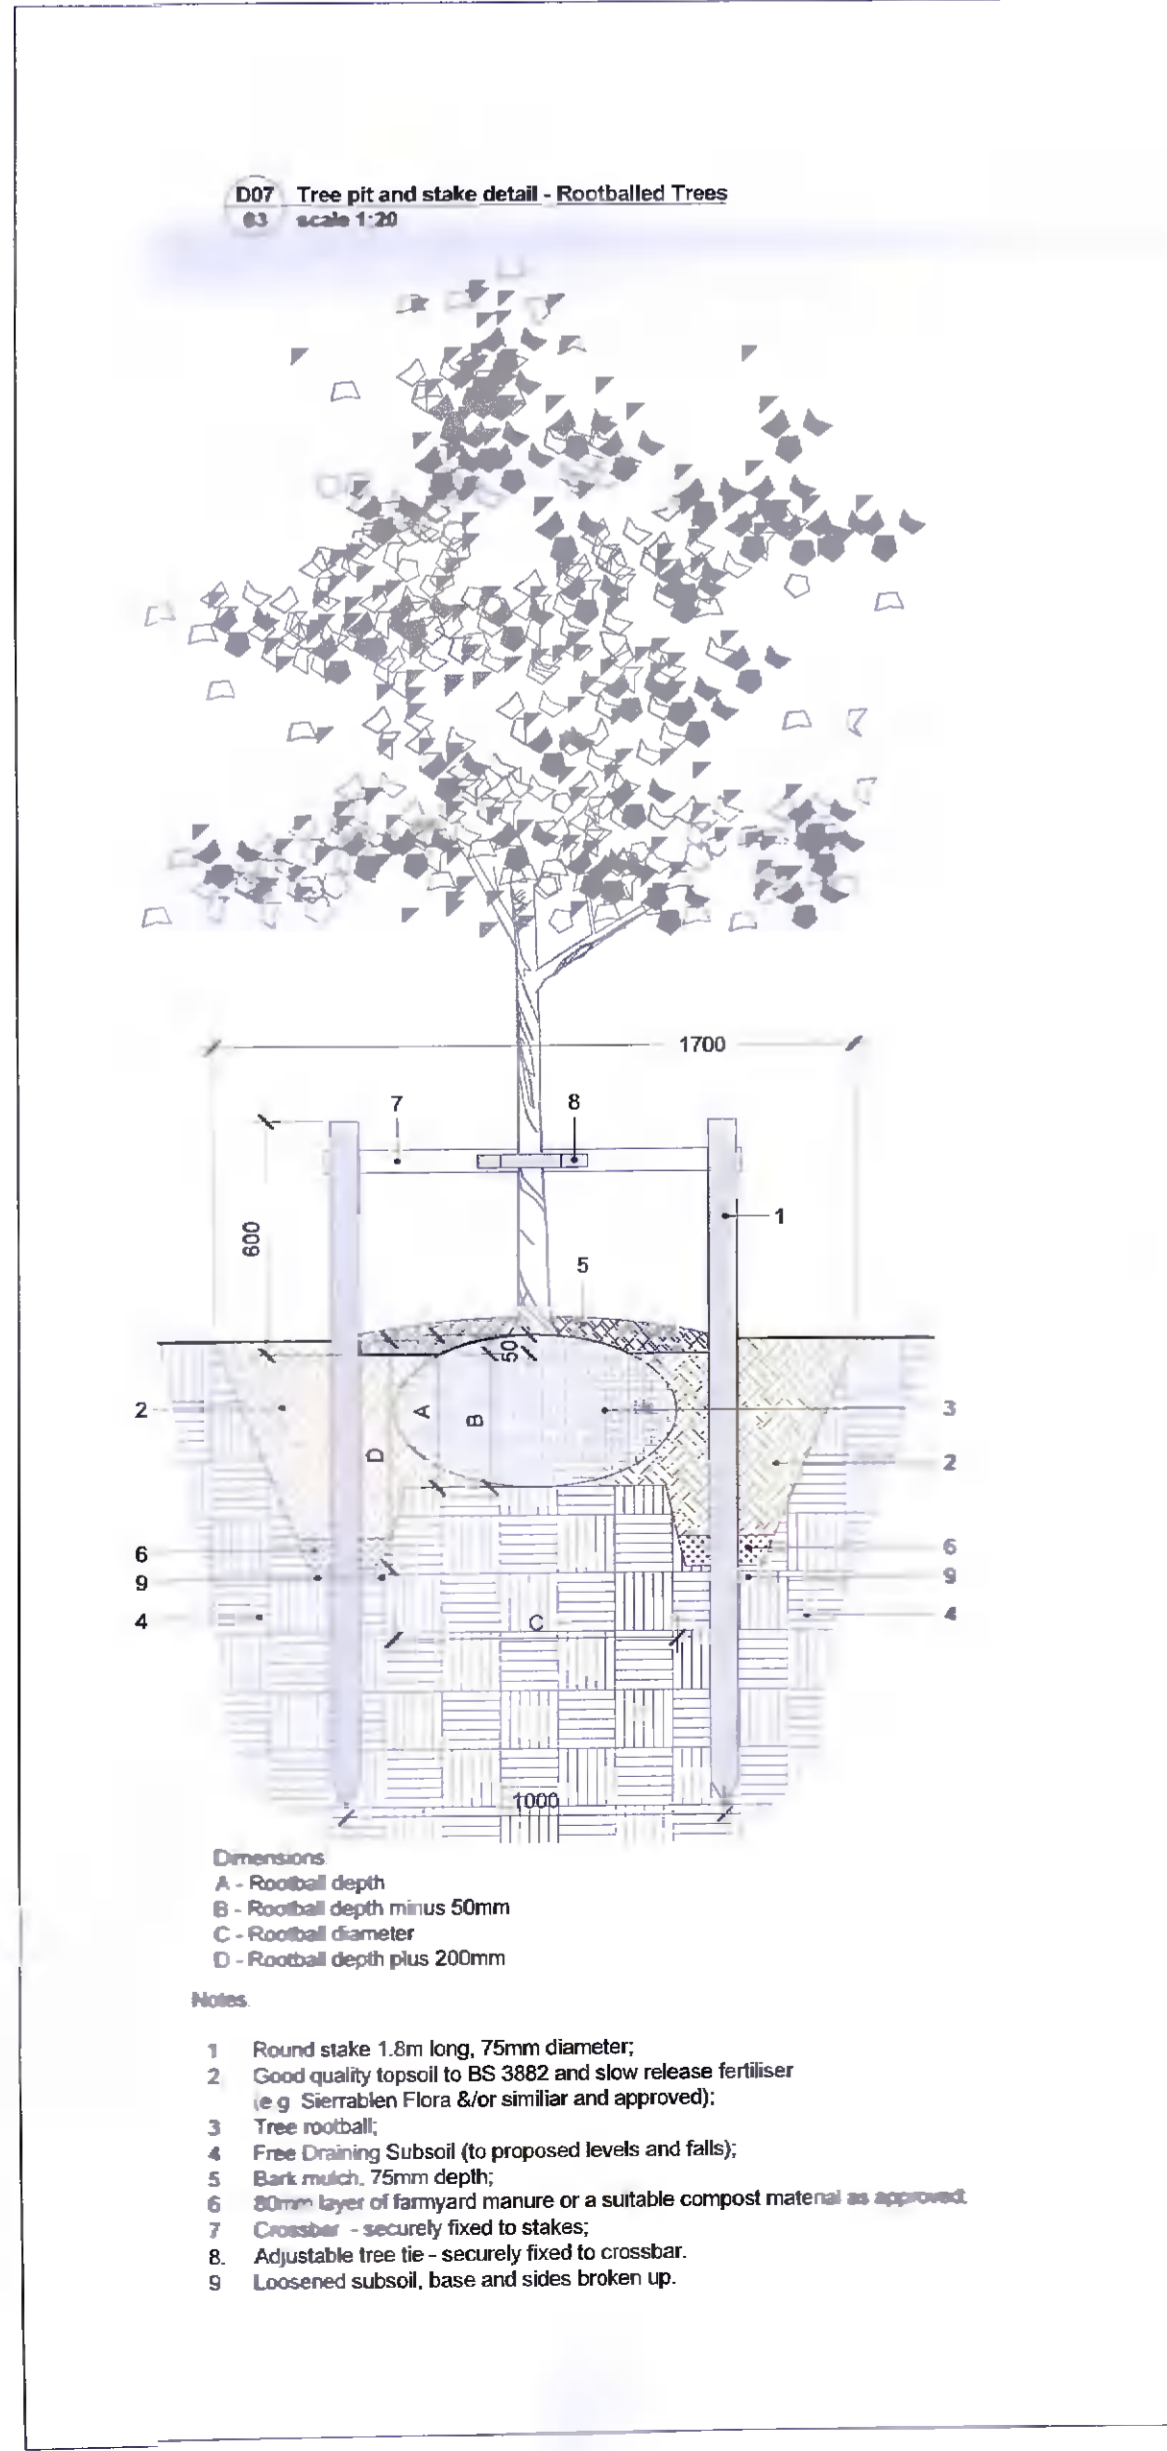

Client



HAZARD IDENTIFICATION LEGEND:

HAZARD IDENTIFICATION (if none state 'none relevant')	CONTROL AND MITIGATION MEASURES

NOTE:
Hazards listed above are only those considered significant risks and:
a) not likely to be obvious to a competent contractor or other designers;
b) unusual, or
c) likely to be difficult to manage effectively

FURTHER INFORMATION

REV	DATE	DESCRIPTION	HM	JW	JM
P01	05/11/21	Further information	HM	JW	JM
DWN	CHK	APP			

All dimensions to be checked on site. Figured dimensions take preference over scaled dimensions. Any errors or discrepancies to be reported to the Architects. This drawing may not be edited or modified by the recipient.
Copyright and ownership of this drawing is vested in RFD Architects, whose prior written consent is required for its use, reproduction or for publication to any third party. All rights reserved by the law of copyright and by international copyright conventions are reserved to RFD Architects and may be protected by court proceedings for damages and/or injunctions and costs. RFD Architects' Quality Management Systems are independently certified to ISO 9001:2015

Key:

Project:
Equinix DB8

Drawing Title:
Typical Landscape Design Details-
Sheet 03 of 03

Drawing Number:
DB080-MA-LS-XX-DR-L-PLNT-7052

Scale: Paper Size: Purpose: Revision:
As Shown A1 S4 P01

murray & associates
landscape architecture

16 The Seaport Building, 44-45 Clontarf Road, Dublin 3, D03 RFE3
m@murray-associates.com
www.murray-associates.com
+353 (0)1 854 0090