

**EXISTING GROUND FLOOR PLAN VIEW**



The information contained in this drawing is confidential and must not be divulged to any third party without the written consent of 4bes Design Services.




38 Larkfield Avenue  
Lucan  
Co. Dublin

24 Castlefield Court,  
Knocklyon,  
Dublin 16

EXISTING GROUND FLOOR PLAN  
VIEW

DRAWN	JOHN FORBES , 38 LARKFIELD AVE. , LUCAN, Co. DUBLIN
DATE	Nov 2021
SCALE	1:50 @ A3

**CC - 1**

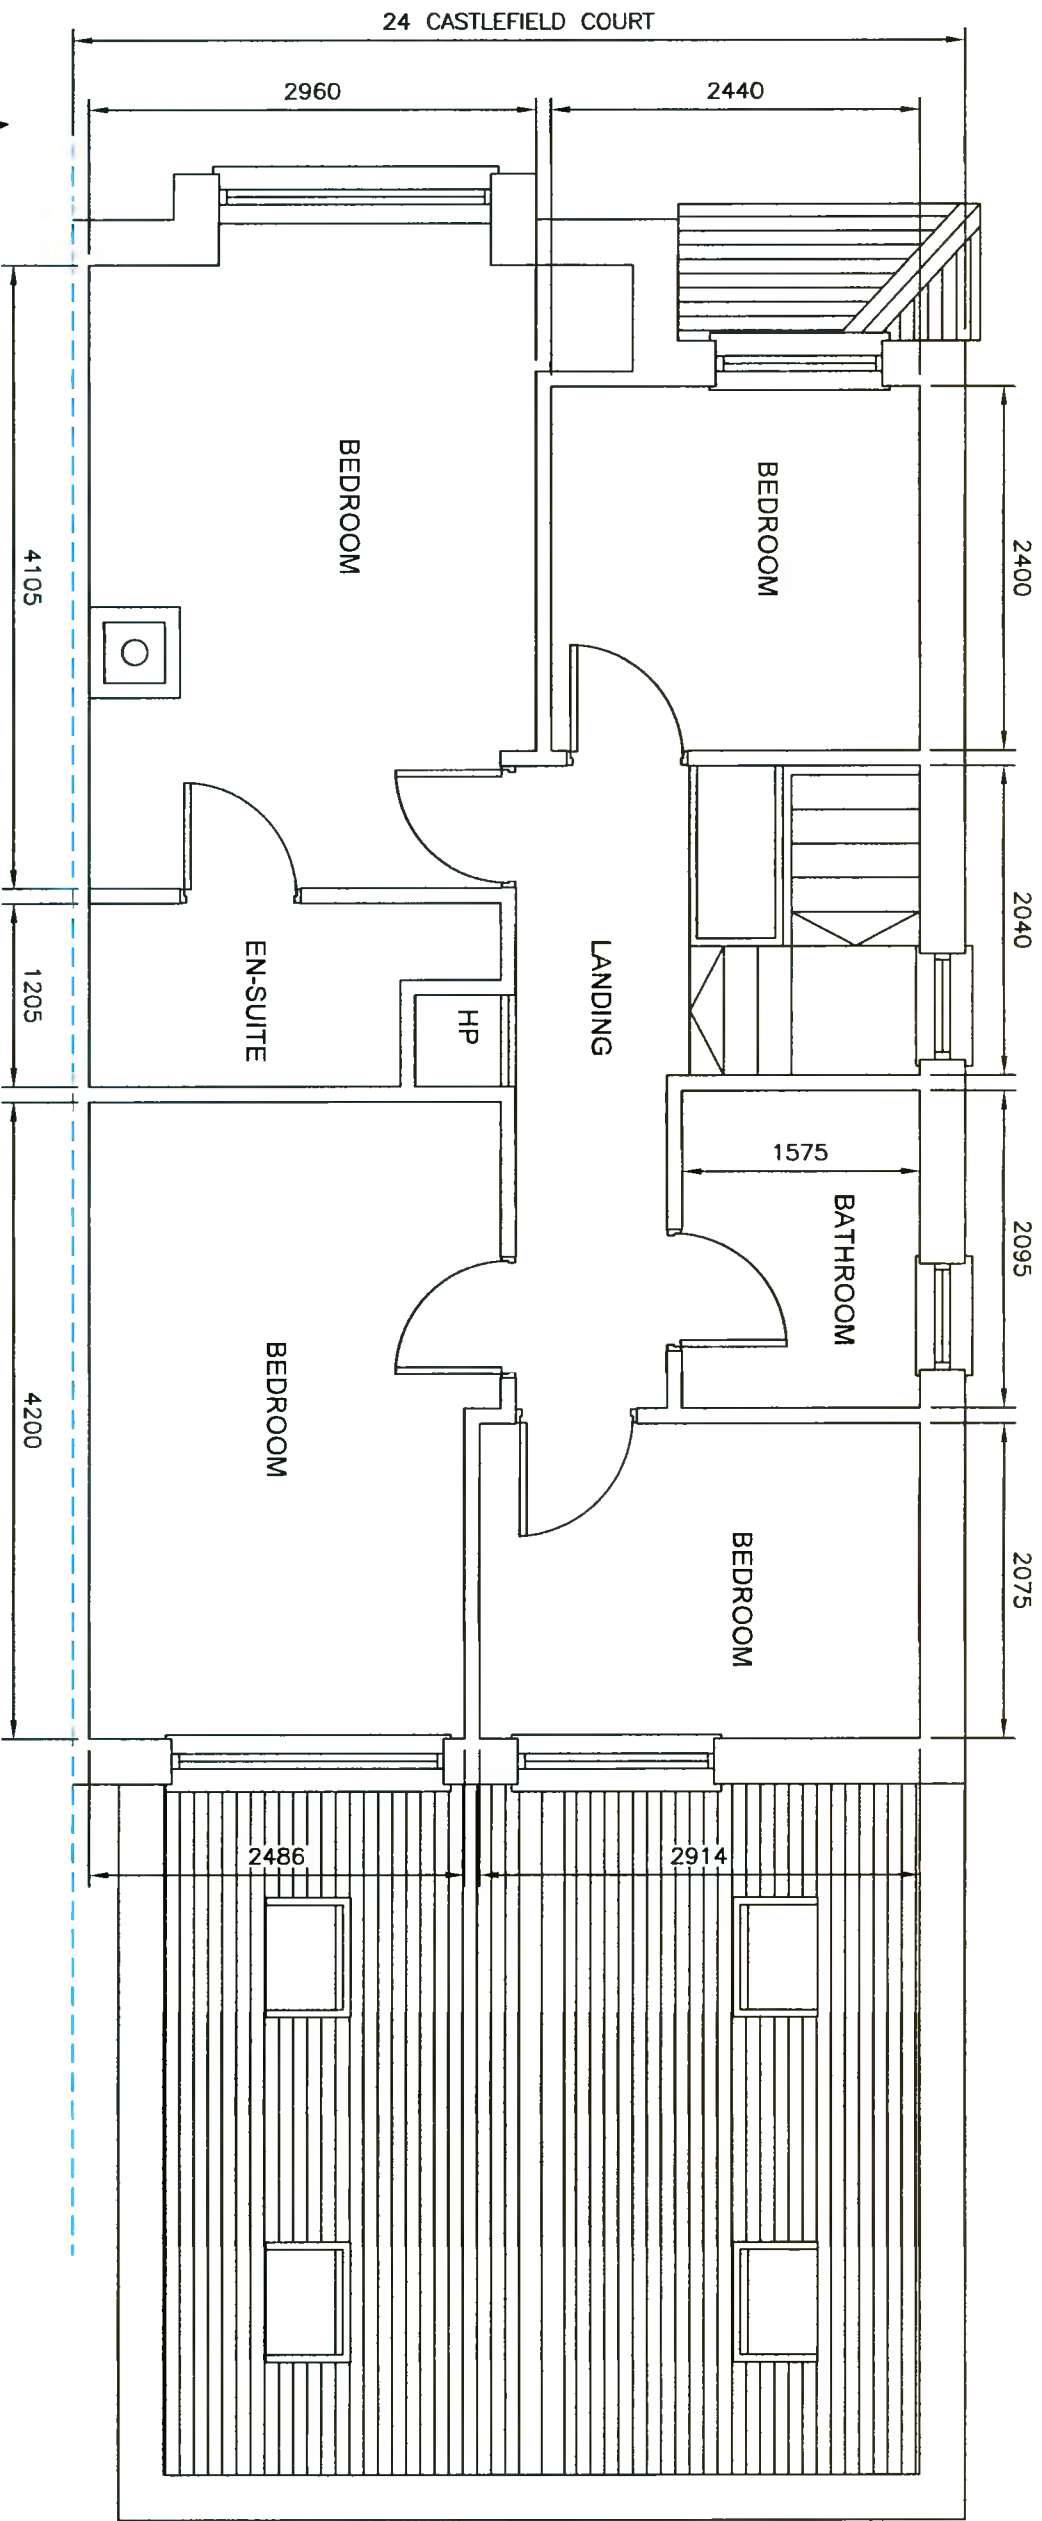

**EXISTING FIRST FLOOR PLAN VIEW**



The information contained in this drawing is confidential and must not be divulged to any third party without the written consent of 4bes Design Services.



38 Larkfield Avenue  
Lucan  
Co. Dublin

24 Castlefield Court,  
Knocklyon,  
Dublin 16

**EXISTING FIRST FLOOR PLAN VIEW**

DRAWN	JOHN FORBES , 38 LARKFIELD AVE. , LUCAN, Co. DUBLIN
DATE	Nov 2021
SCALE	1:50 @ A3
David Wilson	