


EXISTING FRONT ELEVATION



EXISTING REAR ELEVATION

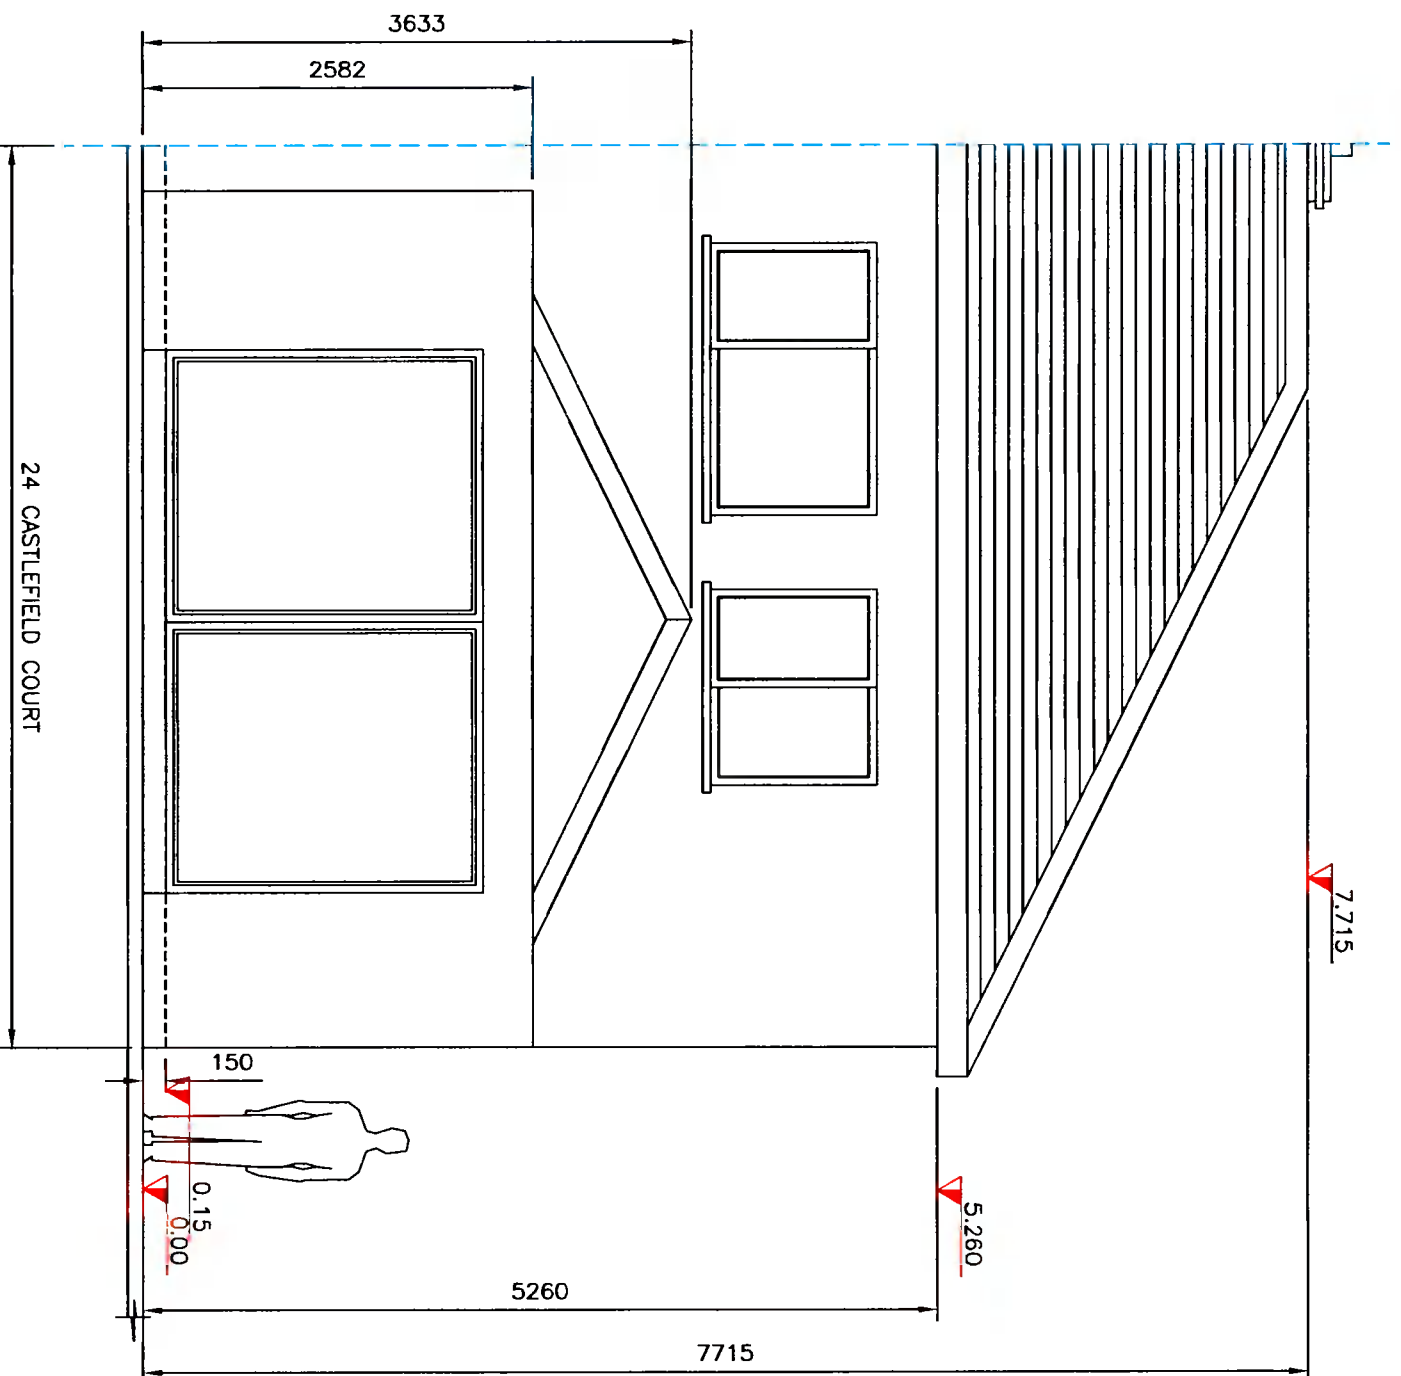

The information contained in this drawing is confidential and must not be divulged to any third party without the written consent of Abes Design Services.




38 Larkfield Avenue
Lucan
Co. Dublin

24 Castlefield Court,
Knocklyon,
Dublin 16

EXISTING FRONT AND REAR
ELEVATIONS

DRAWN	JOHN FORBES , 38 LARKFIELD AVE. , LUCAN, Co. DUBLIN
DATE	Nov 2021
SCALE	1:50 @ A3
David Wilson	

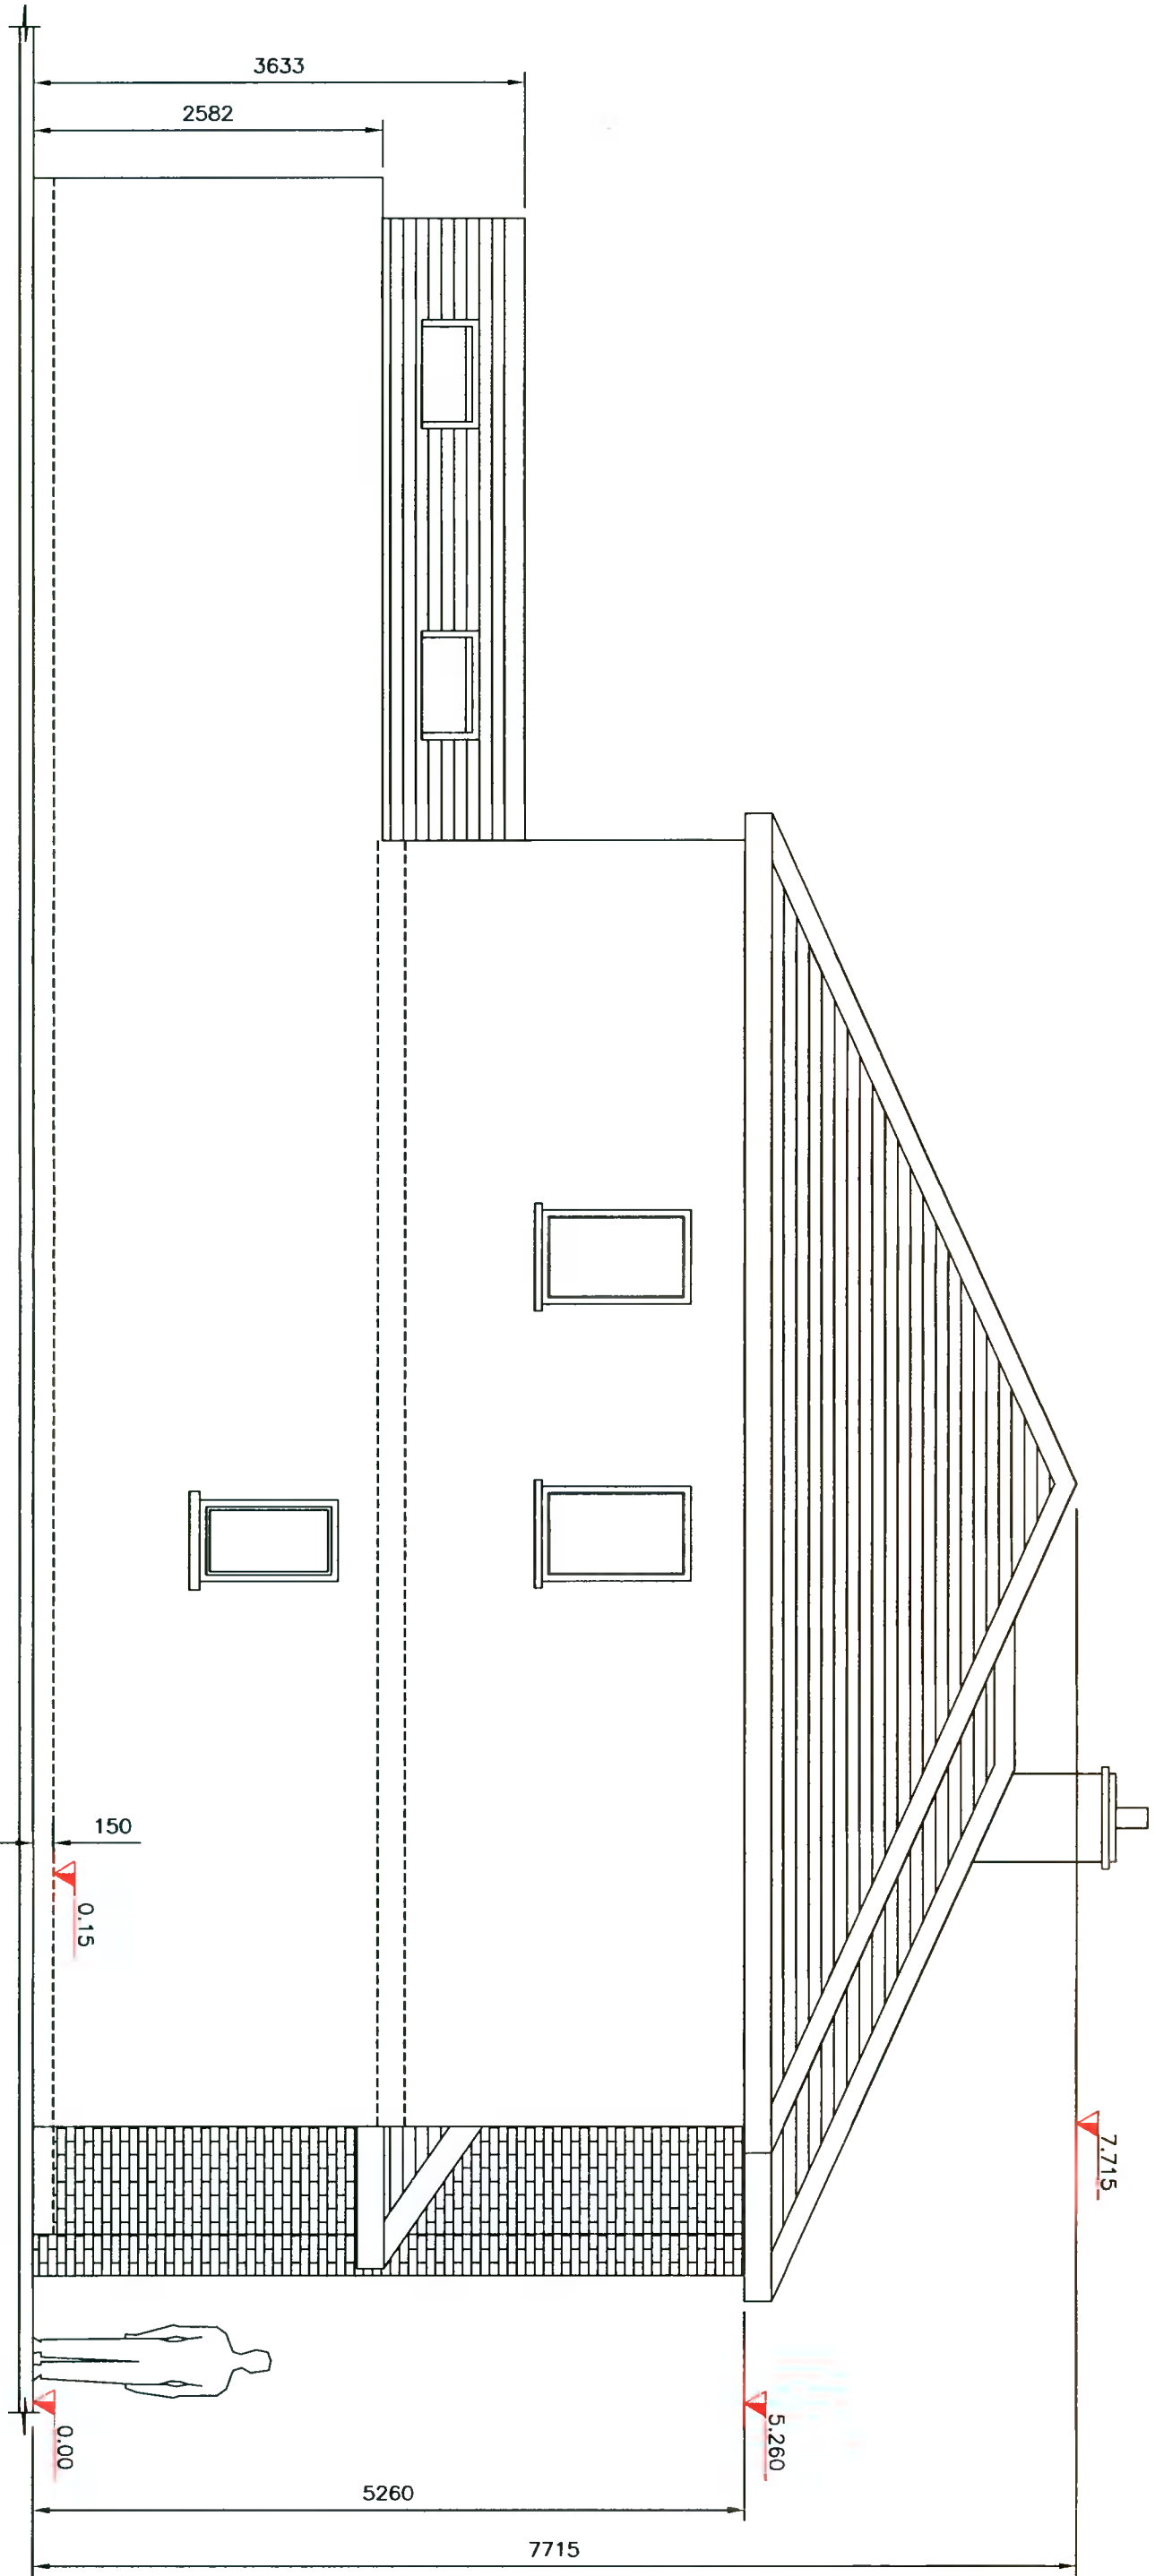

EXISTING SIDE ELEVATION



The information contained in this drawing is confidential and must not be divulged to any third party without the written consent of Abes Design Services.




38 Larkfield Avenue
Lucan
Co. Dublin

24 Castlefield Court,
Knocklyon,
Dublin 16


EXISTING SIDE ELEVATION

DRAWN	JOHN FORBES , 38 LARKFIELD AVE. , LUCAN, CO. DUBLIN
DATE	Nov 2021
SCALE	1:50 @ A3
David Wilson	

CC - 4

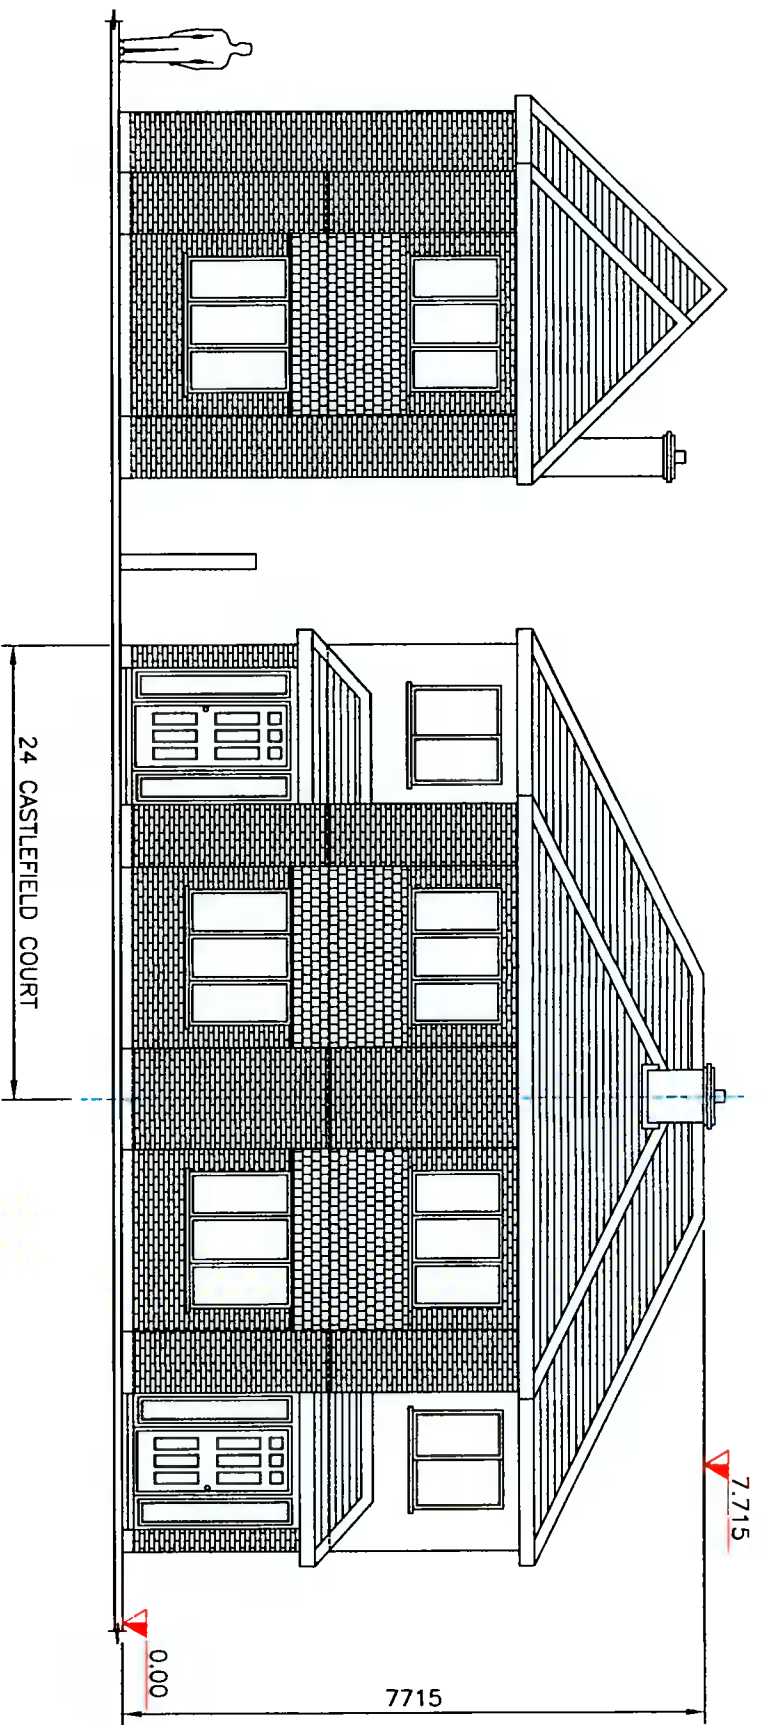

EXISTING FRONT ELEVATION - CONTIGUOUS

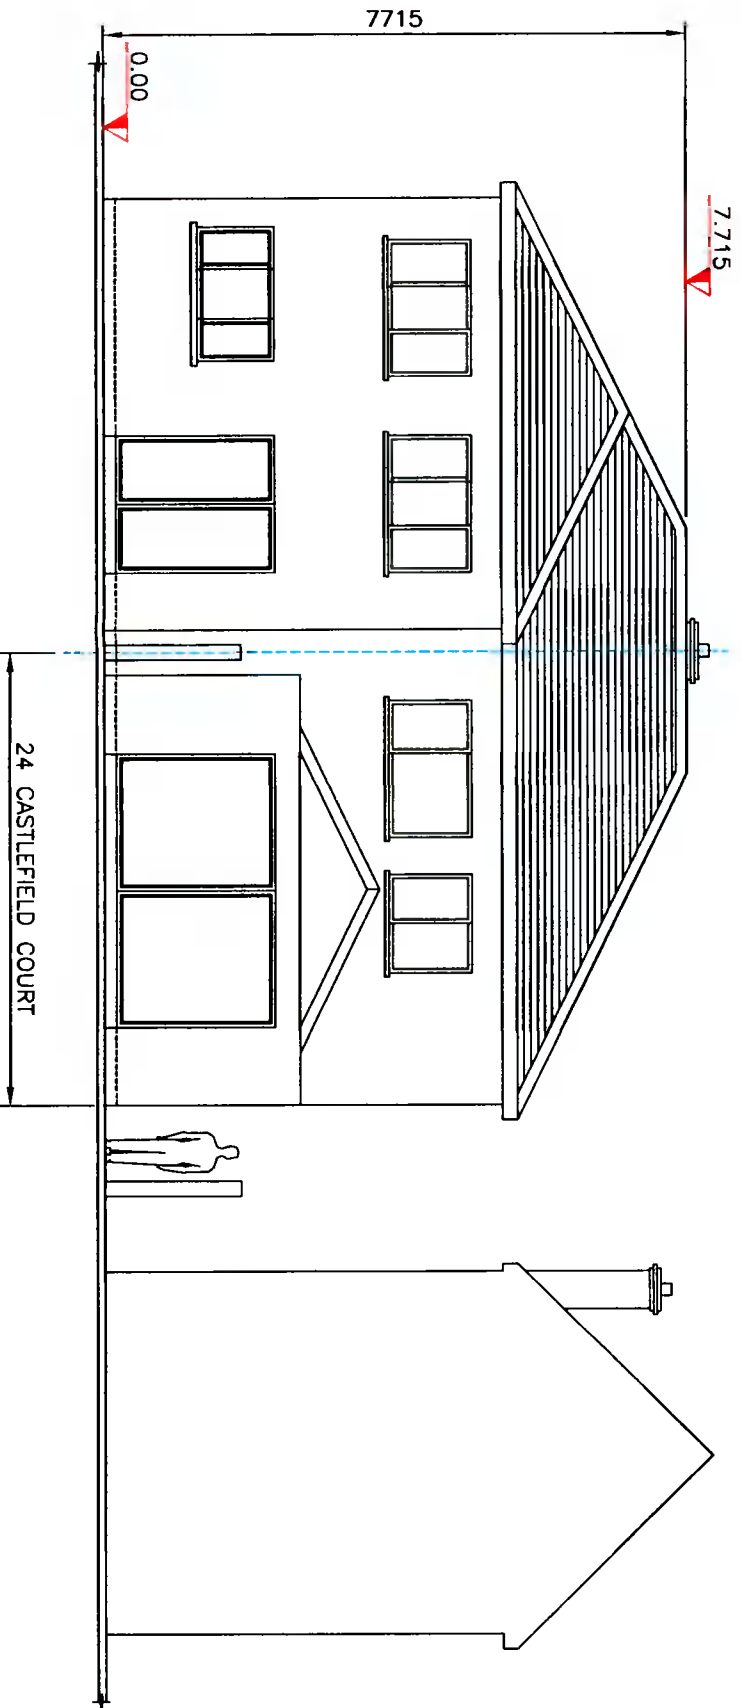

EXISTING REAR ELEVATION - CONTIGUOUS



The information contained in this drawing is confidential and must not be divulged to any third party without the written consent of 4bes Design Services.



38 Larkfield Avenue
Lucan
Co. Dublin

24 Castlefield Court,
Knocklyon,
Dublin 16

EXISTING FRONT AND REAR
ELEVATIONS - CONTIGUOUS

DRAWN	JOHN FORBES , 38 LARKFIELD AVE. , LUCAN, Co. DUBLIN
DATE	Nov 2021
SCALE	1:100 @ A3

CC - 5