

**PROPOSED FIRST FLOOR PLAN VIEW**



The information contained in this drawing is confidential and must not be divulged to any third party without the written consent of 4bes Design Services.




38 Larkfield Avenue  
Lucan  
Co. Dublin

24 Castlefield Court,  
Knocklyon,  
Dublin 16

**PROPOSED FIRST FLOOR PLAN VIEW**

DRAWN	JOHN FORBES , 38 LARKFIELD AVE. , LUCAN, CO. DUBLIN
DATE	Nov 2021
SCALE	1:50 @ A3

**CC - 6**

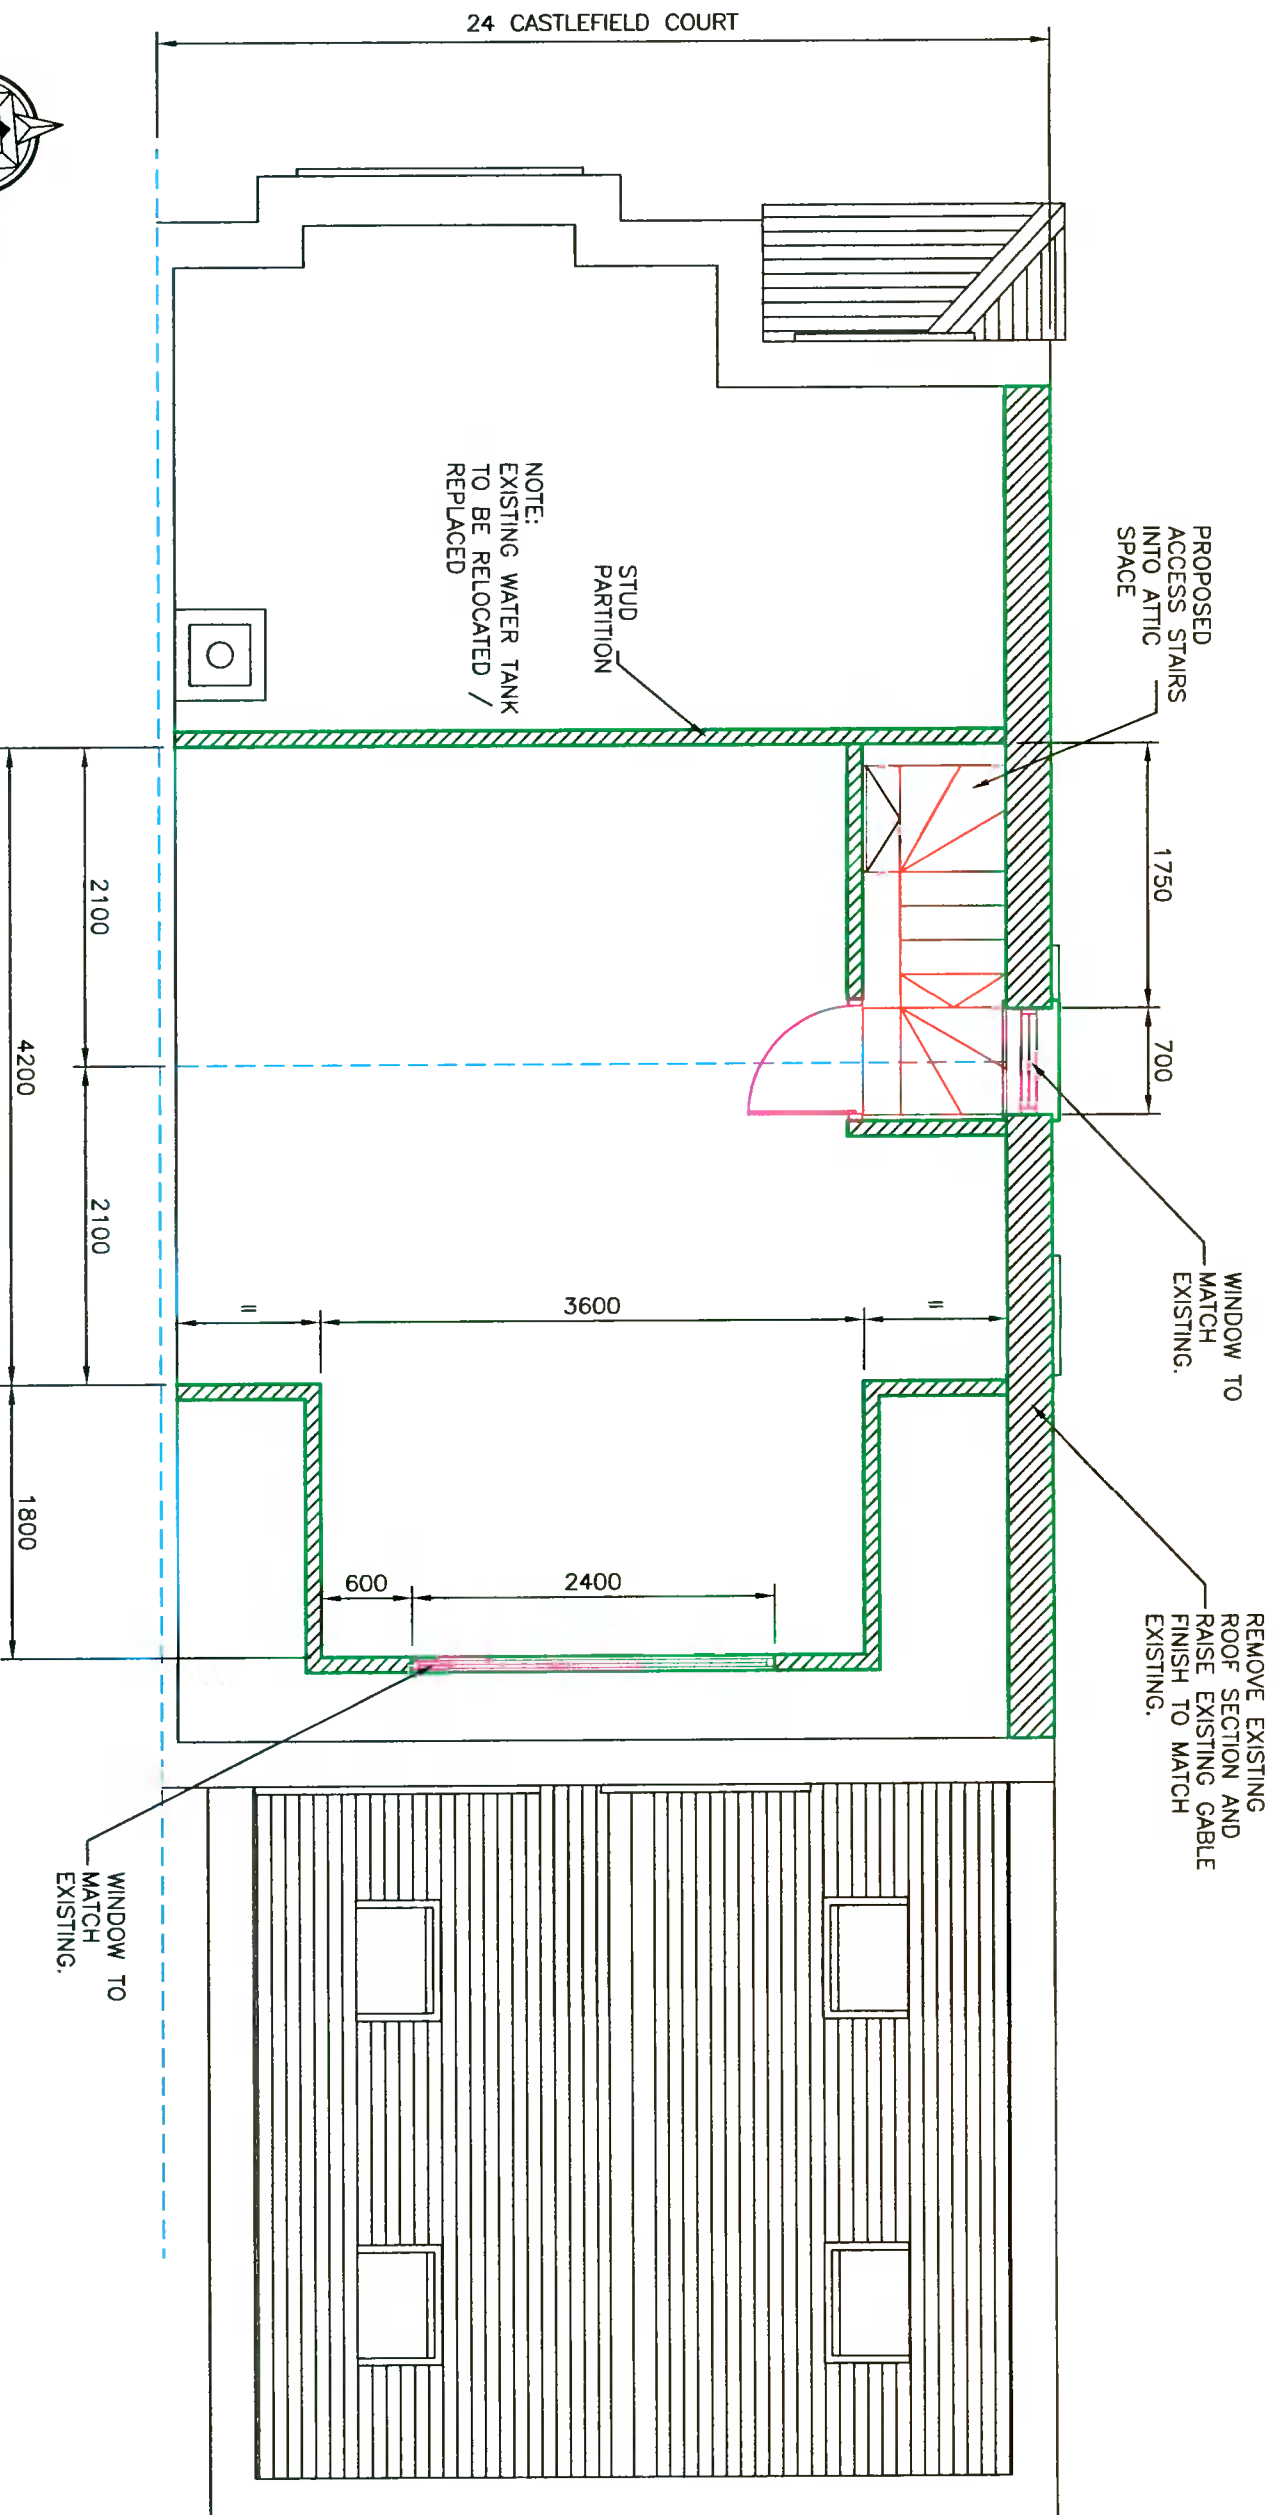

**PROPOSED ATTIC FLOOR PLAN VIEW**



The information contained in this drawing is confidential and must not be divulged to any third party without the written consent of Abes Design Services.



38 Larkfield Avenue  
Lucan  
Co. Dublin

24 Castlefield Court,  
Knocklyon,  
Dublin 16

**PROPOSED ATTIC FLOOR PLAN  
VIEW**

DRAWN	JOHN FORBES , 38 LARKFIELD AVE. , LUCAN, CO. DUBLIN
DATE	Nov 2021
SCALE	1:50 @ A3

**CC - 7**

David Wilson