


PROPOSED FRONT ELEVATION



PROPOSED REAR ELEVATION

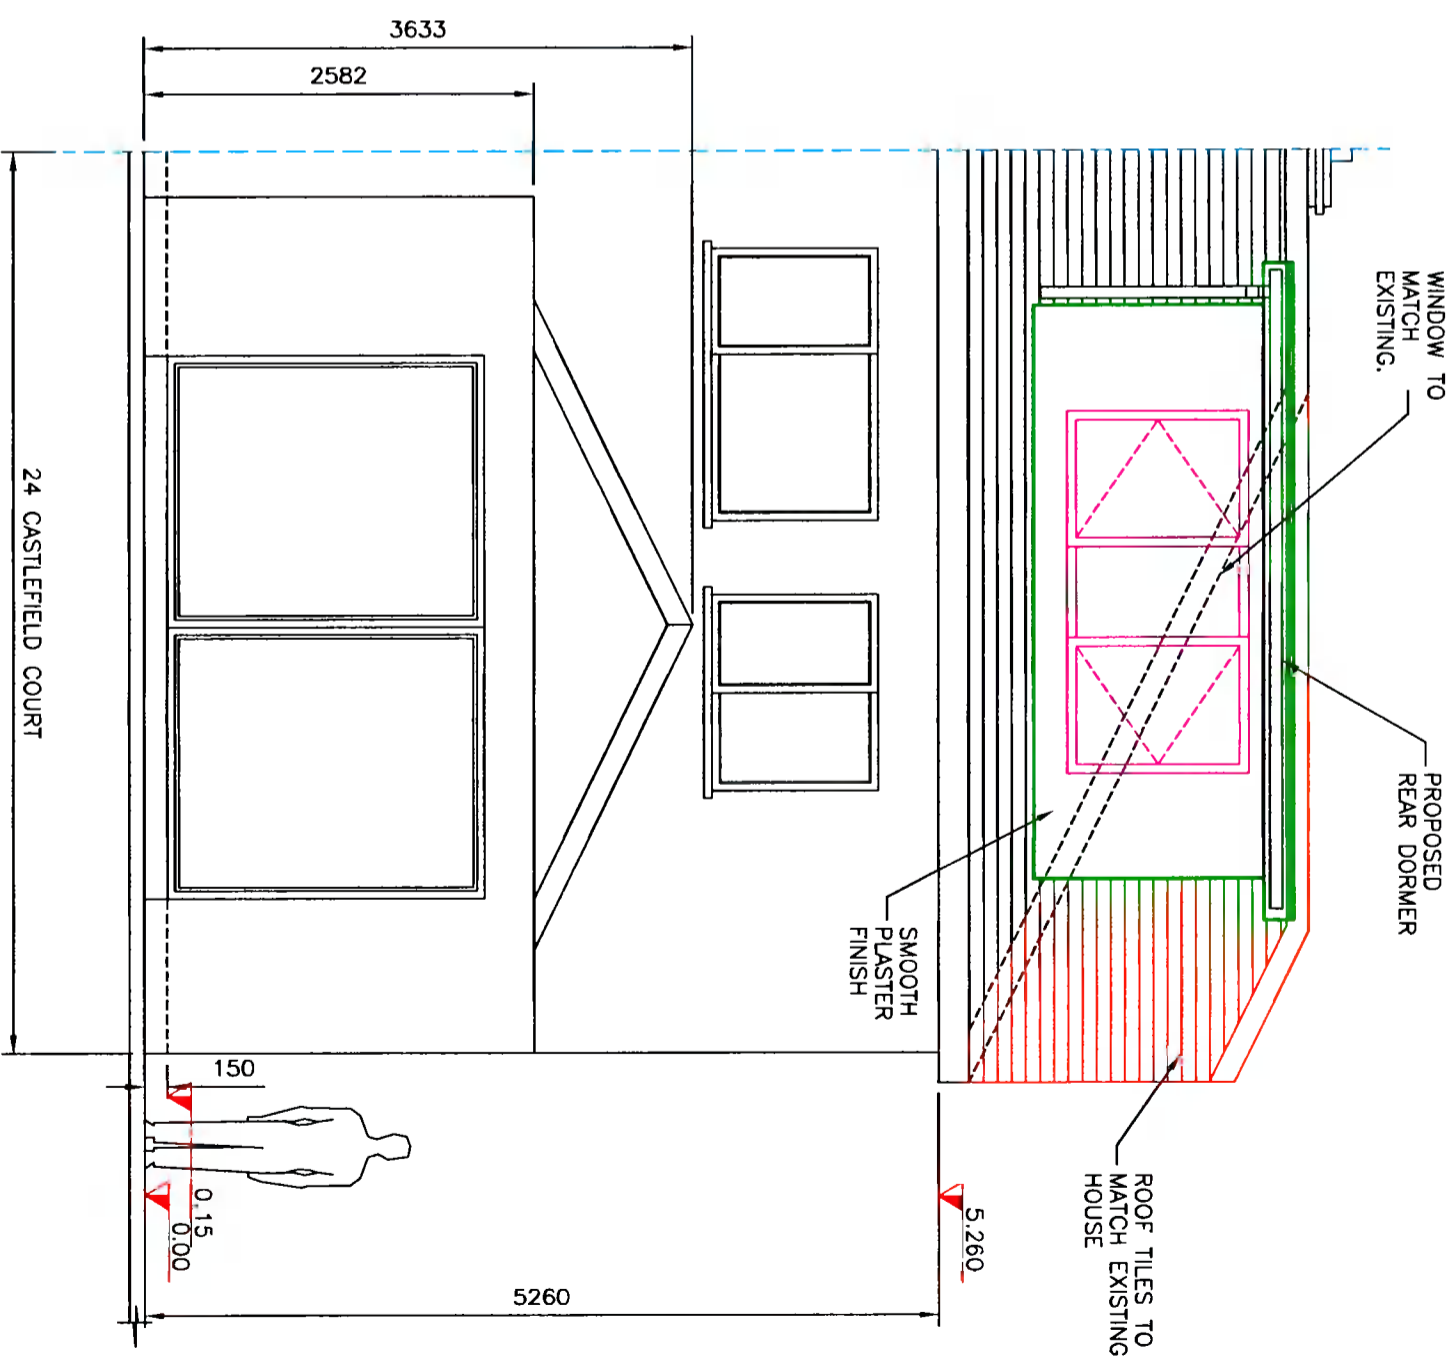

The information contained in this drawing is confidential and must not be divulged to any third party without the written consent of Abes Design Services.




38 Larkfield Avenue
Lucan
Co. Dublin


24 Castlefield Court,
Knocklyon,
Dublin 16

PROPOSED FRONT AND REAR ELEVATIONS

DRAWN	JOHN FORBES , 38 LARKFIELD AVE. , LUCAN, CO. DUBLIN
DATE	Nov 2021
SCALE	1:50 @ A3

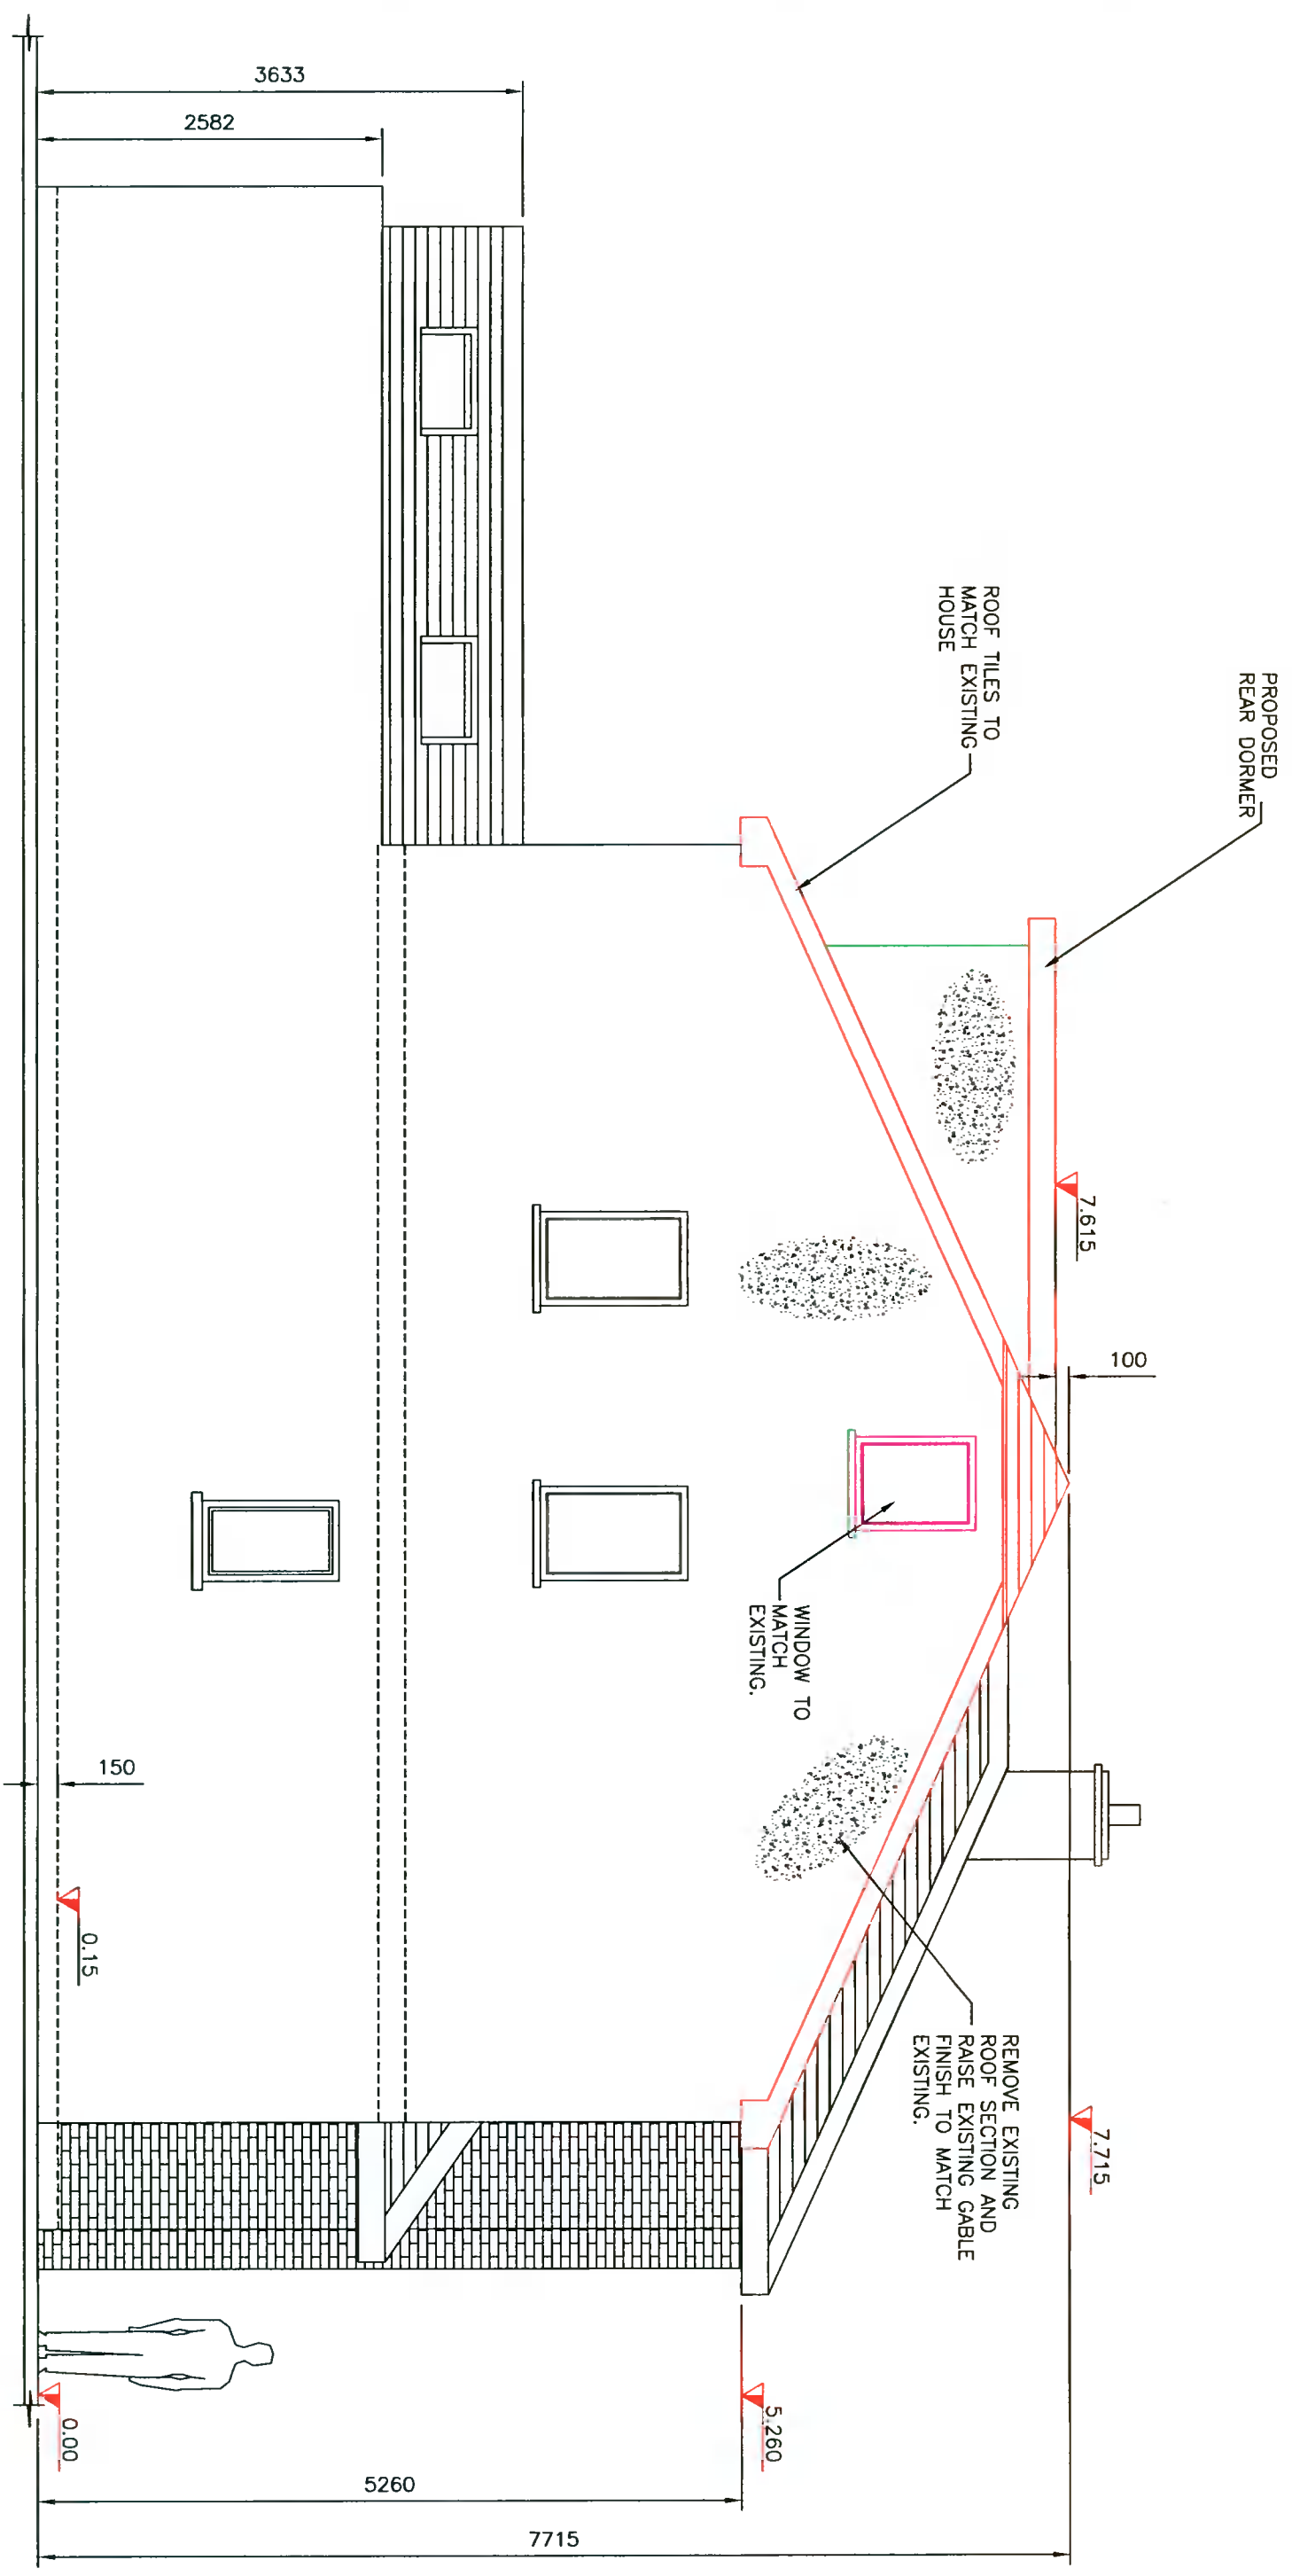

PROPOSED SIDE ELEVATION

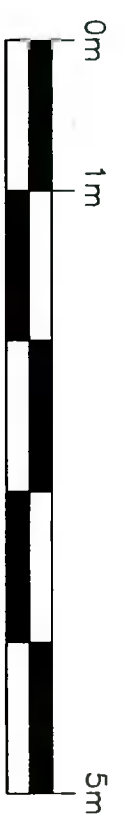

The information contained in this drawing is confidential and must not be divulged to any third party without the written consent of 4bes Design Services.



38 Larkfield Avenue
Lucan
Co. Dublin

24 Castlefield Court,
Knocklyon,
Dublin 16

PROPOSED SIDE ELEVATION

DRAWN	JOHN FORBES , 38 LARKFIELD AVE. , LUCAN, Co. DUBLIN
DATE	Nov 2021
SCALE	1:50 @ A3

CC - 9

David Wilson