



Planning Pack Map

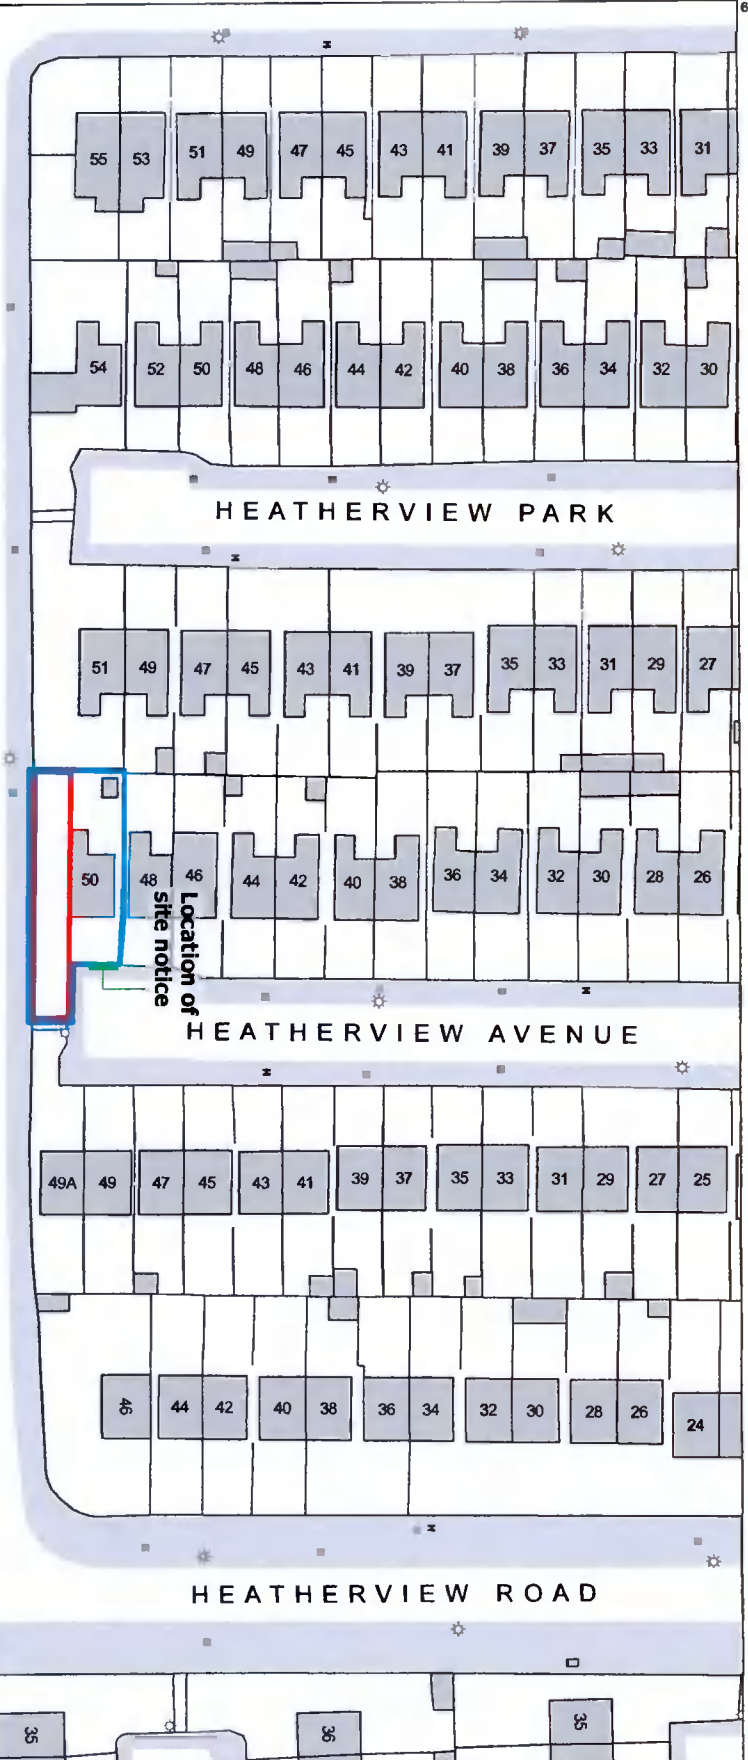

Bell Associates, Rush, Co. Dublin. - 2nd December, 2021.
Planning permission is sought for:

- 1/ Demolition of existing garage to side.
- 2/ Construction of a new two-storey dwelling to the side of the existing dwelling house, new storm water percolation to rear, new carparking provision for 2no. vehicles accessible from Heatherview Avenue, and associated site works at 50 Heatherview Avenue, Tallaght, Dublin 24. D24 AC8H signed Trevor Wilde

total landholding outlined in blue
extent of works outlined in Red

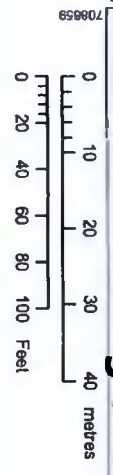

OUTPUT SCALE: 1:1,000

CAPTURE RESOLUTION:
 The map objects are only accurate to the resolution at which they were captured. Output scale is not indicative of data capture scale. Further information is available at: <http://www.osi.ie/search/CaptureResolution>



CENTRE COORDINATES:
 ITM 708776, 726115

PUBLISHED: 22/06/2021
ORDER NO.: 50201723_1

MAP SERIES: 1:1,000
MAP SHEETS: 3390-21
 1:1,000 3390-22

COMPILED AND PUBLISHED BY:
 Ordnance Survey Ireland,
 Phoenix Park,
 Dublin 8,
 Ireland.

Unauthorised reproduction infringes Ordnance Survey Ireland and Government of Ireland copyright.

All rights reserved. No part of this publication may be copied, reproduced or transmitted in any form or by any means without the prior written permission of the copyright owners.

The representation on this map of a road, track or footpath is not evidence of the existence of a right of way.

Ordnance Survey maps never show legal property boundaries, nor do they show ownership of physical features.

© Surbhreacht Ordánais Éireann, 2021
 © Ordnance Survey Ireland, 2021
www.osi.ie/copyright

LEGEND:
<http://www.osi.ie/search/LargeScaleLegend>