




NOTES:
 THIS DRAWING AND ALL DESIGN HEREON IS THE COPYRIGHT OF THE CONSULTANTS AND MUST NOT BE REPRODUCED WITHOUT THEIR WRITTEN CONSENT.
 ALL DRAWINGS REMAIN THE PROPERTY OF THE CONSULTANTS.
 FIGURED DIMENSIONS ONLY TO BE TAKEN FROM THIS DRAWING. DO NOT SCALE.
 ALL DIMENSIONS TO BE CHECKED ON SITE.
 CONSULTANTS TO BE INFORMED OF ANY DISCREPANCIES BEFORE WORK COMMENCES

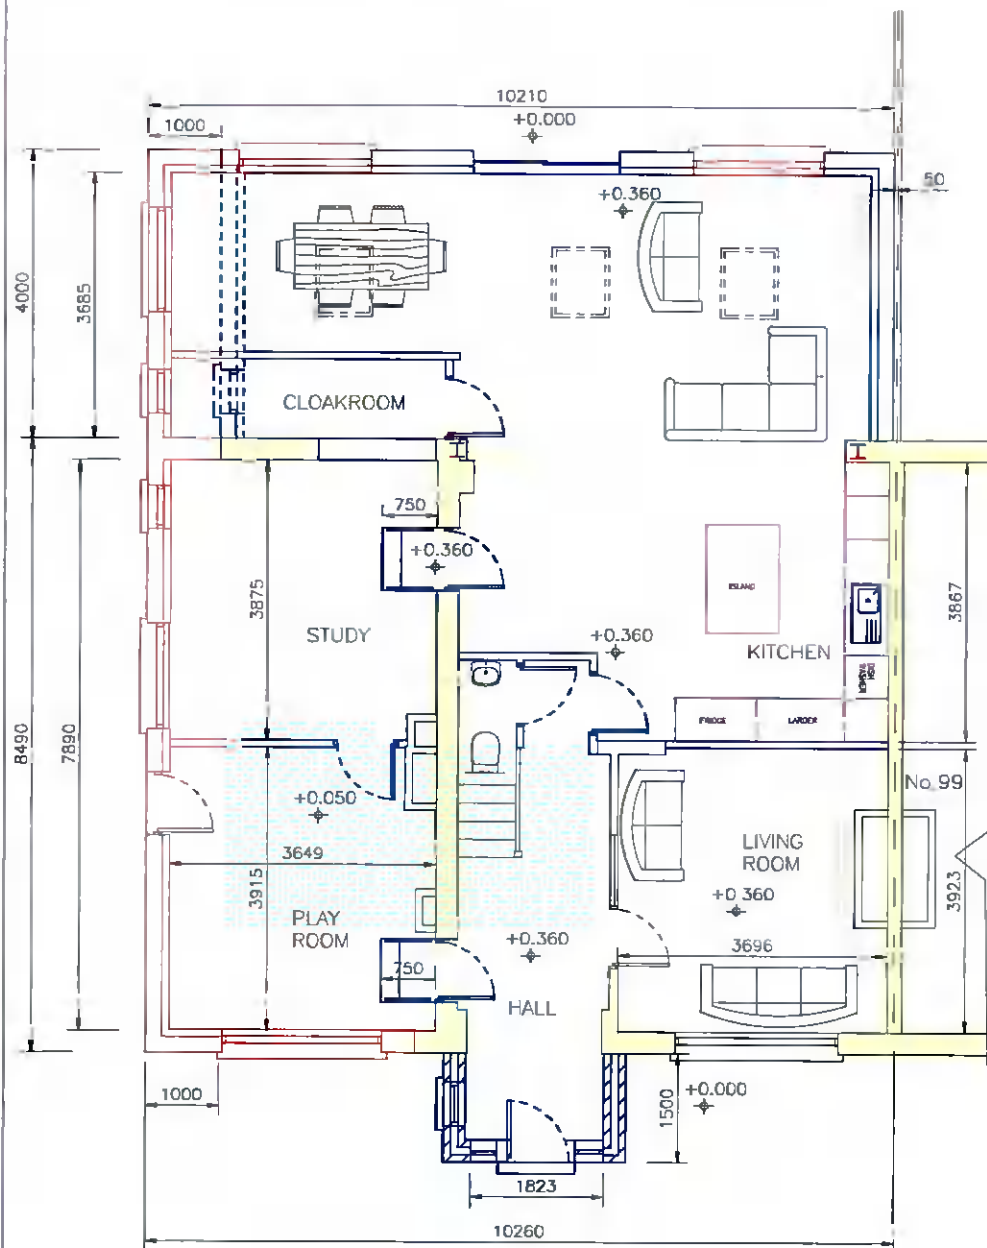

PROPOSED GROUND FLOOR LAYOUT
 SCALE 1:100

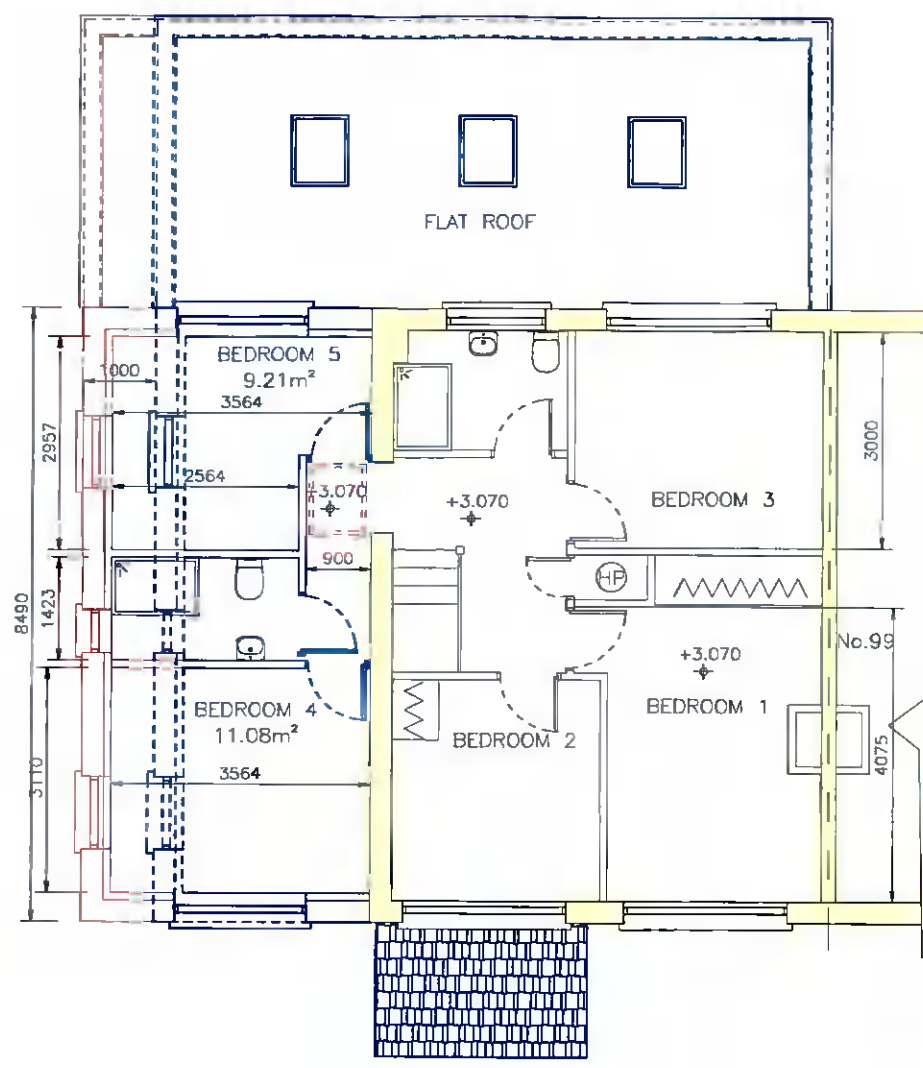

PROPOSED FIRST FLOOR LAYOUT
 SCALE 1:100

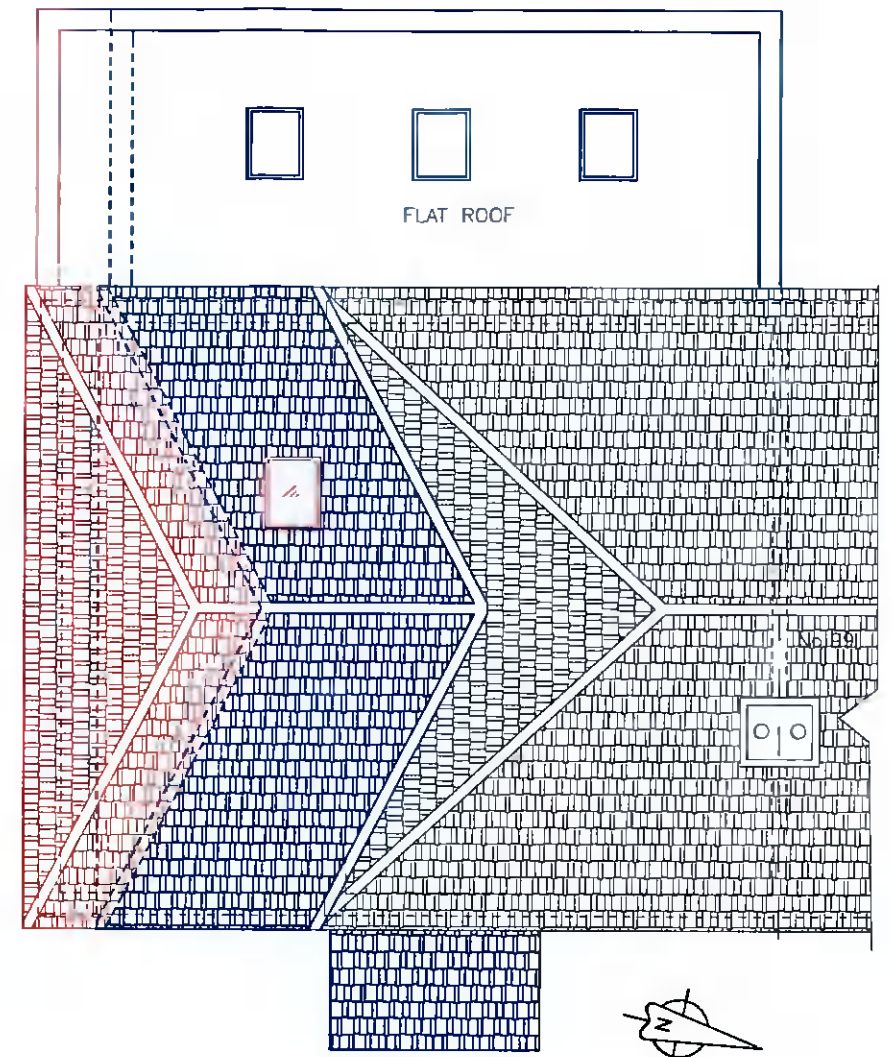

PROPOSED ROOF LAYOUT
 SCALE 1:100

SCHEDULE OF FLOOR AREAS sq.m		
	EXISTING	PROPOSED
GROUND FLOOR	69.90	50.12
FIRST FLOOR	46.43	27.32
TOTALS	116.33 sq.m	77.51sq.m
TOTAL EXISTING AND PROPOSED	193.84sq.m	

ALL FLOORS ARE FOR DOMESTIC USE

LEGEND	
	EXISTING WALL
	EXTENT OF WORKS GRANTED UNDER APPLICATION REF: SD20B/0488
	EXTENT OF ALTERATIONS TO THE WORKS GRANTED UNDER APPLICATION REF: SD20B/0488

P	10.12.21	ISSUED FOR PLANNING	TOR	TOR
Rev	Date	Description	By	Chkd

DraftCAD Ltd.
 Planning & Design

Client
WILLIAM & JENNIFER MORRIS

Project Title
**100 ST. JOHNS WOOD
 BRIDSWELL COMMON
 CLONDALKIN
 DUBLIN 22**

Drawing Title
PROPOSED FLOOR LAYOUTS

Scale 1:100	Date DEC.2021
Drawn TOR	Chkd TOR

32 Glen Easton Way, Tel: (01) 6104634
 Leixlip, Co. Kildare
 Email: orfordan.larry@gmail.com