



# Planning Pack Map

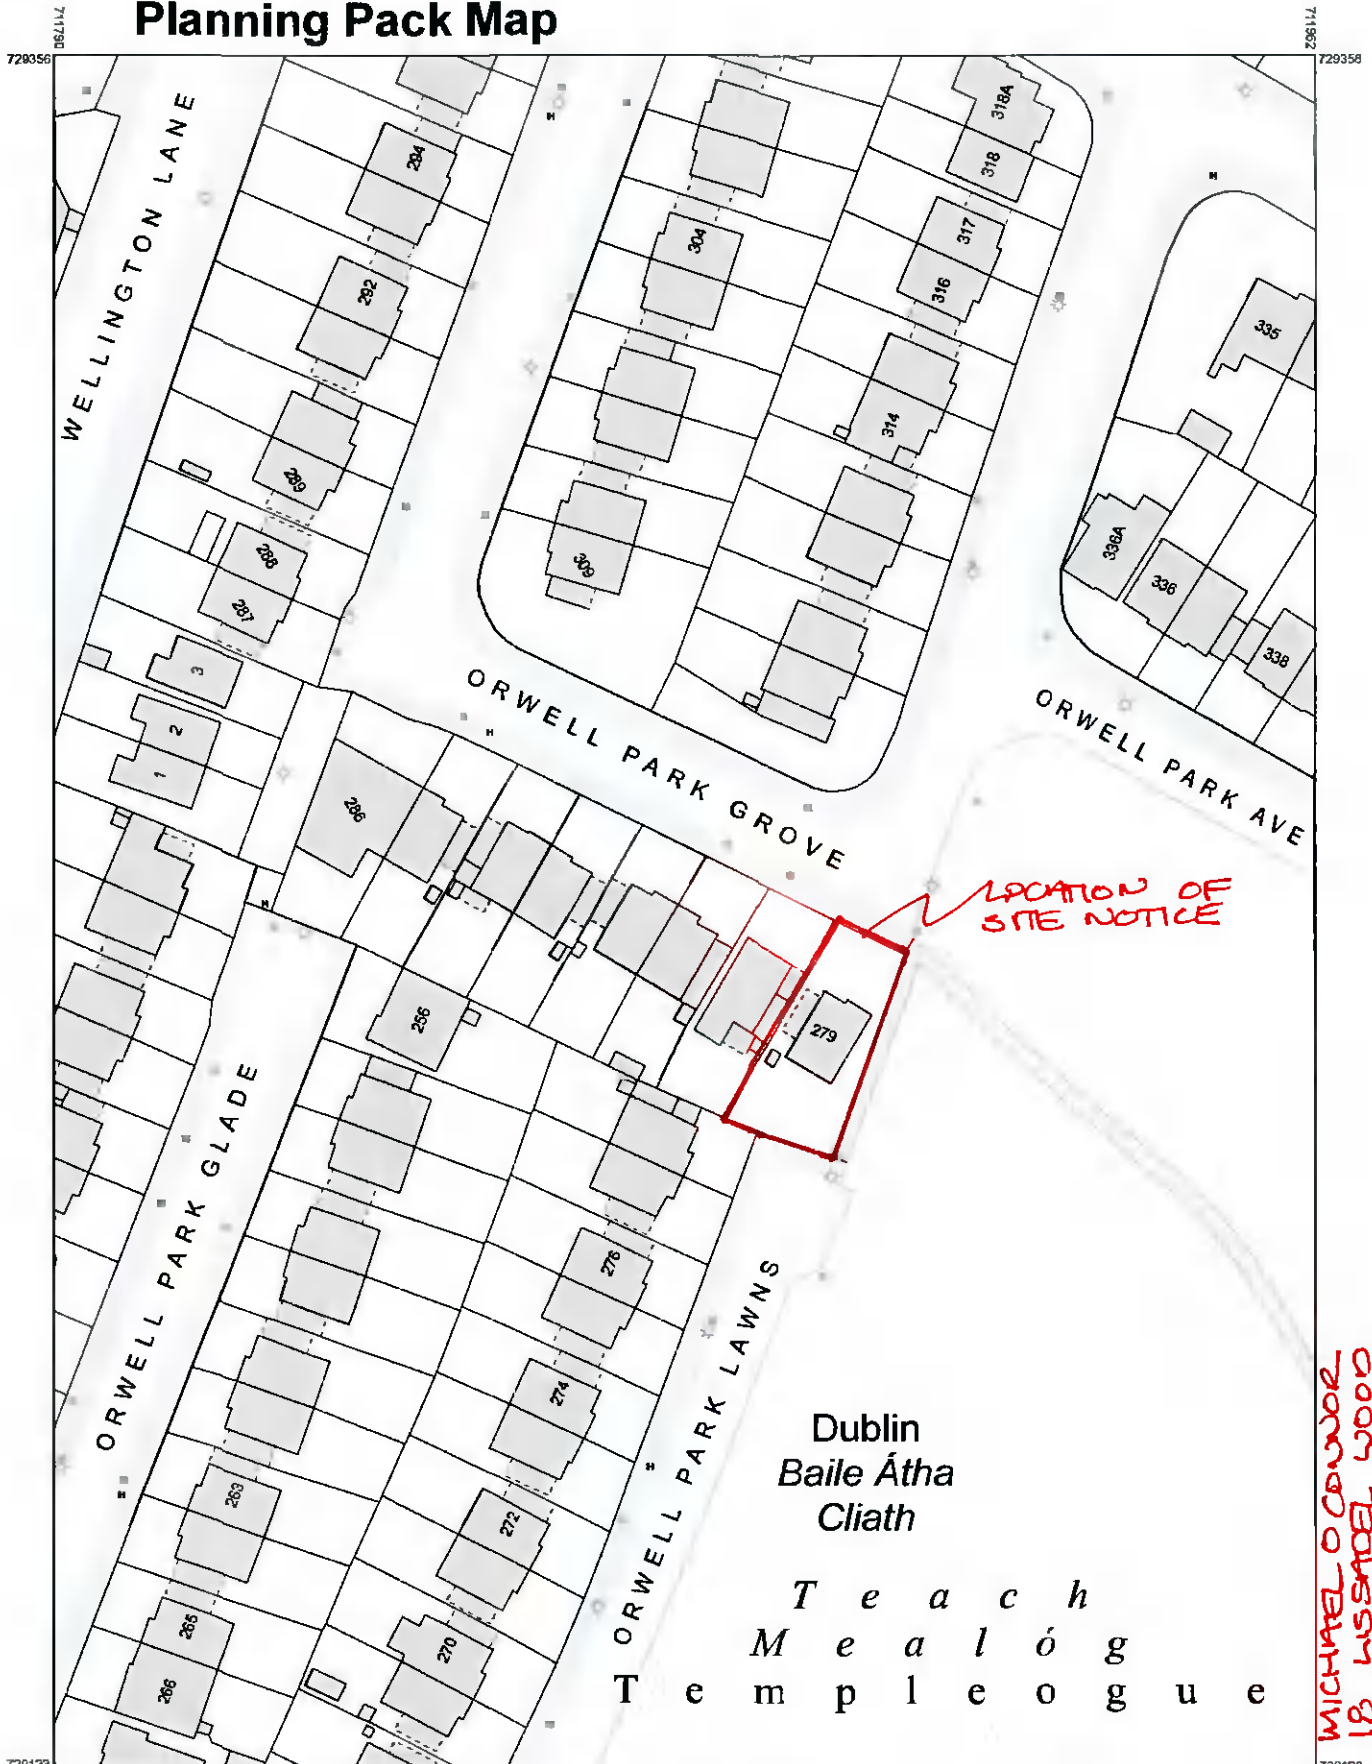

LOCATION OF SITE NOTICE

MICHAEL O'CONNOR  
18 LISSEDEL WOOD  
WIMLATHIDE  
CO-DUBLIN

Dublin  
Baile Átha  
Cliath  
*T e a c h*  
*M e a l ó g*  
*T e m p l e o g u e*

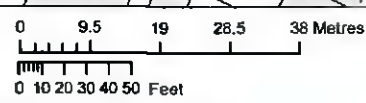

OUTPUT SCALE: 1:1,000



CENTRE COORDINATES:  
ITM 711876,729240

PUBLISHED: 08/12/2021  
MAP SERIES: 1:1,000  
1:1,000  
ORDER NO.: 50238508\_1  
MAP SHEETS: 3327-25  
3328-21

CAPTURE RESOLUTION:  
The map objects are only accurate to the resolution at which they were captured. Output scale is not indicative of data capture scale. Further information is available at: <http://www.osi.ie>; search 'Capture Resolution'  
LEGEND: <http://www.osi.ie>; search 'Large Scale Legend'

COMPILED AND PUBLISHED BY: All rights reserved. Ordnance Survey Ireland, Phoenix Park, Dublin 8, Ireland. No part of this publication may be copied, reproduced or transmitted in any form or by any means without the prior written permission of the copyright owners.

Ordnance Survey maps never show legal property boundaries, nor do they show ownership of physical features.

© Suirbhéireacht Ordnáis Éireann, 2021  
© Ordnance Survey Ireland, 2021  
[www.osi.ie/copyright](http://www.osi.ie/copyright)

Unauthorised reproduction infringes Ordnance Survey Ireland and Government of Ireland copyright.

The representation on this map of a road, track or footpath is not evidence of the existence of a right of way.

