


Existing Side Elevation

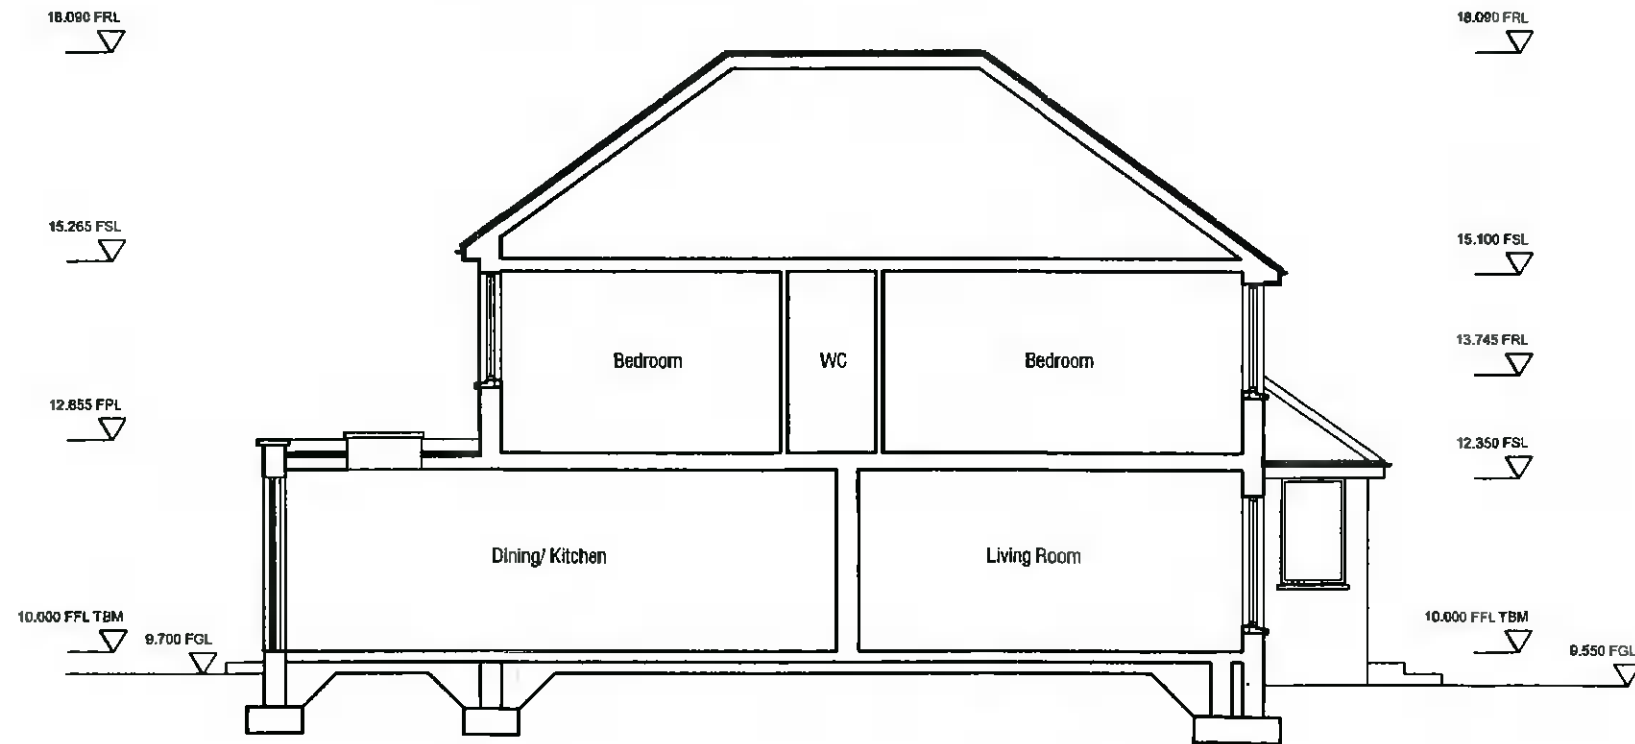

Existing Side Elevation

10.01

| description | job | scale | client | revisions | date | ink |
|---|--|----------------|---------------|--|------|--|
| EXISTING SIDE ELEVATION and SECTION A-A | PROPOSED WORKS TO 279 ORWELL PARK GROVE TEMPLELOGUE DUBLIN 6W | 1-100 | HUGH FEIGHERY | | | |
| | drawing no. 2021-P-102 | date 01.12.'21 | issue | | | |
| | revn. | drawn MOC | Planning | | | |
| | | checked | | | | |
| | | | | <ol style="list-style-type: none"> Do not scale this drawing. Errors and omissions to be immediately notified to Architect. All dimensions to be checked on site. Drawing for Planning Permission purposes only. | | |
| | | | | | | Michael O'Connor 18 Lissadel Wood, Swords Road, Malahide, Co. Dublin 087-7577664 |