

OSi PLACE Map



Proposed 2 Classroom Prefab Extension with Ancillary Works
At Ballyroan Boys National School, Rathfarnham, Dublin 16

Site Location Map

scale 1:1000

Drawing 1 of 6
Drg. No. 21.27.01

Drawn by Louis Burke, Architect,
The Studio, 33a Wasdale Park, Terenure, Dublin 6

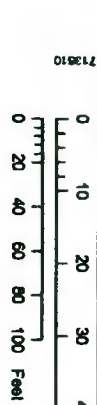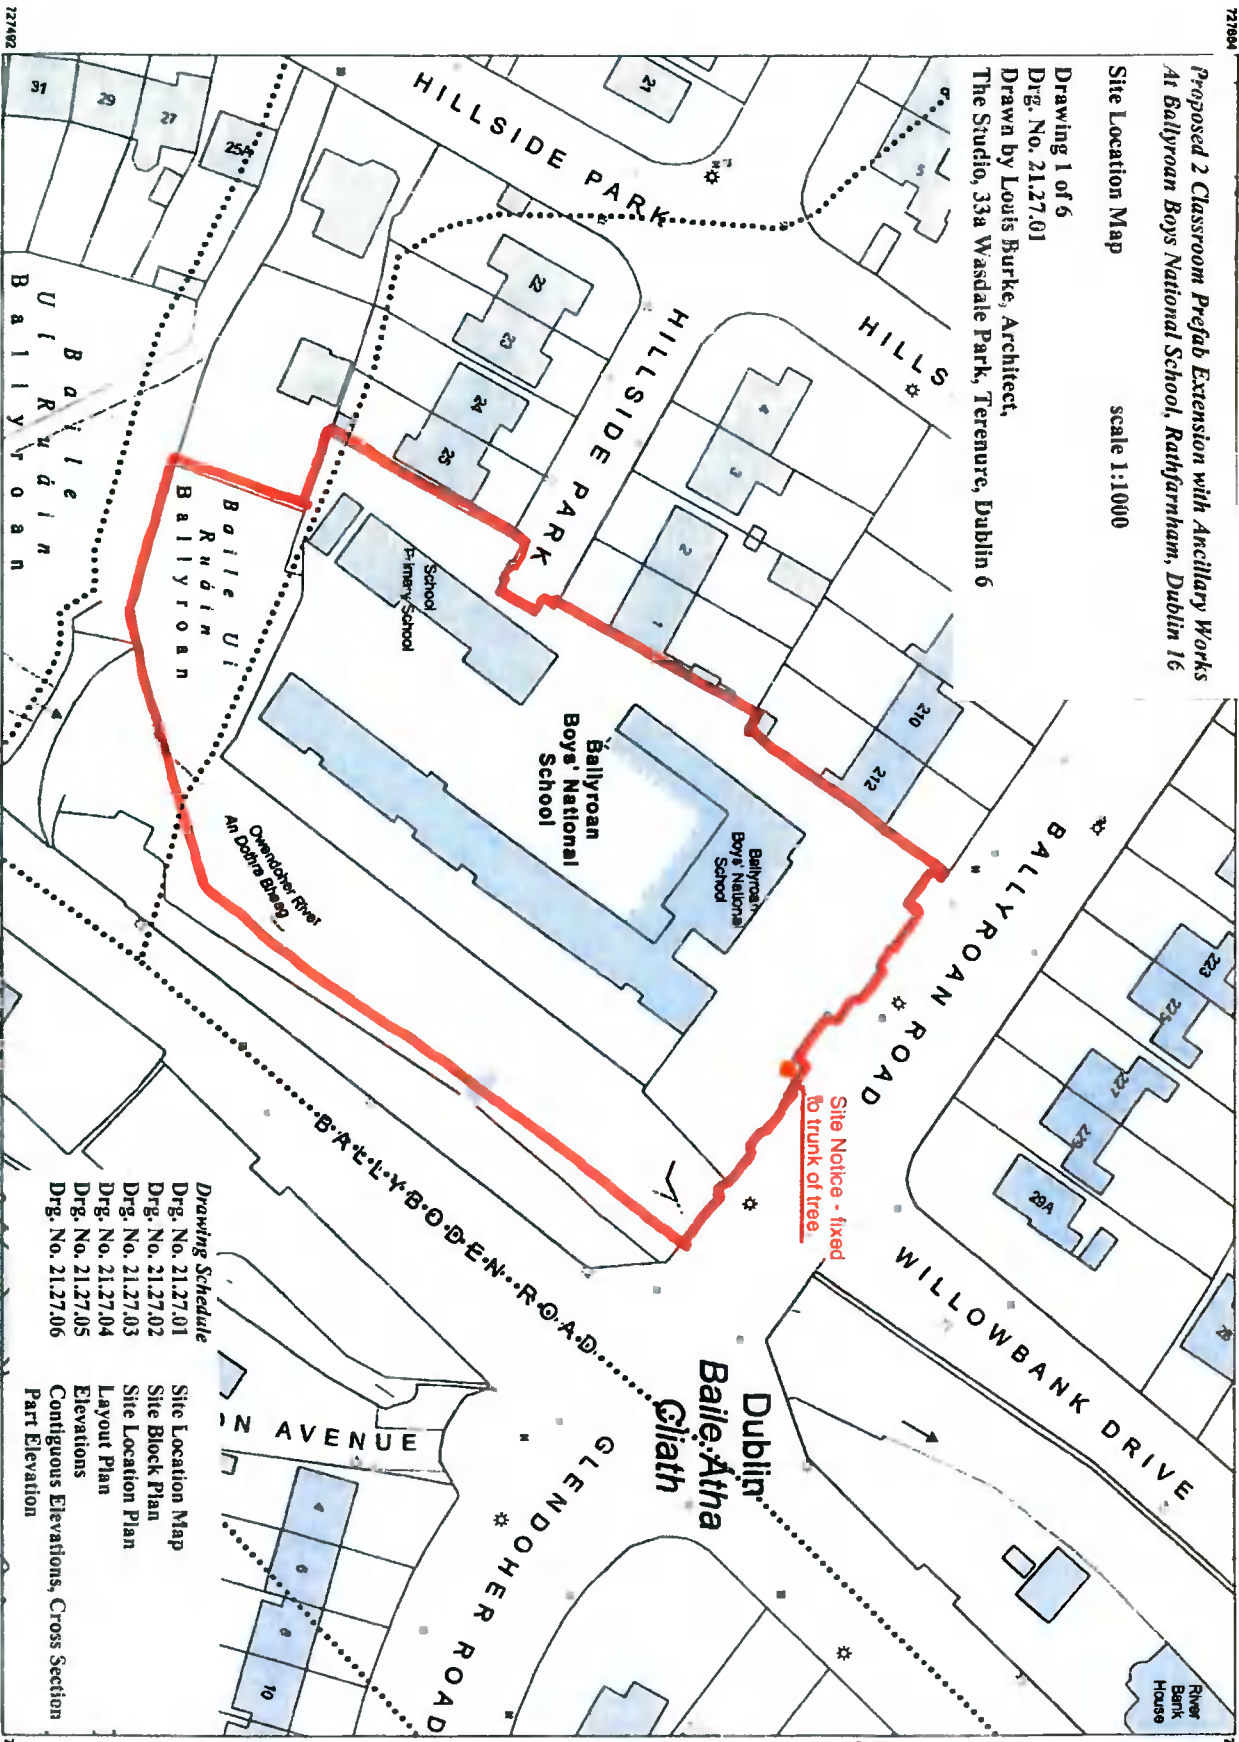

OUTPUT SCALE: 1:1,000

- Drawing Schedule**
- Drg. No. 21.27.01
 - Drg. No. 21.27.02
 - Drg. No. 21.27.03
 - Drg. No. 21.27.04
 - Drg. No. 21.27.05
 - Drg. No. 21.27.06

- Site Location Map
- Site Block Plan
- Site Location Plan
- Layout Plan
- Elevations
- Contiguous Elevations, Cross Section
- Part Elevation

CAPTURE RESOLUTION:
The map objects are only accurate to the resolution at which they were captured. Output scale is not indicative of data capture scale. Further information is available at: <http://www.osi.ie/search/CaptureResolution>



National Mapping Agency

CENTRE COORDINATES:
ITM 713727.727576

PUBLISHED: ORDER NO.: 03/12/2021 50237466_1

MAP SERIES: MAP SHEETS: 1:1,000 3391-13

Ordnance Survey Ireland
Licence No. AR 0056503

COMPILED AND PUBLISHED BY:
Ordnance Survey Ireland,
Phoenix Park,
Dublin 8,
Ireland.

Unauthorized reproduction
infringes Ordnance Survey Ireland
and Government of Ireland
copyright.

All rights reserved.
No part of this publication may
be copied, reproduced
or transmitted in any form
or by any means without the prior
written permission of
the copyright owners.

The representation on this map
of a road, track or footpath
is not evidence of the existence
of a right of way.

Ordnance Survey maps
never show legal property
boundaries, nor do they
show ownership of
physical features.

© Suirbhéireacht Ordánais Éireann,
2021
© Ordnance Survey Ireland, 2021
www.osi.ie/copyright

LEGEND:
<http://www.osi.ie/search/LargeScaleLegend>