

Rev:	Date:	Issue:




Project: **Ballyroan Boys School**
 Drawing: **Locator drawing for proposed new prefabricated building**
 Scale: 1:250
 Date: Dec 2021
 Drawn: LB
 Issue: A
 Dwg no: **21.27.03**

LOUIS BURKE ARCHITECTS



The Studio
 33a Wascade Park
 Terenure
 Dublin 6
 Tel: 4901832, 4904121
 Email: main@louisburke.com

Outline of location for new single storey Classroom + Resource Room building.

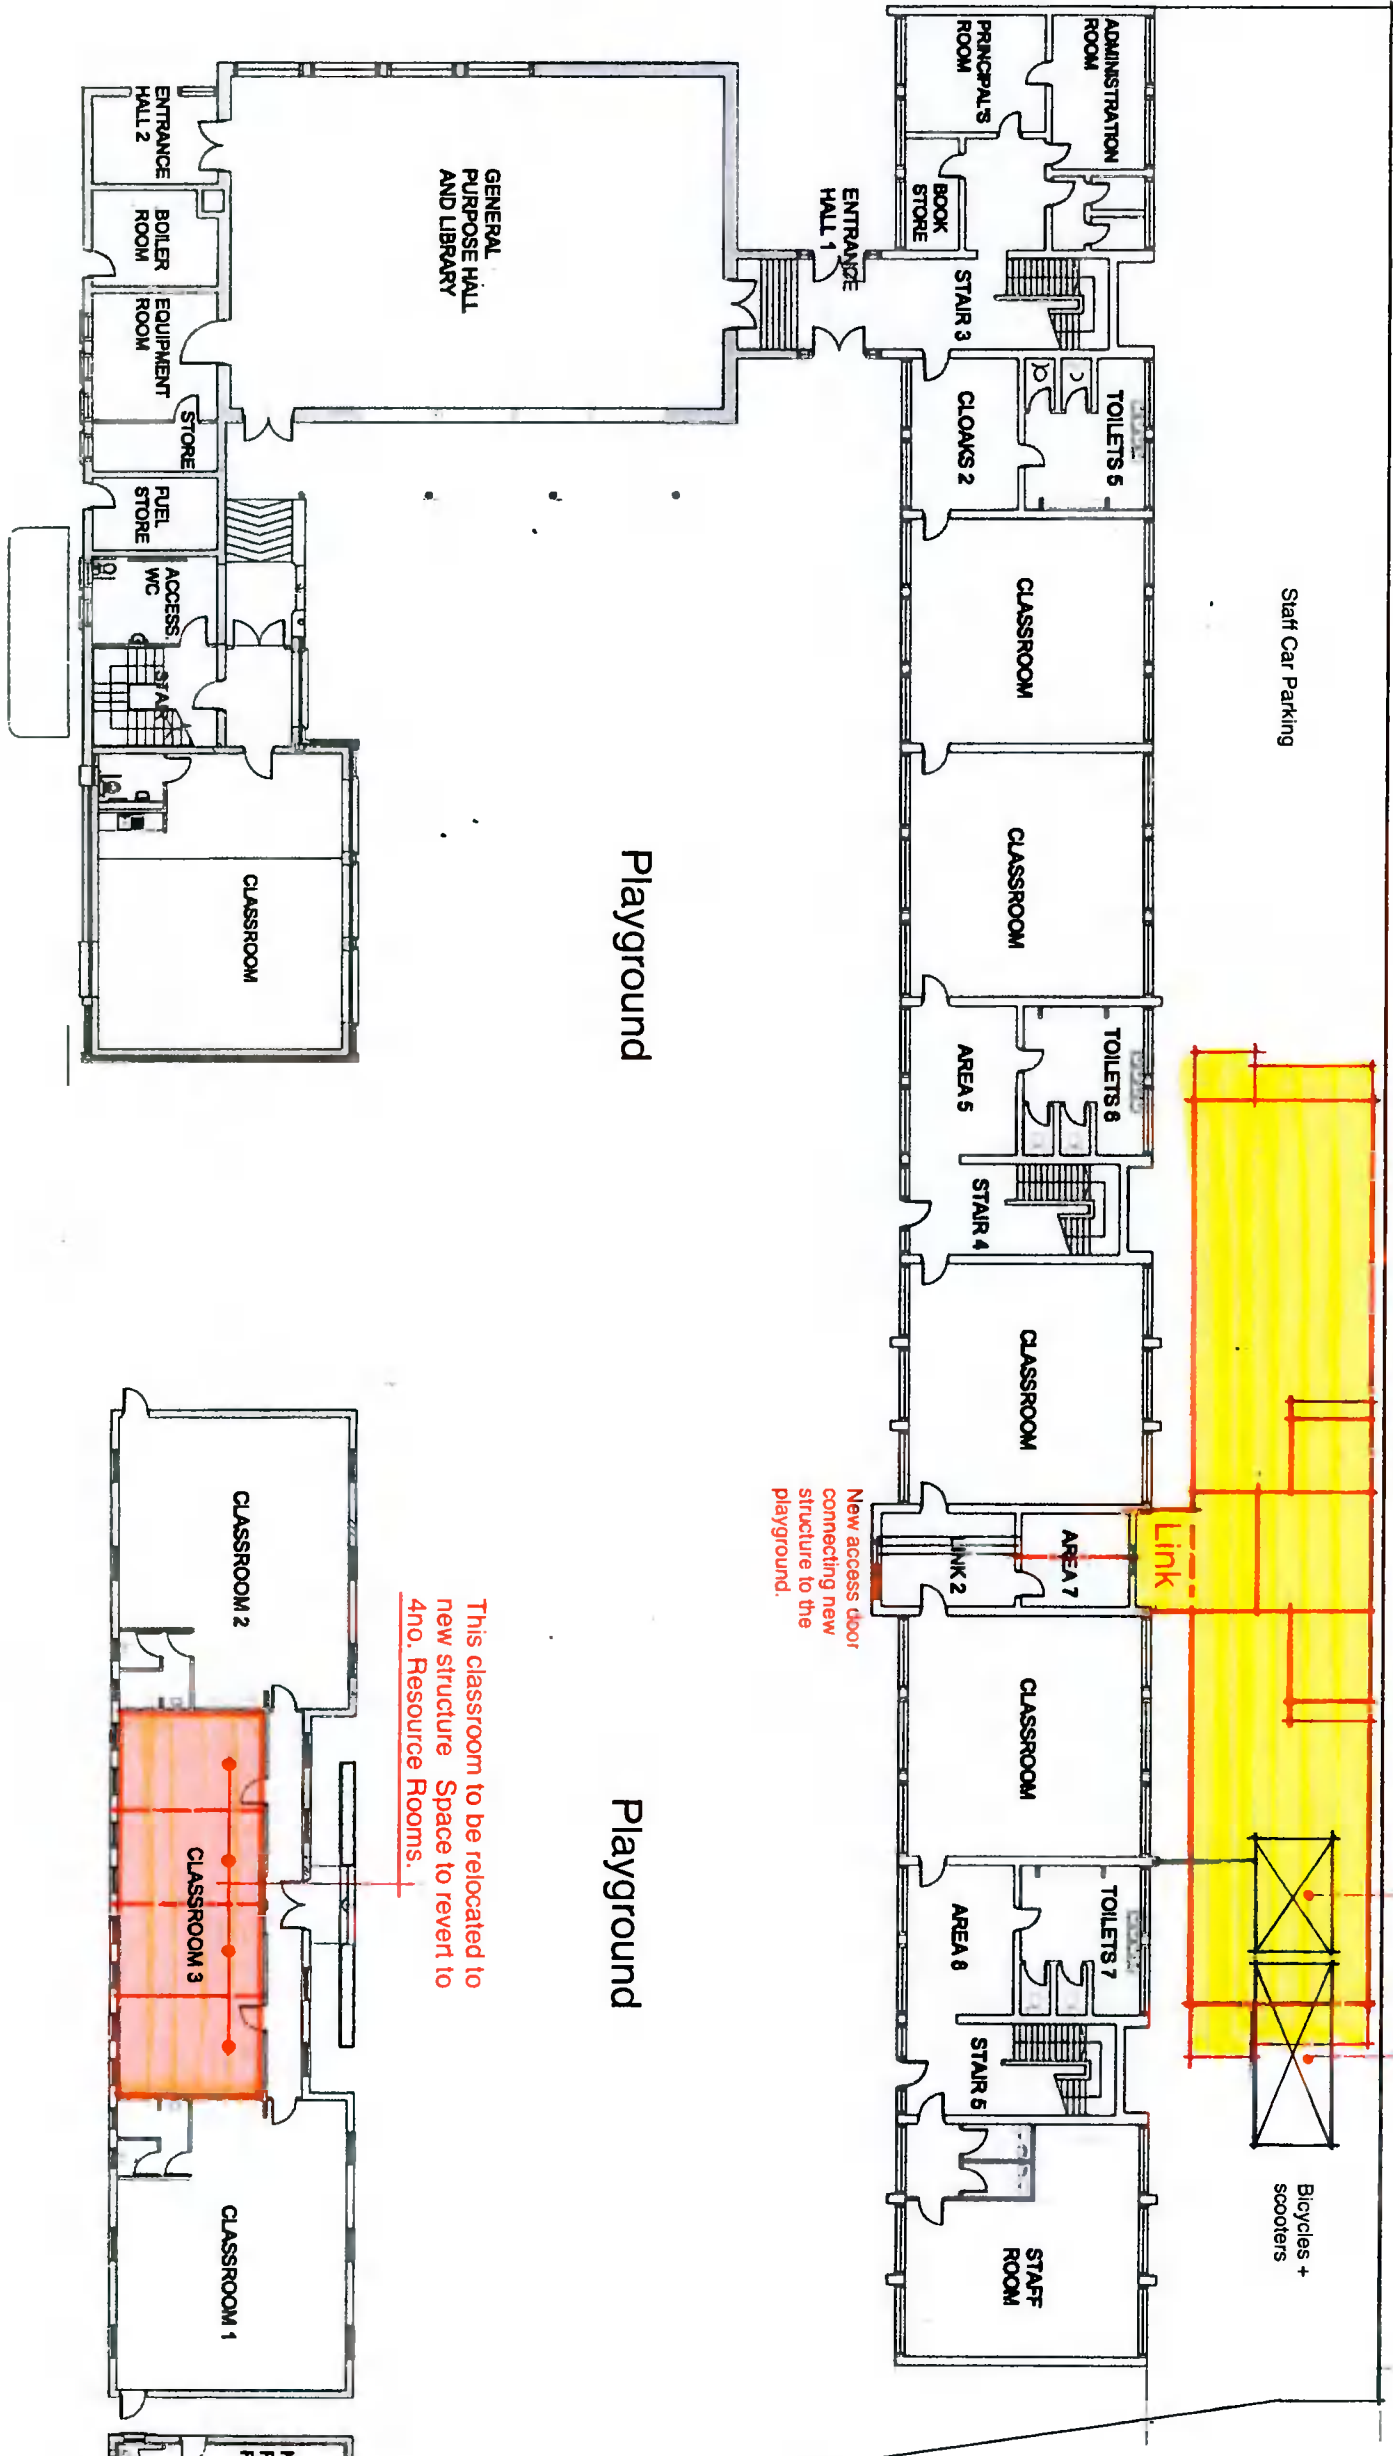

This classroom to be relocated to new structure. Space to revert to 4no. Resource Rooms.

