


Planning Pack Map

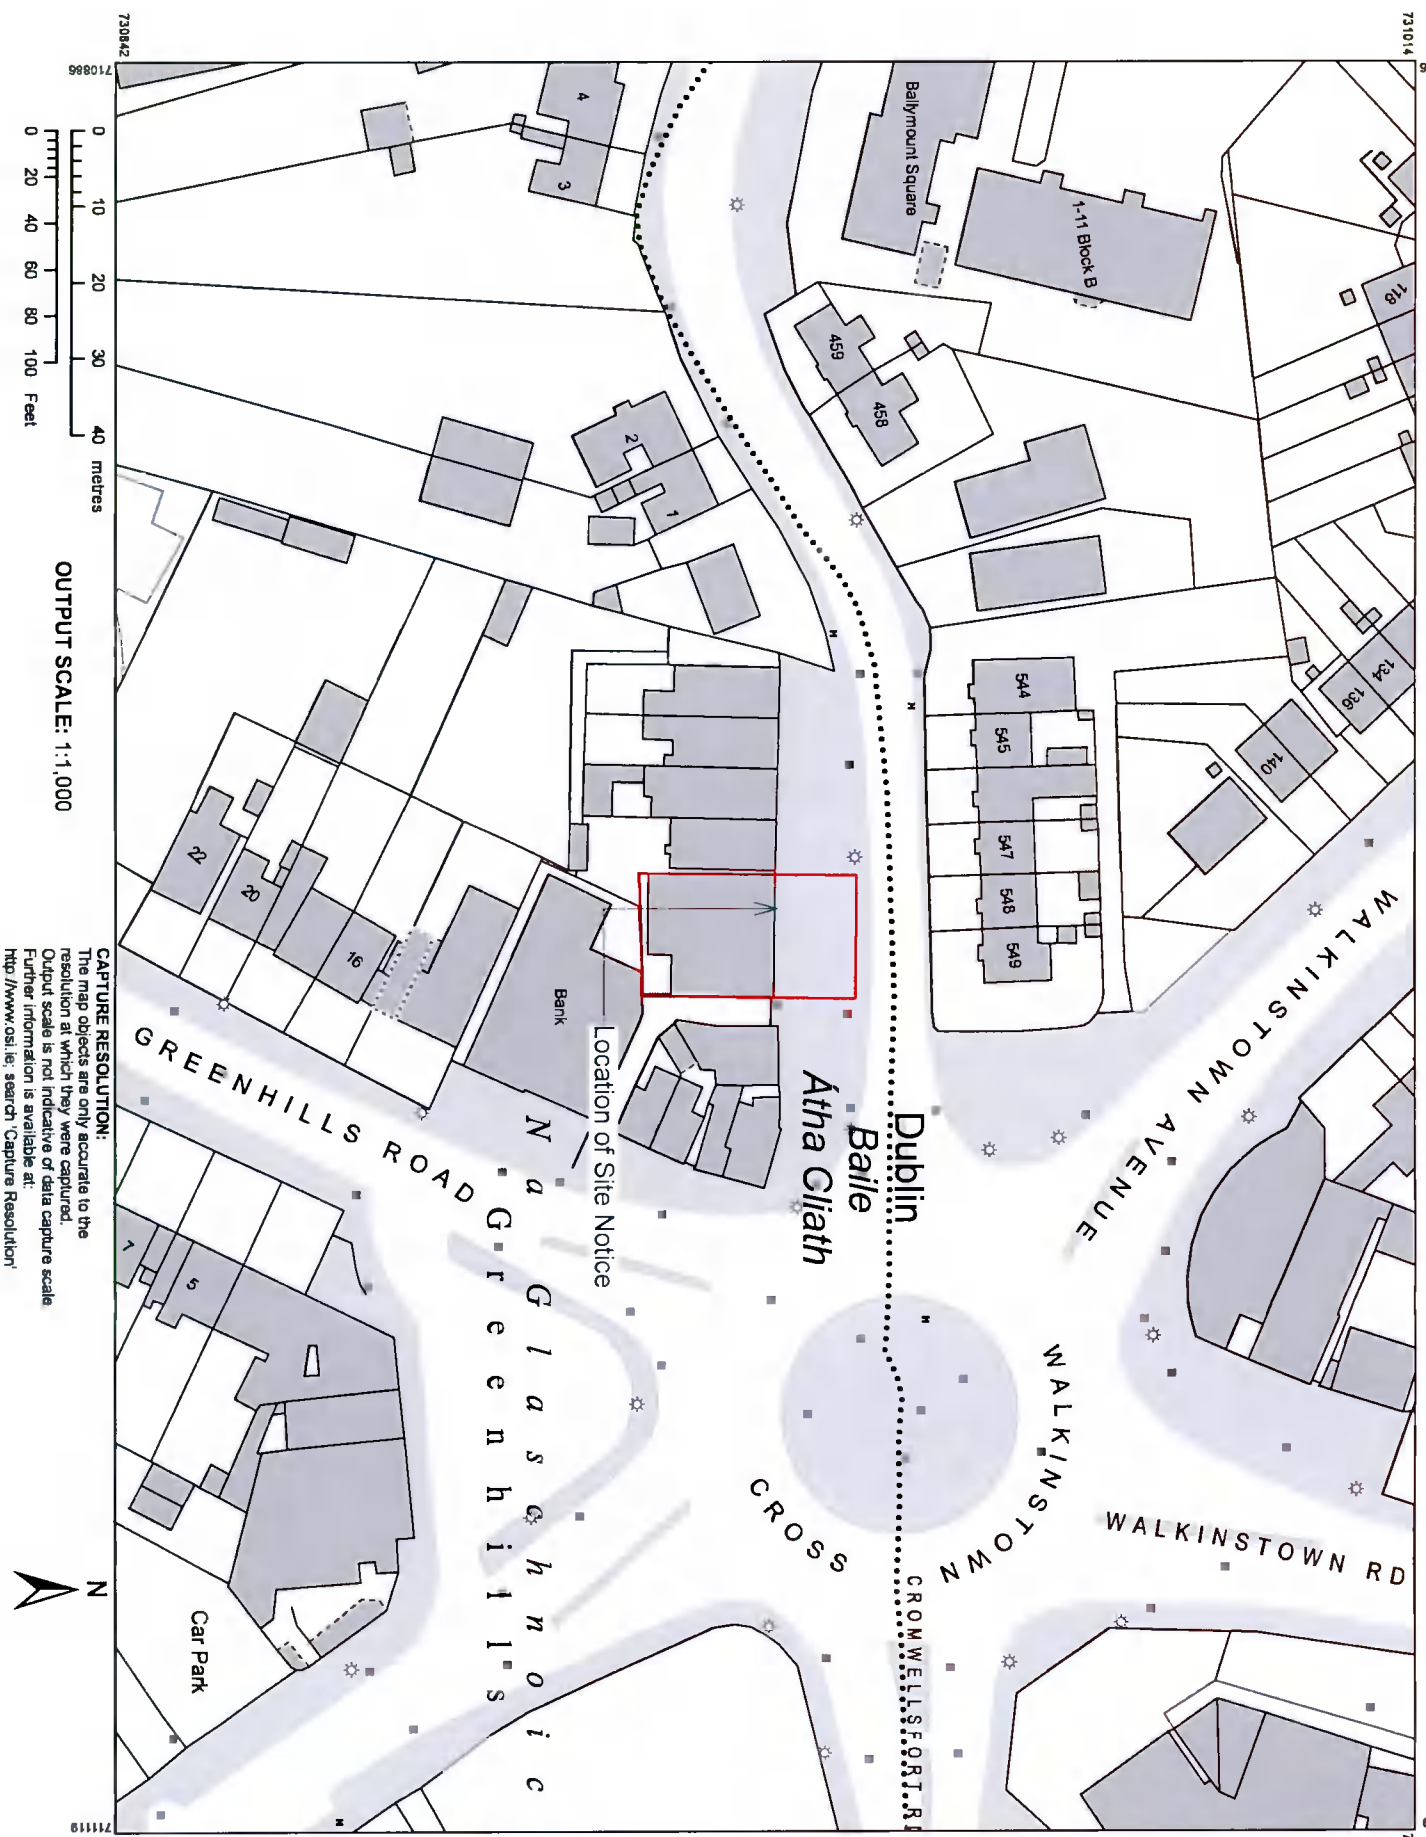

CAPTURE RESOLUTION:
The map objects are only accurate to the resolution at which they were captured. Output scale is not indicative of data capture scale. Further information is available at: <http://www.osi.ie/search/CaptureResolution>



CENTRE COORDINATES:
ITM 711003,730928
PUBLISHED: 21/05/2021
ORDER NO.: 50194589_1
MAP SERIES: 1:1,000
MAP SHEETS: 3327-09

COMPILED AND PUBLISHED BY:
Ordnance Survey Ireland,
Phoenix Park,
Dublin 8,
Ireland.

Unauthorised reproduction infringes Ordnance Survey Ireland and Government of Ireland copyright.

All rights reserved. No part of this publication may be copied, reproduced or transmitted in any form or by any means without the prior written permission of the copyright owners.

The representation on this map of a road, track or footpath is not evidence of the existence of a right of way.

Ordnance Survey maps never show legal property boundaries, nor do they show ownership or physical features.

© Suirbhéireacht Ordanáis Éireann, 2021
© Ordnance Survey Ireland, 2021
www.osi.ie/copyright

LEGEND:
<http://www.osi.ie/search/LargeScaleLegend>



SITE AREA - 0.0459 Hectares
SITE OUTLINED RED

1 SITE LOCATION MAP

SCALE 1 : 1000

NOTES:
© This drawing is copyright. Figure dimensions only to be taken from this drawing. All dimensions to be checked on site. Module Design Ltd to be informed of any discrepancies before work proceeds.

REV	DATE	DESCRIPTION	ISSUED
A	2021.12.10	Issued for Planning	Zubi Efobi

CLIENT NAME: ALAN & MONICA HOLMES	
DRAWN: Zubi Efobi	CHECKED:
DATE: DECEMBER 2021	PAGE SIZE: A3

PROJECT NAME: PROPOSED MIXED USE DEV. AT PAINTWORLD, 1-2 BALLYMOUNT ROAD LOWER, DUBLIN 12	
DRAWING TITLE: SITE LOCATION MAP	
PROJECT NO: 21127	DRAWING NO: P001
SCALE: 1 : 1000	REV: A

MODULE
ARCHITECTURE | DESIGN | PROJECT MANAGEMENT
1st Floor, 2 Chapel Hill, Lucan, Co. Dublin
t: +353 1 532 5078 e: heli@module.ie w: www.module.ie

STATUS
PLANNING