


1 Section 4
1 : 100

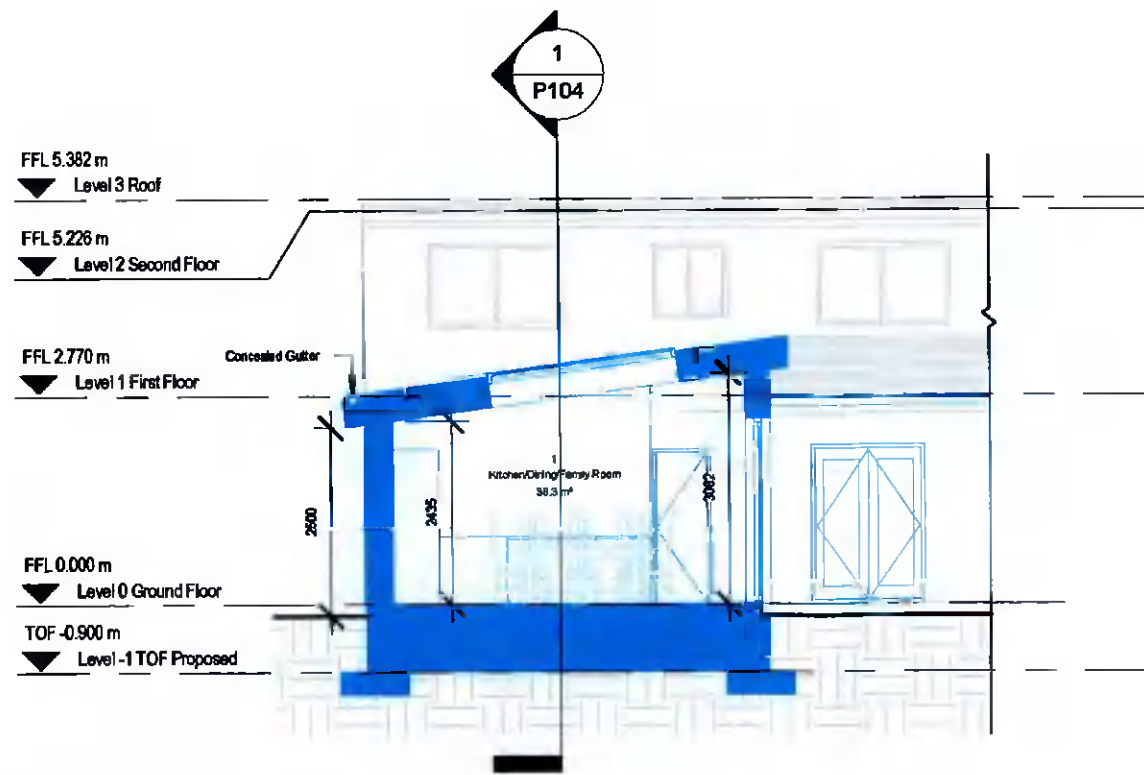

2 Section 3
1 : 100

REF.	DATE	Revision
Peter Brennan Hayfield House, Knocklyon Road, Templeogue, Dublin 16		
North Point	PROJECT: Proposed Extension & Dormer Roof_Rev. 06	
	PROJECT NO: PRJ102	
	CLIENT: Alison McGinley	
	ADDRESS: 32 Mountdown Park, Manor Estate, Dublin 12, D12 XN73	
	DRAWN BY: Peter Brennan	
	DATE: 08/11/21	SCALE: 1 : 100
	DRG. No. P104	
	DRAWING: Sections Proposed	
	DO NOT SCALE FROM DRAWING STATUS: Preliminary Planning	