


MOUNTDOWN PARK

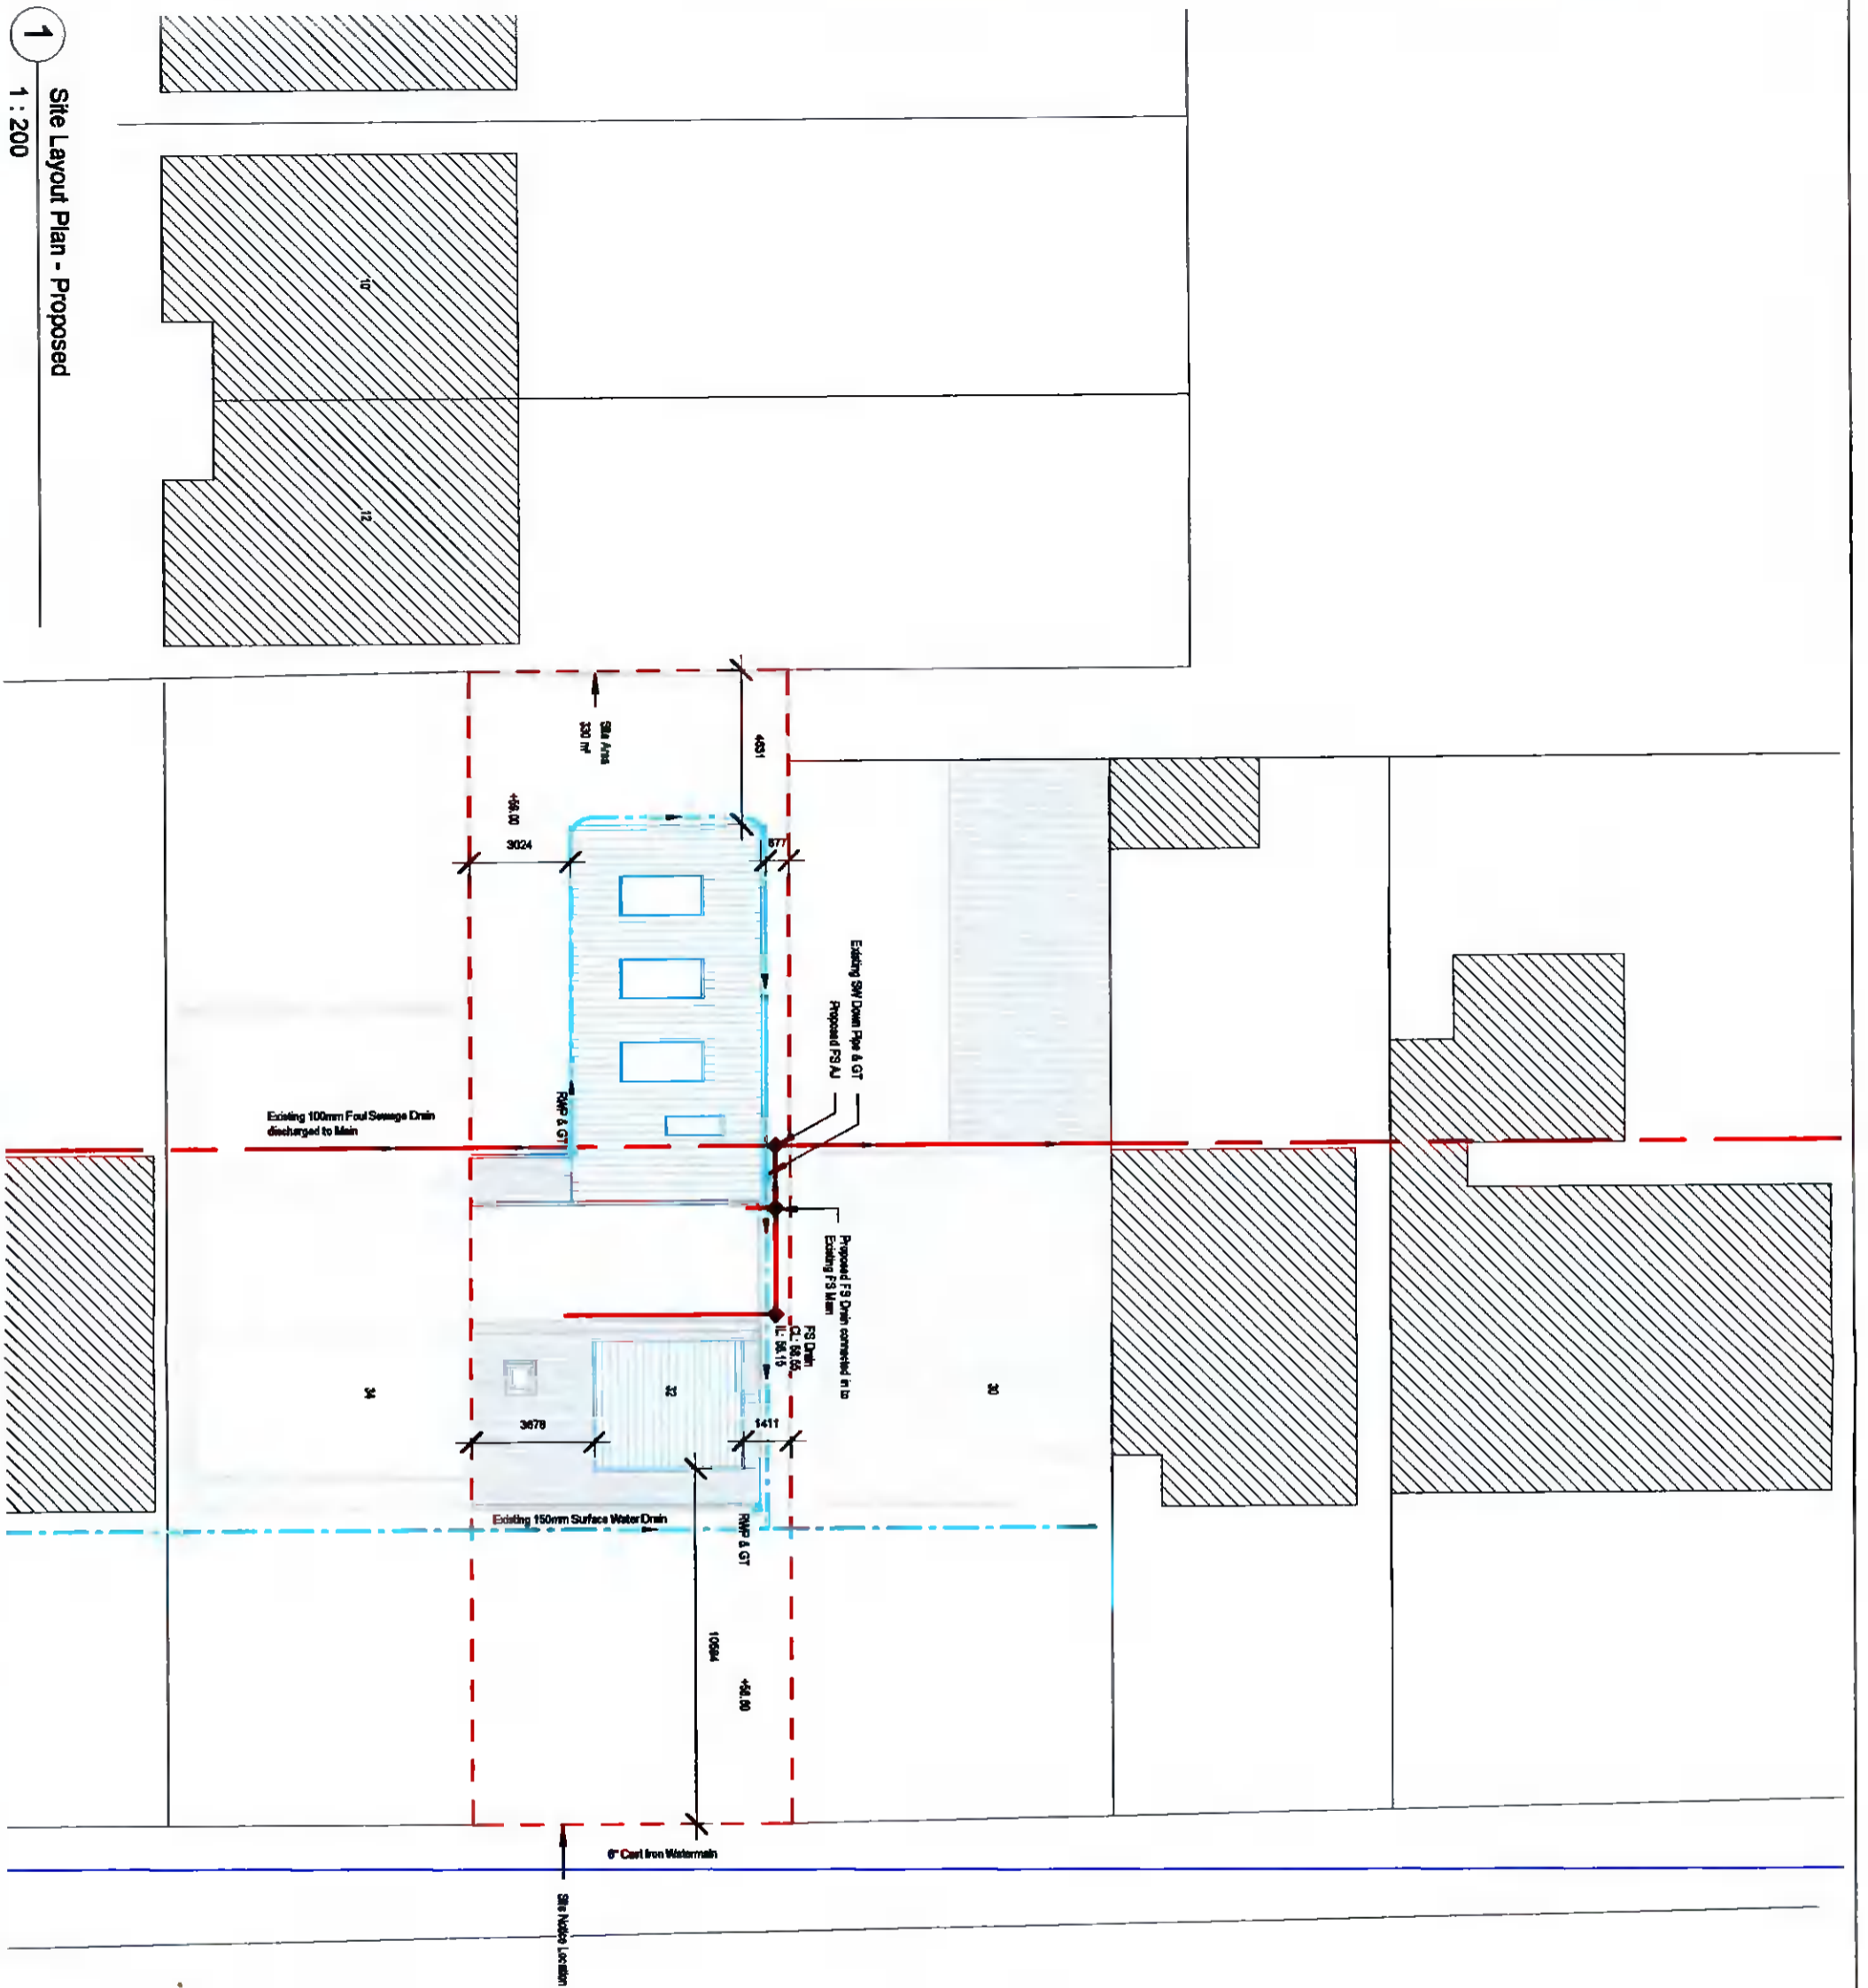

1
1 : 200
Site Layout Plan - Proposed

Peter Brennan
Hayfield House, Knocklyon Road, Templeogue, Dublin 16

North Point

PROJECT: Proposed Extension & Deriver Roof Rev. '08
 CLIENT: Alison McGinley
 ADDRESS: 32 Mountdown Park, Manor Estate, Dublin 12, D12 XN79
 DRAWN BY: Peter Brennan
 DATE: 08/11/21 SCALE: 1:200 DRG. No. P107

DO NOT SCALE FROM DRAWING [STATUS: Preliminary Planning]

REF.	DATE	Revision