



1 Contiguous Elevations Southeast Existing
1 : 200

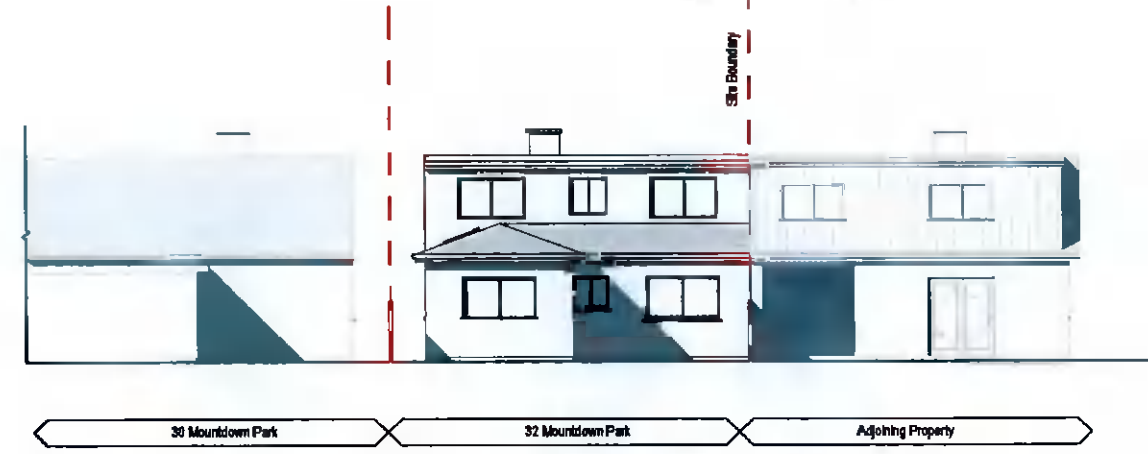

3 Contiguous Elevations Northwest Existing
1 : 200



2 Contiguous Elevations Southeast Proposed
1 : 200

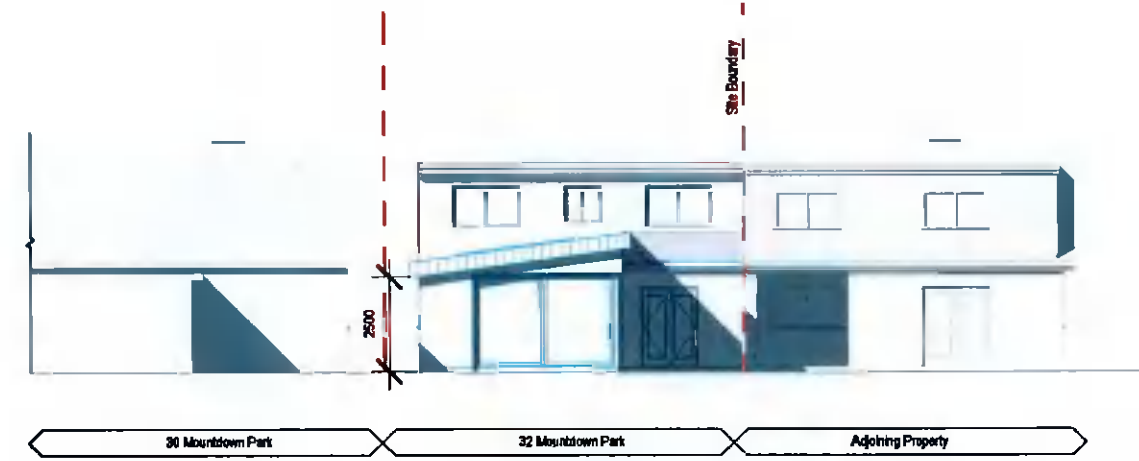

4 Contiguous Elevations Northwest Proposed
1 : 200

REF.	DATE	Revision
Peter Brennan Hayfield House, Knocklyon Road, Templeogue, Dublin 16		
North Point	PROJECT: Proposed Extension & Dormer Roof_Rev. 08	
	PROJECT NO: PRJ102	
	CLIENT: Alison McGinley	
	ADDRESS: 32 Mountdown Park, Manor Estate, Dublin 12, D12 XN73	
	DRAWN BY: Peter Brennan	
	DATE: 08/11/21	SCALE: 1 : 200
	DRG. No. P108	
	DRAWING: Contiguous Elevations	
	DO NOT SCALE FROM DRAWING	
	STATUS: Preliminary Planning	