



Section A - AA Scale: NTS


Section Locations

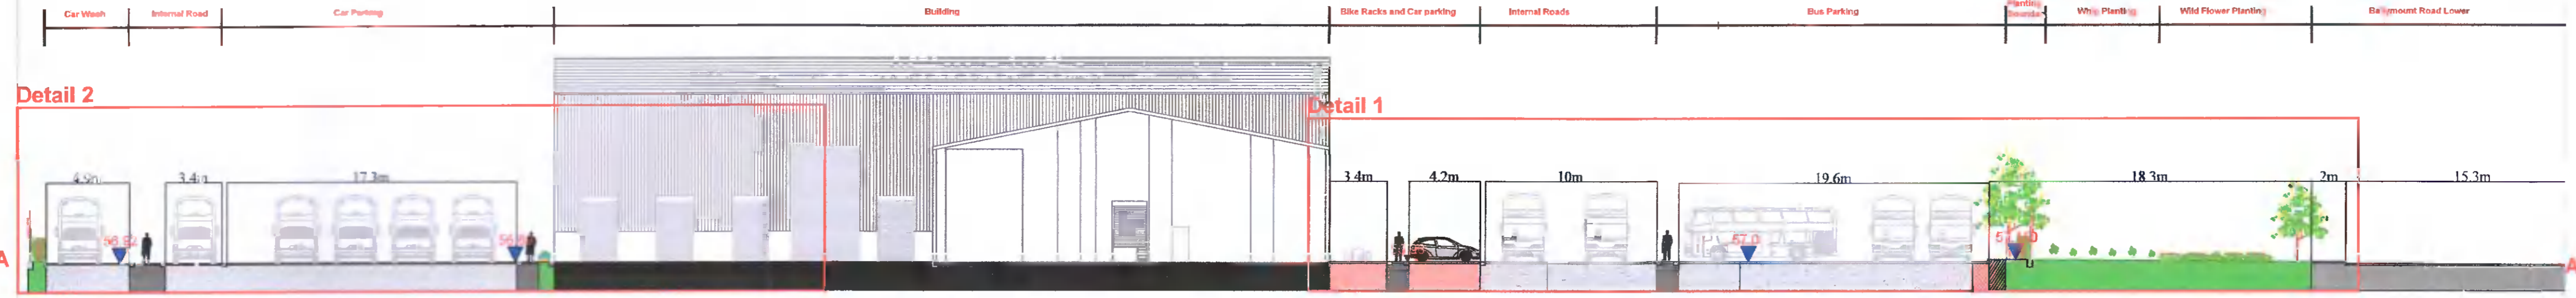


Detail 1 Scale 1:100

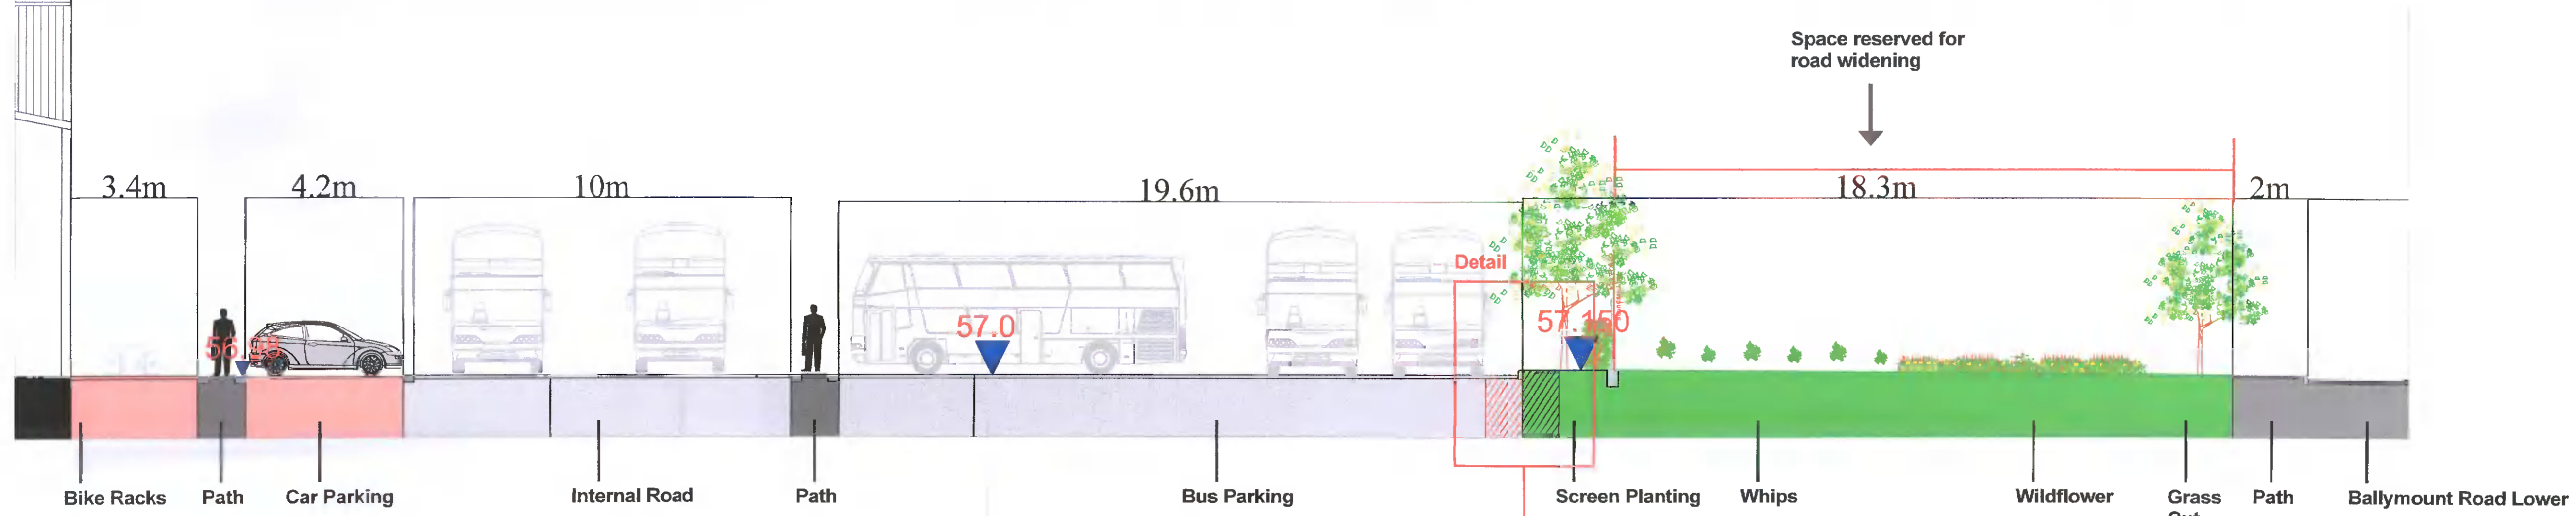

Detail 1 Scale 1:100

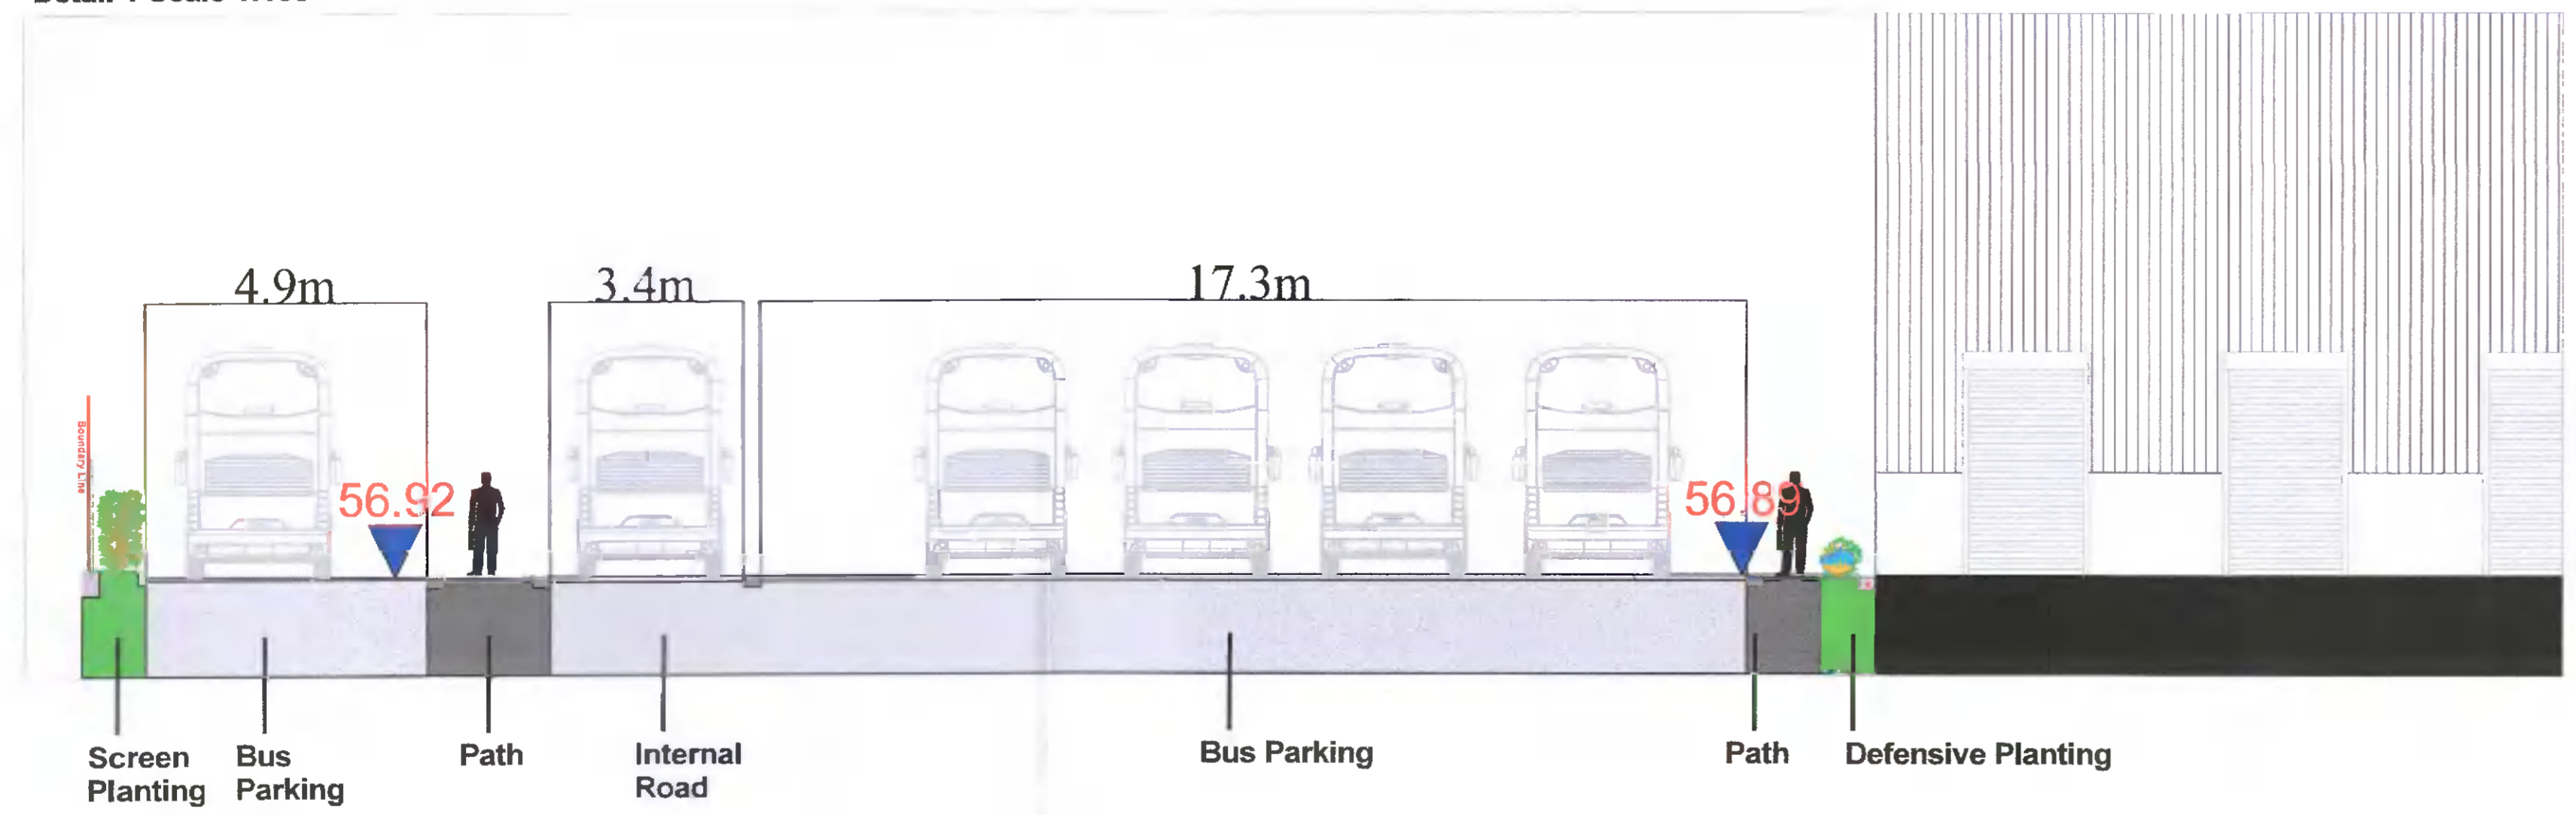

Detail Scale NTS

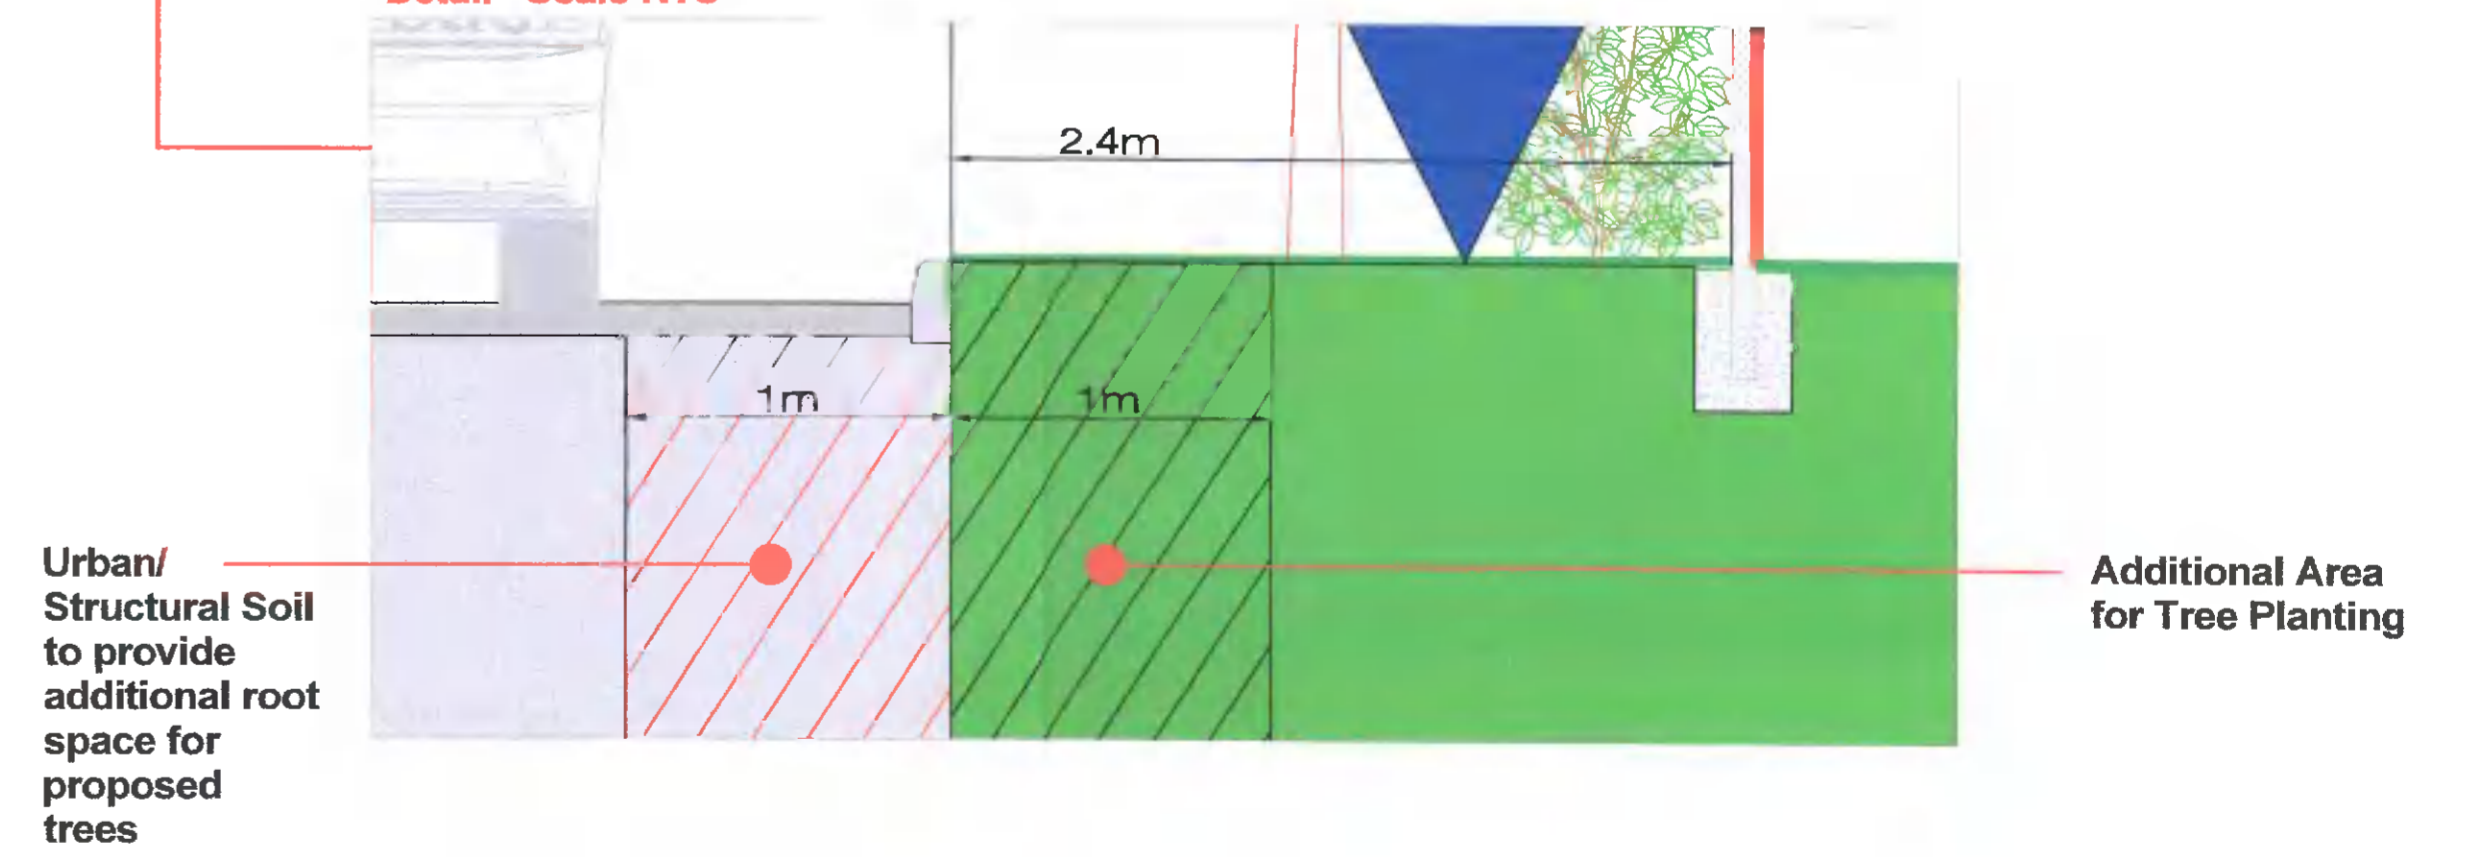

REV	DATE	BY	DESCRIPTION
A	05-11-2021	JH	Revisions
B	21-07-2021	AMT	Revisions from Eng.
C	16-12-2021	JH	Add Info

Project Title: Proposed Go Ahead Bus Depot, Lower Ballymount Road, Dublin 12 Dwg. No.: 2 (A1)
 Scale: As shown @ A1
 Client: Go Ahead Ireland Date: 05.11.2021
 Drawing Title: Proposed Landscape Section A - AA Drawing By: JH
 Job No.: 1584 Checked By: RMD

Ronan MacDiarmada +Associates Ltd.
 Landscape Architects and Consultants.
 5 Tooterhill, Rathcoole, Co. Dublin
 tel: +353 1 412 4476 mob: 086 26 25 438
 fax: +353 1 401 3746 e-mail: ronan@mda.ie

This Drawing is Copyright ©