



Existing Section A - AA scale 1:200

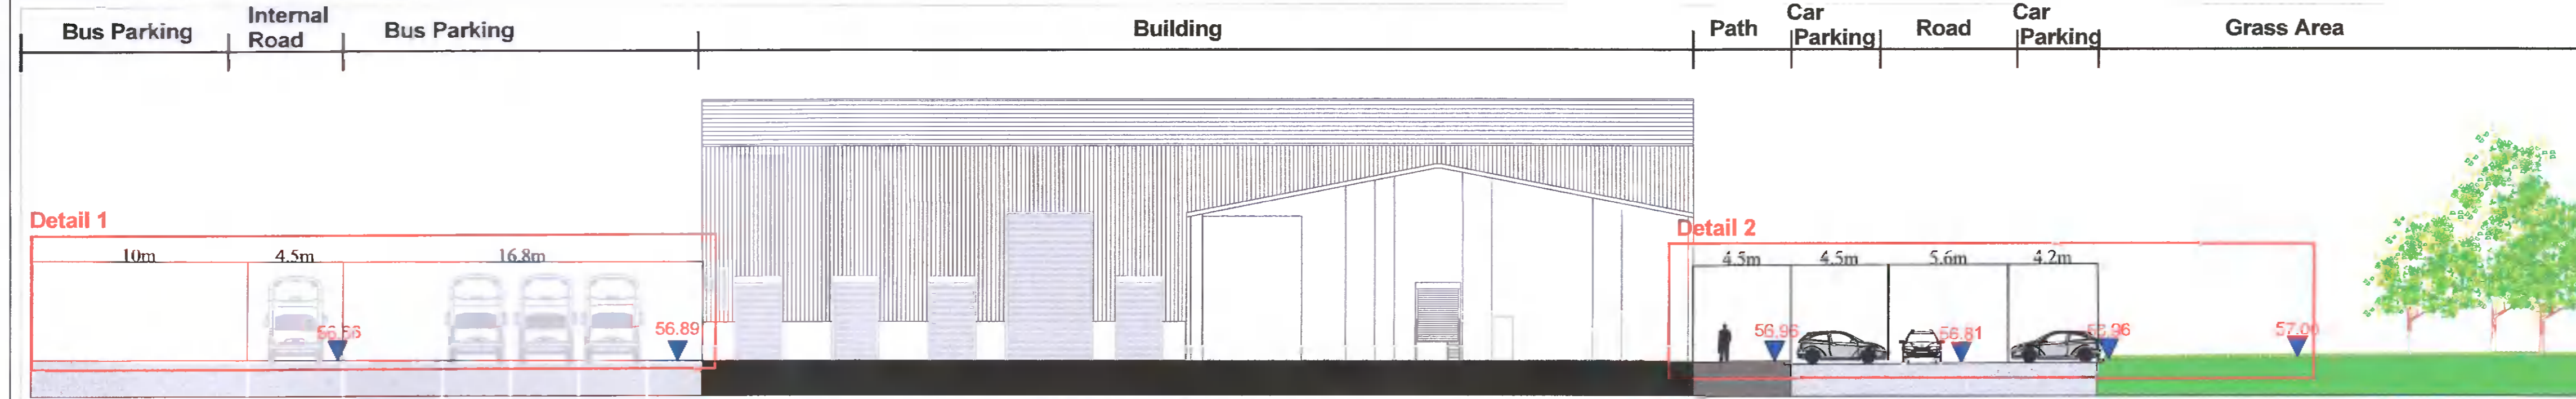


Section Locations



Detail 1 Existing Section A - AA scale 1:50

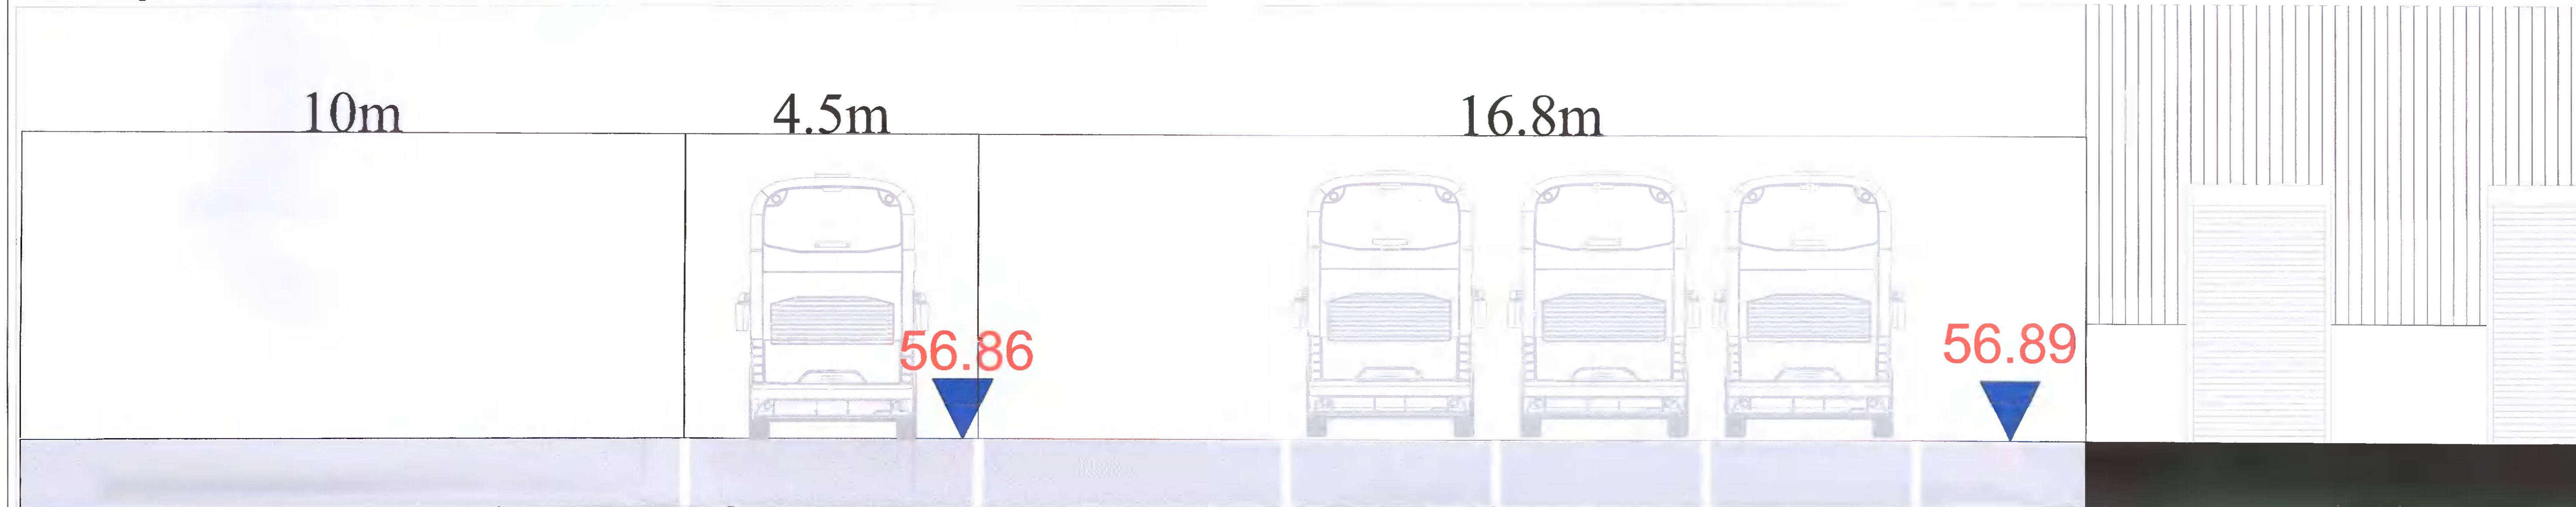

Detail 2 Existing Section A - AA scale 1:50

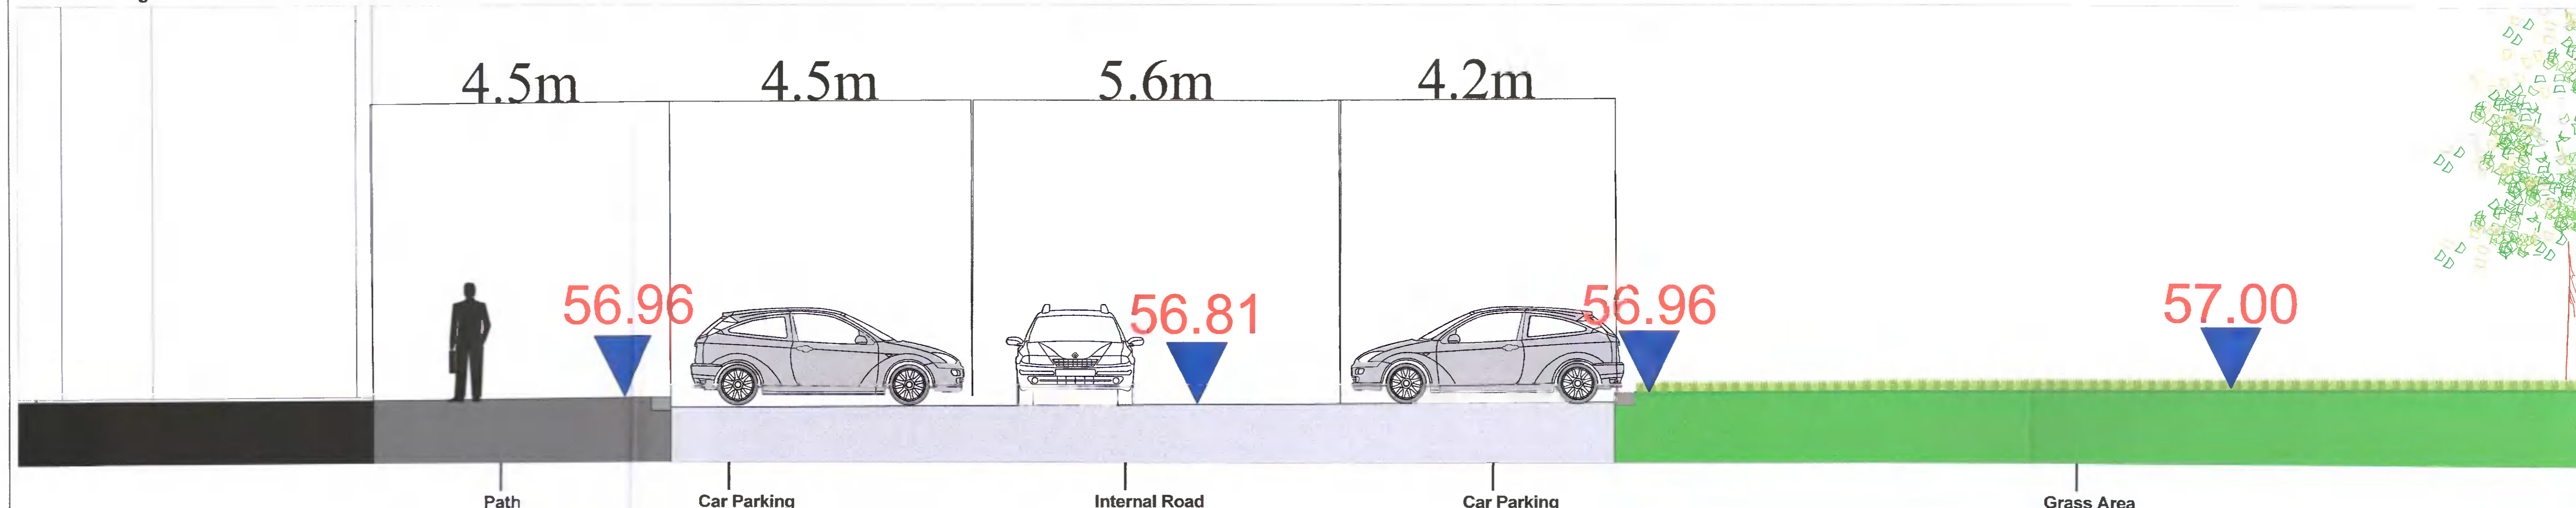

REV	DATE	BY	DESCRIPTION
A	16-02-2021	MR	Revisions
B	21-07-2021	AMT	Revisions from Eng.
C	16-12-2021	JH	Add Info

Project Title: Proposed Go Ahead Bus Depot, Lower Ballymount	Road, Dublin 12	Dwg. No.: 4 (A1)
Client: Go Ahead Ireland		Scale: As shown @ A1
Drawing Title: Existing Sections A - AA		Date: 15.12.2021
Job No.: 1584		Drawing By: JH
		Checked By: RMD
 <b>Ronan MacDiarmada +Associates Ltd.</b> Landscape Architects and Consultants. 5 Tootenhill, Rathcoole, Co. Dublin tel: +353 1 412 4476 mob: 086 26 25 438 fax: +353 1 401 3746 e-mail: ronan@rmda.ie		
This Drawing is Copyright ©		