




PROPOSED SIDE ELEVATION

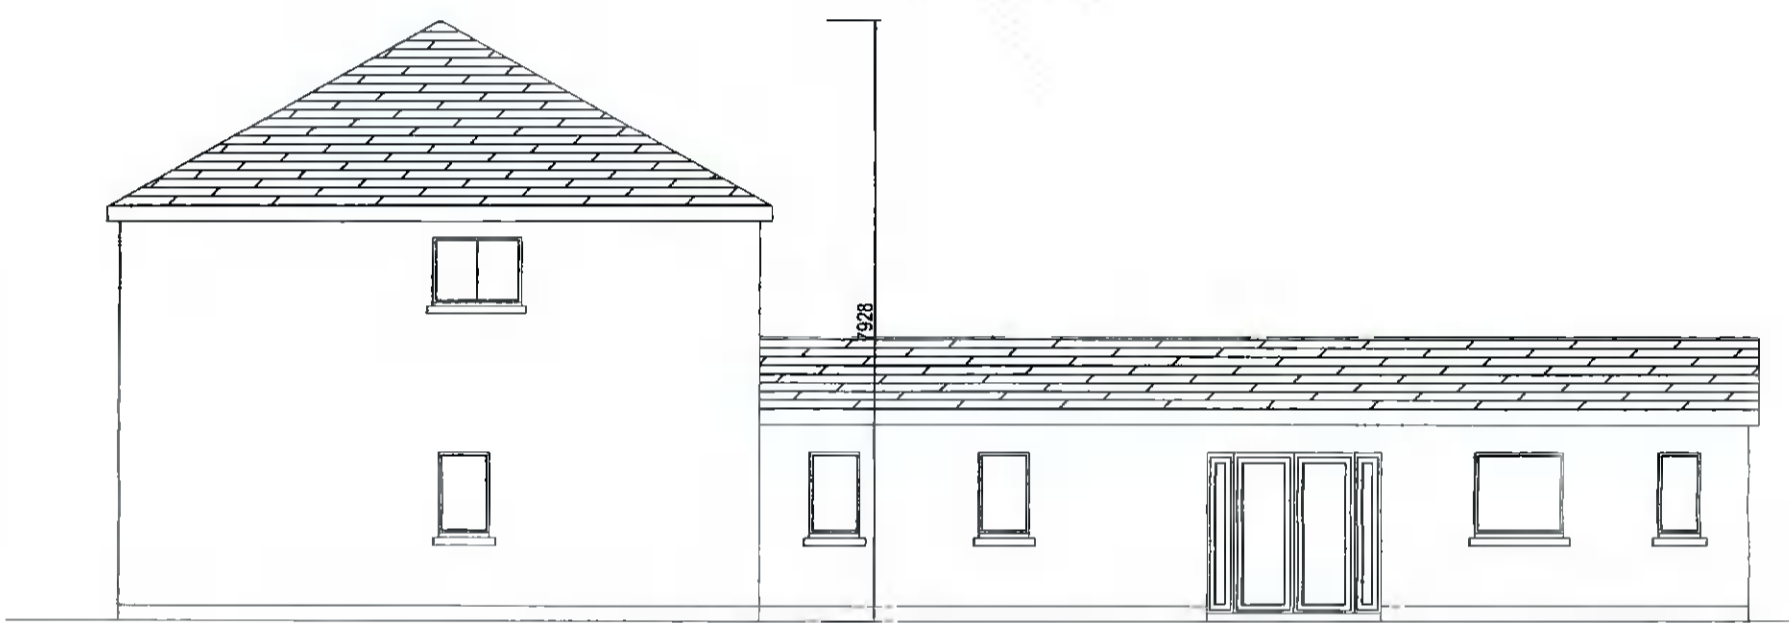

EXISTING SIDE ELEVATION

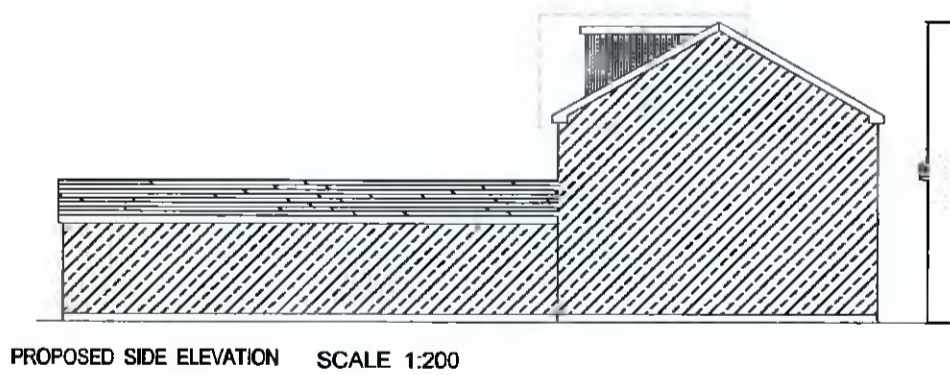

PROPOSED SIDE ELEVATION SCALE 1:200

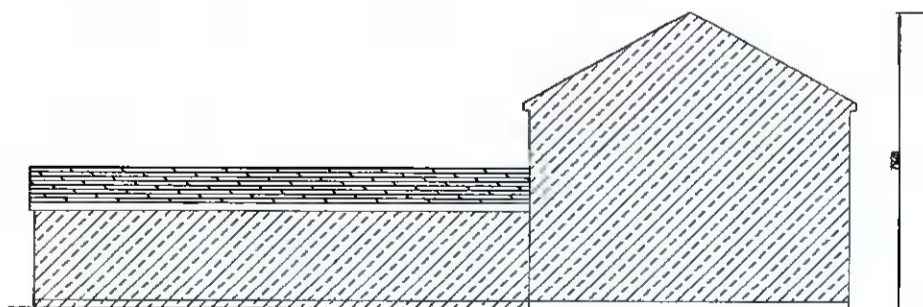

EXISTING SIDE ELEVATION SCALE 1:200



H2B 20 MOY VIEW KILDALKEY CO MEATH		Tel: 01 4030922 / 0871 1326871	
project	PROPOSED ATTIC CONVERSION - JOHN SWIFT 12 Dunmore lawn Kingswood Tallaght Dublin 24	project number	2018-17
		date	17/03/2021
		drawing number	2018-17A
		scale	1:100 1:200
subject	PROPOSED ELEVATIONS	designed by	JACKIE QUINN
		checked by	BRENDAN JOHNSTON
		size	A3

PLANNING DRAWINGS ONLY