



**Notes**  
 Copyright and not to be reproduced without the consent of Holmes Miller. Holmes Miller accepts responsibility for this document only to the commissioning Party and not to any other. Holmes Miller does not accept liability for accuracy or veracity of survey information provided by others and horizontal dimensions and levels provided by Holmes Miller and based on survey information provided by others must be verified on site. DO NOT SCALE: Use figured dimensions only.

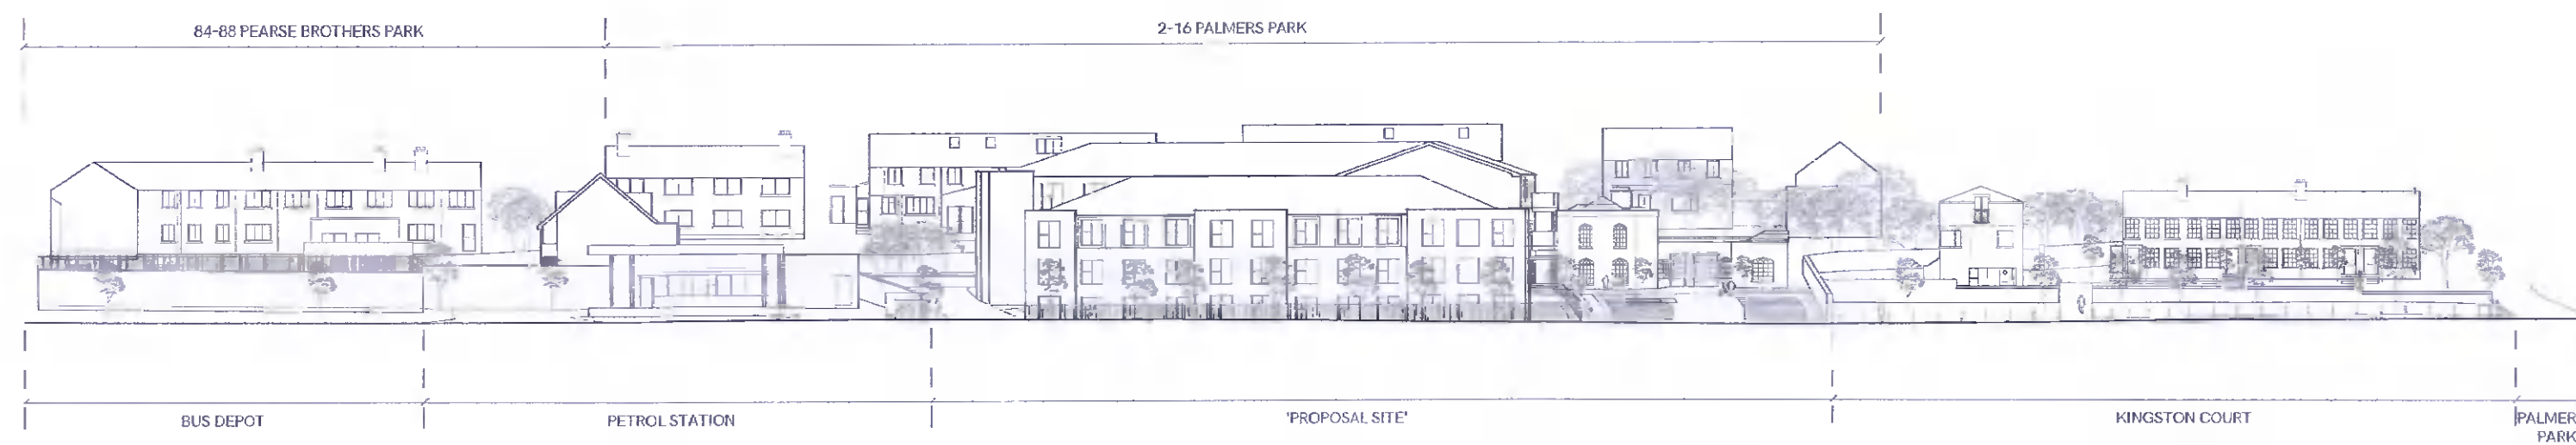

① Contextual Elevation  
1:500

P01	First Issue	CM	DJ	10.12.21
Rev	Notes	Drawn	Appr	Date

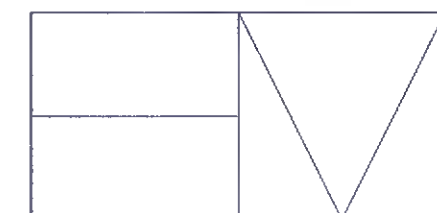

**Holmes Miller**  
 27 Mirinda Street  
 Glasgow  
 G3 8LE  
 0141 204 2080  
 www.holmesmiller.com

Project 4801

**Newbrook House Luxury Suites**

Drawing Name  
**CONTEXTUAL ELEVATION**

Scale @A2	Checked	Revision
1:500	DJ	P01

Drawing Number  
 4801-HML-ZZ-ZZ-DR-A-10126