


SITE LOCATION PLAN

Scale 1:500

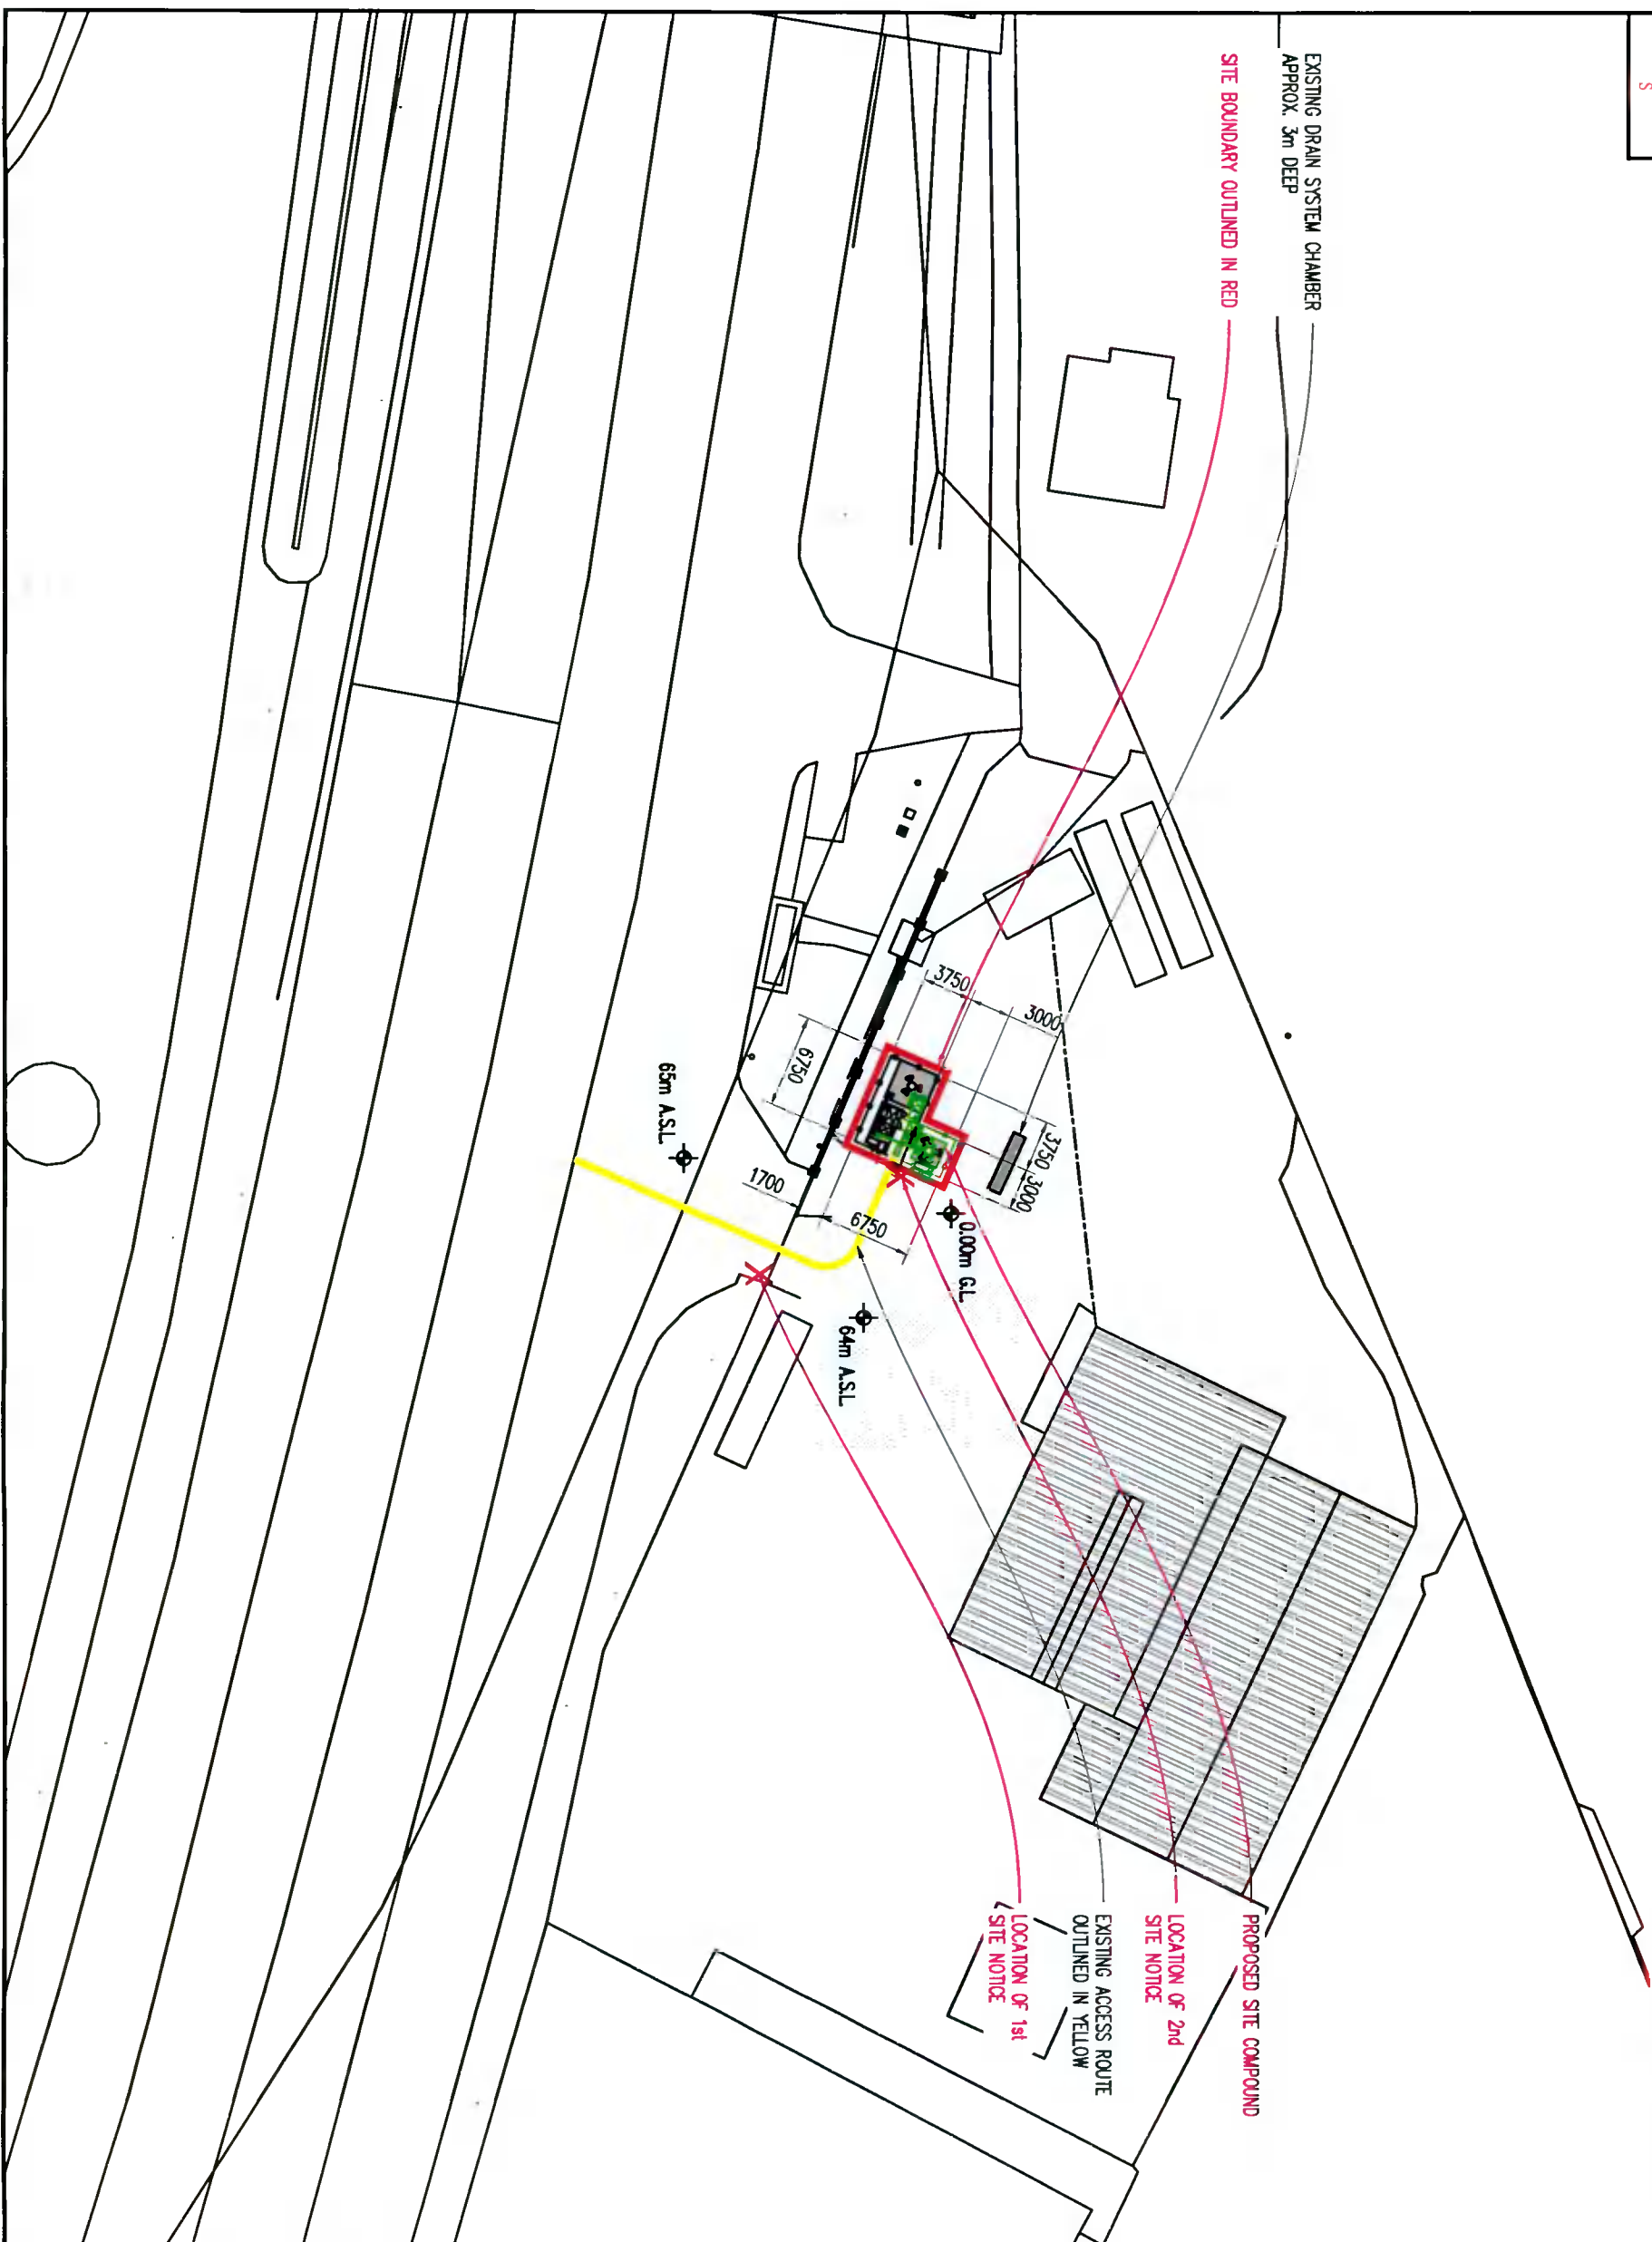

NOTE:
THE AREA SELECTED IS NOT REGISTERED WITH THE LAND REGISTRY. INFORMATION AVAILABLE FROM THE REGISTRY OF DEEDS.



- GENERAL NOTES**
1. Do not scale.
 2. All dimensions to be in mm unless specified otherwise.
 3. The drawing is in conjunction with the relevant scope of works and all relevant engineers and specialist drawings.
 4. All works to be in accordance with the relevant and current health and safety legislation.
 5. Specification of the works to be to the appropriate Irish standard or the equivalent British standard.
 6. All works to be carried out in strict accordance with project specifications.

Rev.	Chg.	Description	Date	By	Chk.
A		EXISTING SITE BOUNDARY IN RED UPDATED AND PROPOSED PLAN & ELEVATION PAGES UPDATED	15/12/2021	SP	ED
-		PLANNING APPLICATION DRAWING	30/11/2021	SM	SMF

celnex
driving telecom connectivity
Cignal Infrastructure Ltd
Suite 311 Q House, 76 Purze Road Sandyford
Industrial Estate
Dublin 18, D18 V9D, IRELAND

INDIGO
ENGINEERING A DIGITAL FUTURE

Cloaghkeating Avenue,
Rahmaw Business Park, Limerick, V94 VY88
IRELAND

Site Code: **CG_02499**
Structure Height: **21m**
Structure Type: **MONOPOLE**
Base Width: **-**
Site Name: **SUREWELD INTERNATIONAL LTD,
FONTHILL,
LUCAN,
Co. DUBLIN**

This SITE LOCATION PLAN - 1:500

Name: **PLANNING APPLICATION DRAWING**
Designed: **LU** Drawn: **SM** Date: **29/11/2021** Scale: **AS SHOWN**
Dwg. No.: **CG_02499-104 PA** Rev.: **A**