


ELEVATION A-A

ELEVATION B-B

ELEVATION C-C

STRUCTURE ELEVATIONS  
SCALE 1:100

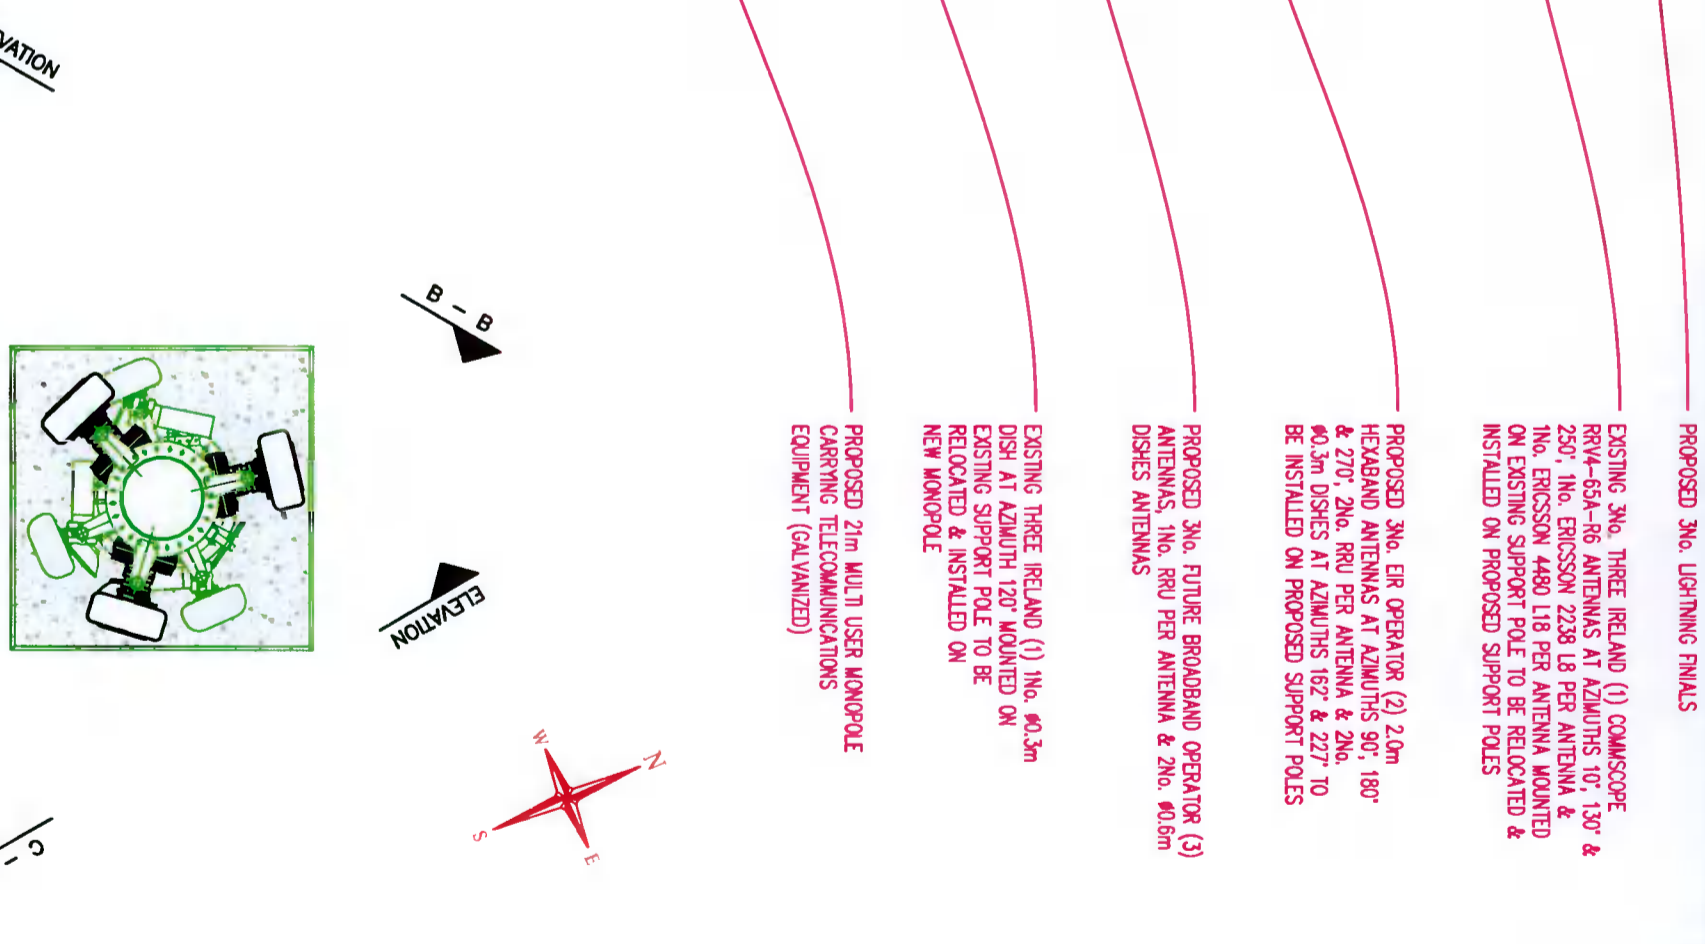

STRUCTURE PLAN  
SCALE 1:50

- PROPOSED 3No. LIGHTNING FINIALS
- EXISTING 3No. THREE IRELAND (1) COMMScope RRV4-65A-R6 ANTENNAS AT AZIMUTHS 10°, 130° & 250°. 1No. ERICSSON 2238 LB PER ANTENNA & 1No. ERICSSON 4480 118 PER ANTENNA MOUNTED ON EXISTING SUPPORT POLE TO BE RELOCATED & INSTALLED ON PROPOSED SUPPORT POLES
- PROPOSED 3No. EIR OPERATOR (2) 2.0m HEXABAND ANTENNAS AT AZIMUTHS 90°, 180° & 270°. 2No. RRU PER ANTENNA & 2No. 40.3m DISHES AT AZIMUTHS 162° & 227° TO BE INSTALLED ON PROPOSED SUPPORT POLES
- PROPOSED 3No. FUTURE BROADBAND OPERATOR (3) ANTENNAS, 1No. RRU PER ANTENNA & 2No. 40.6m DISHES ANTENNAS
- EXISTING THREE IRELAND (1) 1No. 40.3m DISH AT AZIMUTH 120° MOUNTED ON EXISTING SUPPORT POLE TO BE RELOCATED & INSTALLED ON NEW MONOPOLE
- PROPOSED 21m MULTI USER MONOPOLE CARRYING TELECOMMUNICATIONS EQUIPMENT (GALVANIZED)

- GENERAL NOTES**
1. Do not scale.
  2. All dimensions to be in mm unless specified otherwise.
  3. This drawing read in conjunction with the relevant scope of works and all relevant engineers and specialist drawings.
  4. All works to be in accordance with the relevant code current health and safety legislation.
  5. Specification of the works to be to the appropriate high standard or the equivalent British standard.
  6. All works to be carried out in strict accordance with project specifications.

No.	Revision	Date	By	Chk
A	DESIGN SITE BOUNDARY IN RED UPDATED AND PROPOSED PLAN & ELEVATION PAGES UPDATED	15/12/2021	SP	ED
-	PLANNING APPLICATION DRAWING	30/11/2021	SH	SHF

**celinex**  
driving telecom connectivity

Signal Infrastructure Ltd  
Suite 311 Q House, 76 Purze Road Sandyford  
Industrial Estate,  
Dublin 18, D18 V90, IRELAND

**INDIGO**  
ENGINEERING A DIGITAL FUTURE

Gloynkilling Avenue,  
Rahenee Business Park, Limerick, V94 V988  
IRELAND

Site Code: **CIG\_02499**  
Structure Height: **21m**  
Structure Type: **MONOPOLE**  
Beam Width: **-**

Site Name: **SUREWELD INTERNATIONAL LTD,  
FONTHILL,  
LUCAN,  
Co. DUBLIN**

The **STRUCTURE ELEVATIONS**

Name	Design	Drawn	Date	Scale
PLANNING APPLICATION DRAWING	SH	SH	29/11/2021	AS SHOWN

Proj. No. **CIG\_02499-109 PA**