



**Legend**

**Planting/Soft Landscaping**

- Heavy Standard Proposed Trees
- Multi-Stemmed Trees
- Existing trees to be retained
- Groundcover Planting
- Perennial Shrub Mix
- Herbaceous Perennials, Herbs & Grasses
- Marginal Planting
- Wildflower Meadow (hydroseeding)
- Amenity Grass
- Woodland Boundary Planting
- Raingardens

**Hard Landscaping**

- Hard Surfacing 1**  
Product: Hardscape Granite Pavers  
Dimensions: 600 (W) x 400 (L) x 60 (D) mm  
Finish: Fine Picked  
Colour: Gemania Flamed
- Hard Surfacing 2**  
Product: Hardscape Granite Pavers  
Dimensions: 400 (L) x 150 (W) x 60 (D) mm  
Finish: Fine Picked  
Colour: Phoenix Buff, Royal White Bush-hammered, 60/40% ratio split
- Tactile Paving**  
Product: Manrolife Tactile Paving  
Dimensions: 400 (W) x 400 (L) x 50 (D) mm  
Finish: Ellipse  
Colour: Buff
- Asphalt Surfacing**  
Product: Tarmac Ltd Ultracolor or similar approved  
Dimensions: 20mm depth to engineer's specification  
Finish: To engineer's specification  
Colour: To engineer's specification
- Permeable Surfacing to Parking Bays**  
Product: Weierberger Aquata Brown Permeable Paver  
Dimensions: 200 (L) x 65 (W) x 60 (D) mm  
Finish: As manufactured  
Colour: Aquata Brown
- Resin Bound Gravel**  
Product: SureSet Natural Aggregate Resin Bound  
Dimensions: 25mm (D)  
Finish: As manufactured  
Note: additional hatched area to be laid with no dig foundations  
Colour: Apollo
- Structural Walling**  
Product: to engineer's specification  
Dimensions: to engineer's specification  
Finish: to engineer's specification  
Colour: to engineer's specification
- Granite Planters**  
Product: Locally Sourced Granite Planters  
Dimensions: 600 (W) x 550 (H) mm  
Finish: Fine Picked  
Colour: Light  
Note: In wall Lighting to be fitted into planters

**Kerbing**

- Kerbing**  
Product: Marshall Conservation Kerbing  
Dimensions: 145 (W) x 255 (D) x 915 (L) mm  
Finish: Fine Picked  
Colour: Silver Grey  
Note: laid with upstand to planted areas, flush to paving transitions
- Pin Kerb**  
Product: BS Standard Pin Kerb  
Dimensions: 915 (L) x 255 (D) x 50 (W) mm  
Finish: as manufactured  
Note: Final product to be confirmed by engineer  
Colour: Silver Grey
- Drop Kerb**  
Product: BS Standard Drop Kerb  
Dimensions: 915 (L) x 255 (D) x 125 (W) mm  
Finish: as manufactured  
Note: Final product to be confirmed by engineer  
Colour: Silver Grey
- Upstand Kerb**  
Product: BS Standard Upstand Kerb  
Dimensions: 915 (L) x 255 (D) x 125 (W) mm  
Finish: as manufactured  
Note: Final product to be confirmed by engineer  
Colour: Silver Grey
- Flush Block**  
Product: BS Standard Flush Block  
Dimensions: 915 (L) x 255 (D) x 125 (W) mm  
Finish: as manufactured  
Note: Final product to be confirmed by engineer  
Colour: Silver Grey

**Street Furniture**

- Benches**  
Product: Artform PPG Seat  
Dimensions: 1775 (L) x 770 (H) x 715 (D) mm  
Finish: Cast Aluminium, timber  
Colour: as manufactured
- Benches**  
Product: Artform Harris Seating  
Dimensions: 3076 (L) x 767 (H) x 504 (D) mm  
Finish: Cast Aluminium, timber  
Note: mixture of backless units and units with backs  
Colour: as manufactured
- Timber Racks to Stone Seating**  
Product: Woodscape Citizen 5 Seat Wall Seat  
Dimensions: 445 (W) x 2500 (L) mm  
Finish: FSC Timber Hardwood  
Colour: as manufactured
- Cube Seating**  
Product: GeoMet Cube Seating  
Dimensions: 570 (W) x 486 (H) mm  
Finish: As Manufactured  
Colour: White or similar approved
- Cycle Stand**  
Product: Artform Bolo Cycle Stand  
Dimensions: 815 (H) x 715 (W) x 38 (D) mm  
Finish: As Manufactured  
Colour: Stainless Steel

**Fencing**


- Fencing**  
Product: Bespoke Wooden Fencing w. gates, or similar approved  
Dimensions: TBC  
Note: Refer to Dwg 2045 L01 for locations

**Lighting**

- Bollard Lighting**  
Product: Setux Line Bollard Lighting  
Dimensions: 300 (H) mm  
Finish: Powder coated, as manufactured  
Colour: Dark grey

**Site Boundary**

- Site Boundary**

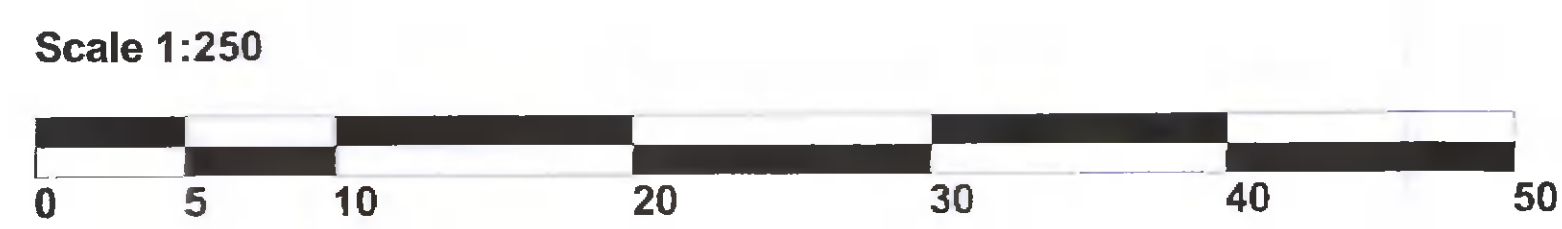

Rev. B	15.12.21	Southern space amended, updated engineering and architect layouts added, planting schedules and material specifications updated
Rev. A	28.07.21	Layout amended to accord with Architect's Layout
Rev.	Date.	Reason.

**TGP LANDSCAPE ARCHITECTS**  
7 The Square, 95 Morrison Street, Glasgow, G5 8BE Tel: 0141 429 2999  
info@tgp.uk.com/www.tgp.uk.com  
Also in Edinburgh & Newcastle

Project	Rathfarham Care Home Landscape Designs		
Title	Landscape Proposals		
Date	Scale	Drawn	Checked
1.07.21	1:250 @ A1	KB	GS
Job	Suitability	No.	Issue
2045	S3	L01	Planning
Revision	B		
LI WORKSTAGE:	0/1	2	3
	<input type="checkbox"/>	<input type="checkbox"/>	<input checked="" type="checkbox"/>

**DISCLAIMER:**  
Do not scale from this drawing.  
All dimensions to be verified on site prior to commencement of works.  
Drawing to be read in conjunction with related TGP drawings, consultants drawings and any other relevant information.  
This drawing is the copyright of TGP Landscape Architects Ltd unless otherwise specified.