

Legend

Planting/Soft Landscaping

- Multi-Stemmed Trees**
- Groundcover Planting**
- Perennial Shrub Mix**
- Herbaceous Perennials, Herbs & Grasses**
- Raingardens**

Hard Landscaping

- Hard Surfacing 1**
Product: Hardscape Granite Pavers
Dimensions: 600 (W) x 400 (L) x 60 (D) mm
Finish: Fine Picked
Colour: Germania Flamed
- Hard Surfacing 2**
Product: Hardscape Granite Pavers
Dimensions: 400 (L) x 150 (W) x 60 (D) mm
Finish: Fine Picked
Colour: Fluencia Buff, Royal White Bush-hammered, 66:40% ratio split
- Tactile Paving**
Product: Marshall's Tactile Elder Paving
Dimensions: 400 (W) x 400 (L) x 50 (D) mm
Finish: Elder
Colour: Buff
- Asphalt Surfacing**
Product: Tarmac Ltd UltraColour or similar approved
Dimensions: 25mm depth to engineer's specification
Finish: To engineer's specification
Colour: To engineer's specification
- Permeable Surfacing to Parking Bays**
Product: Wienerberger Aquata Brown Permeable Paver
Dimensions: 200 (L) x 65 (W) x 60 (D) mm
Finish: As manufactured
Colour: Aquata Brown
- Resin Bound Gravel**
Product: SureSet Natural Aggregate Resin Bound
Dimensions: 25mm (D)
Finish: As manufactured
Note: additional hatched area to be laid with no dig foundations
Colour: Apollo
- Structural Walling**
Product: to engineer's specification
Dimensions: to engineer's specification
Finish: to engineer's specification
Colour: to engineer's specification
- Granite Planters**
Product: Locally Sourced Granite Planters
Dimensions: 600 (W) x 550 (H) mm
Finish: Fine Picked
Colour: Light
Note: In wall lighting to be fitted into planters

Kerbing

- Kerbing**
Product: Marshall's Conservation Kerbing
Dimensions: 145 (W) x 255 (D) x 915 (L) mm
Finish: Fine Picked
Colour: Silver Grey
Note: laid with upstand to planted areas, flush to paving transitions
- Pin Kerb**
Product: BS Standard Pin Kerb
Dimensions: 915 (L) x 255 (D) x 50 (W) mm
Finish: as manufactured
Note: Final product to be confirmed by engineer
Colour: Silver Grey
- Drop Kerb**
Product: BS Standard Drop Kerb
Dimensions: 915 (L) x 255 (D) x 125 (W) mm
Finish: as manufactured
Note: Final product to be confirmed by engineer
Colour: Silver Grey
- Upstand Kerb**
Product: BS Standard Upstand Kerb
Dimensions: 915 (L) x 255 (D) x 125 (W) mm
Finish: as manufactured
Note: Final product to be confirmed by engineer
Colour: Silver Grey
- Flush Block**
Product: BS Standard Flush Block
Dimensions: 915 (L) x 255 (D) x 125 (W) mm
Finish: as manufactured
Note: Final product to be confirmed by engineer
Colour: Silver Grey

Street Furniture

- Benches**
Product: Artform FPG Seat
Dimensions: 1776 (L) x 770 (H) x 715 (D) mm
Finish: Cast Aluminium, timber
Colour: as manufactured
- Benches**
Product: Artform Harris Seating
Dimensions: 3076 (L) x 787 (H) x 504 (D) mm
Finish: Cast Aluminium, timber
Note: mixture of backless units and units with backs
Colour: as manufactured
- Timber Racks to Stone Seating**
Product: Woodcase Clifton 5 Slat Wall Seat
Dimensions: 445 (W) x 2500 (L) mm
Finish: FSC Timber Hardwood
Colour: as manufactured
- Cube Seating**
Product: CadMet Cube Seating
Dimensions: 570 (W) x 498 (H) mm
Finish: As Manufactured
Colour: White or similar approved
- Cycle Stand**
Product: Artform Edda Cycle Stand
Dimensions: 816 (H) x 715 (W) x 38 (D) mm
Finish: As Manufactured
Colour: Stainless Steel


Fencing

- Fencing**
Product: Bespoke Wooden Fencing w. gates, or similar approved
Dimensions: TBC
Note: Refer to DWG 2045 L01 for locations

Lighting

- Bollard Lighting**
Product: Solux Lino Bollard Lighting
Dimensions: 900 (H) mm
Finish: Powder coated, as manufactured
Colour: Dark grey

Scale 1:50

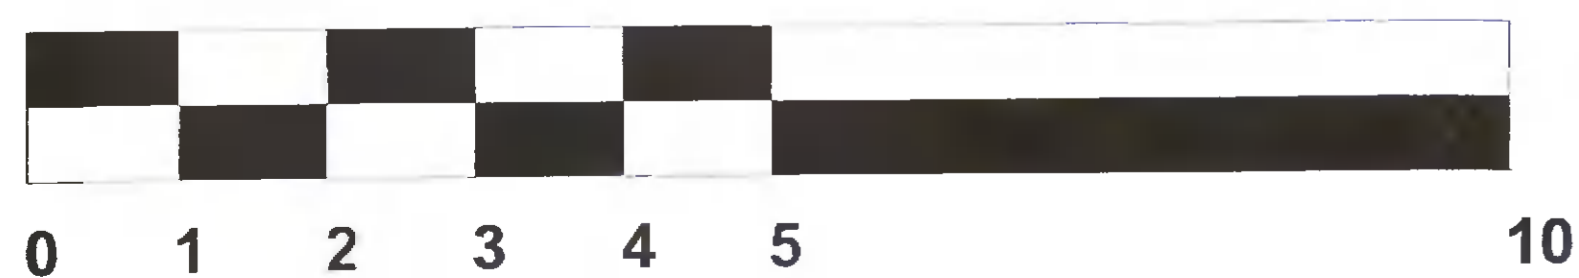

Rev. A 15.12.21 Southern space amended, updated engineer and architect layouts added, planting schedules and material specifications updated

Rev. Date. Reason.

TGP LANDSCAPE ARCHITECTS
7 The Square, 95 Morrison Street, Glasgow, G5 5BE Tel: 0141 429 2999 info@tgp.uk.com/www.tgp.uk.com Also in Edinburgh & Newcastle

Project	Rathfarham Care Home Landscape Designs		
Title	Courtyard Landscape Layout		
Date	Scale	Drawn	Checked
1.07.21	1:50 @ A1	KB	GS
Job	Suitability	No.	Issue
2045	S3	L02	Planning
LI WORKSTAGE:	0/1	2	3
	<input type="checkbox"/>	<input checked="" type="checkbox"/>	<input type="checkbox"/>

DISCLAIMER:
Do not scale from this drawing. All dimensions to be verified on site prior to commencement of works. Drawing to be read in conjunction with related TGP drawings, consultants drawings and any other relevant information. This drawing is the copyright of TGP Landscape Architects Ltd, unless otherwise specified.