


Planning Pack Map

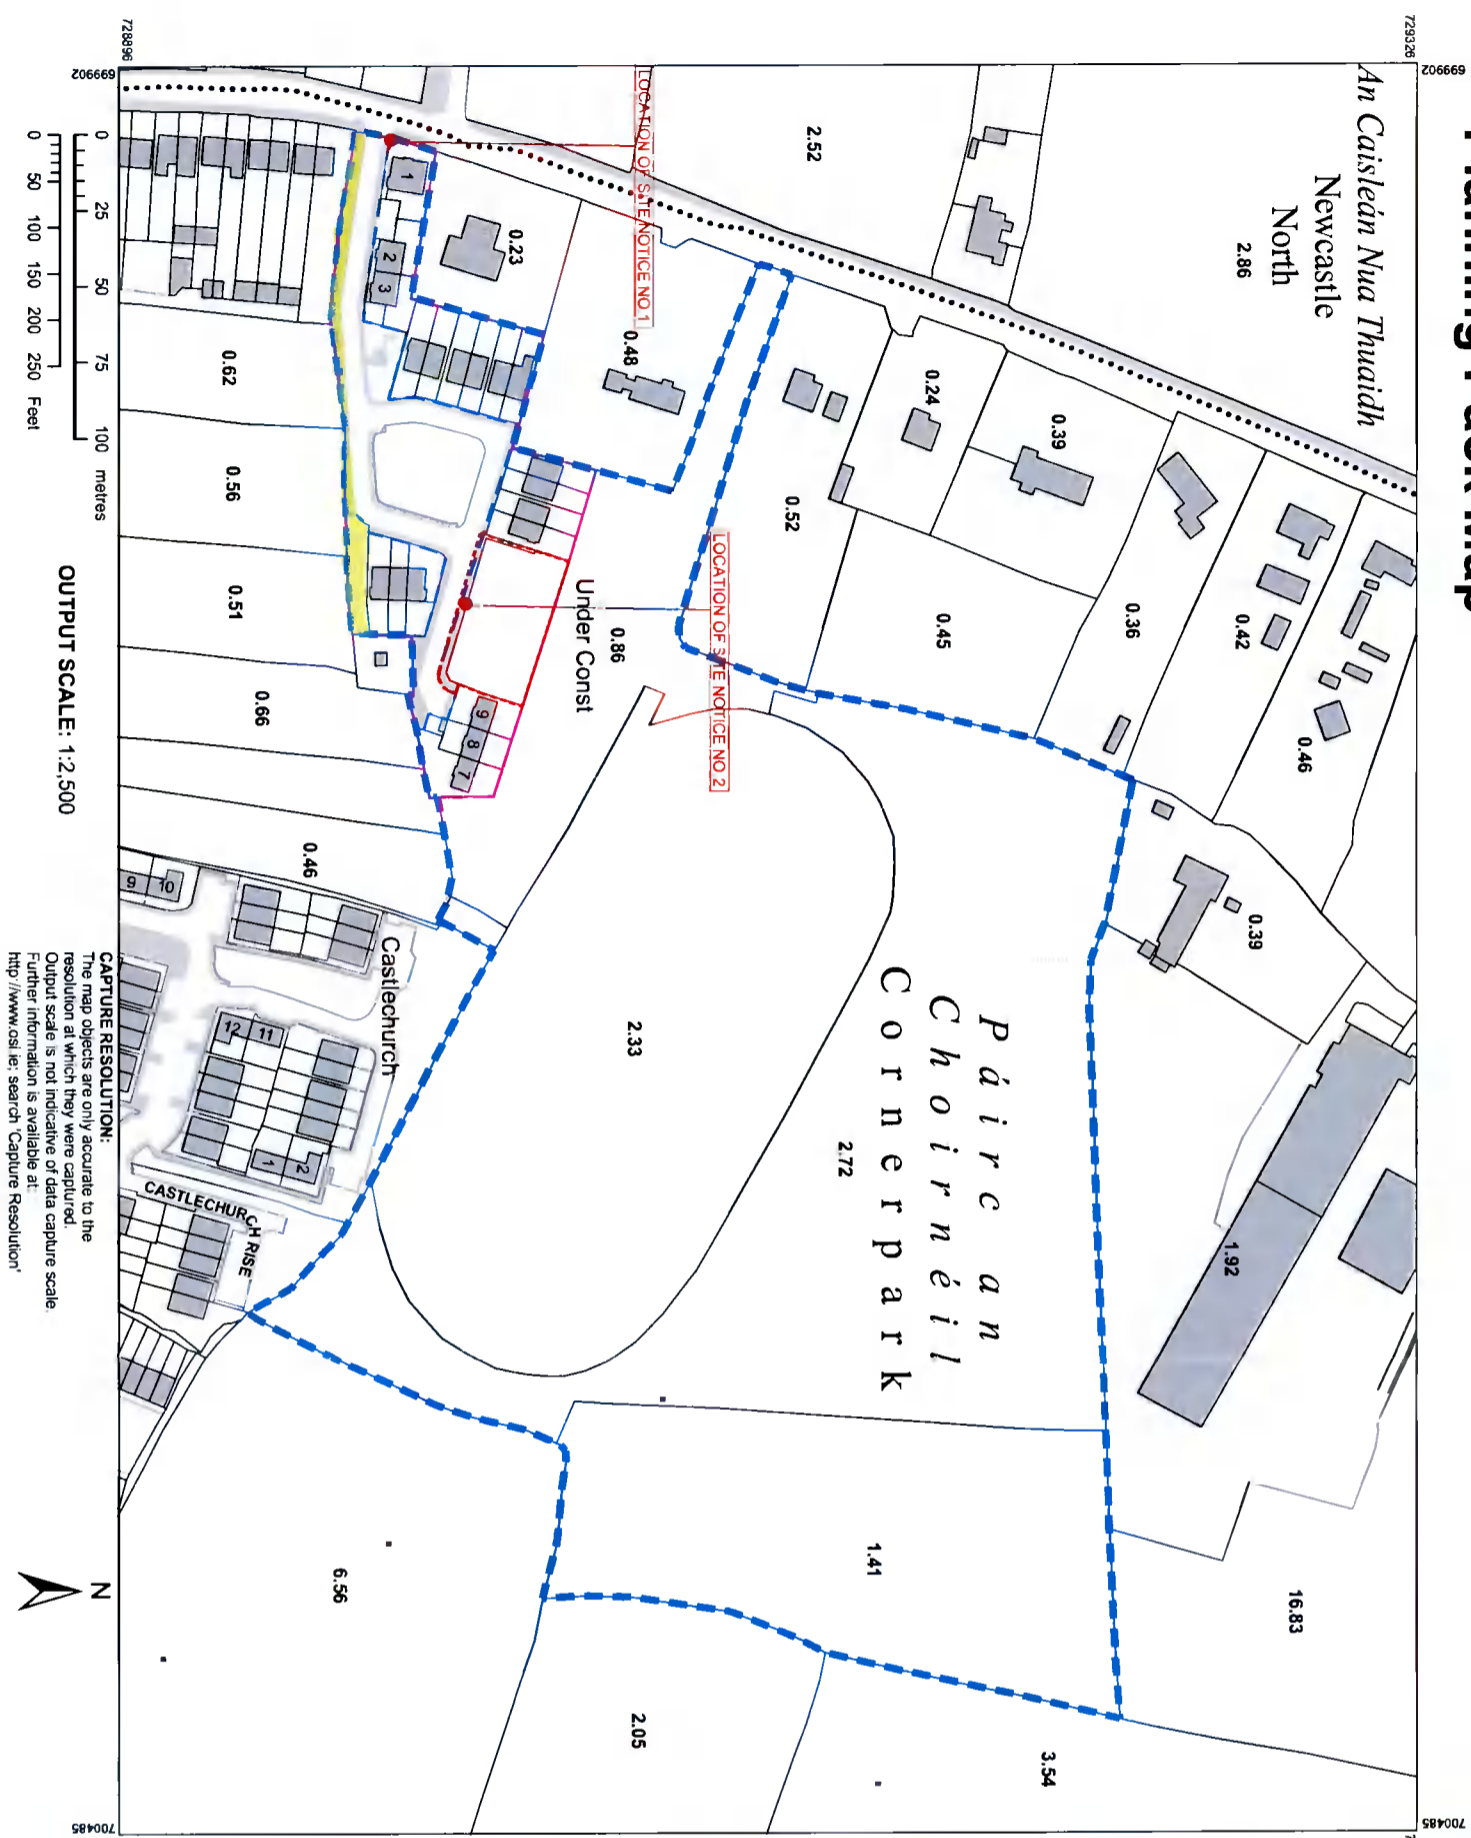

National Mapping Agency

CENTRE COORDINATES:
ITM 700194,729111

PUBLISHED: 02/12/2021
ORDER NO.: 50237215_1

MAP SERIES: 1:2,500 3324-D
1:2,500 3325-C
1:2,500 3387-B
1:2,500 3388-A

COMPILED AND PUBLISHED BY:

Ordnance Survey Ireland,
Phoenix Park,
Dublin 8,
Ireland.

Unauthorised reproduction
infringes Ordnance Survey Ireland
and Government of Ireland
copyright.

All rights reserved.
No part of this publication may
be copied, reproduced
or transmitted in any form
or by any means without the prior
written permission of
the copyright owners.

The representation on this map
of a road, track or footpath
is not evidence of the existence
of a right of way.

Ordnance Survey maps
never show legal property
boundaries, nor do they
show ownership of
physical features.

© Suirtheireacht Ordánais Éireann,
2021
© Ordnance Survey Ireland, 2021
www.osi.ie/copyright

LEGEND:
<http://www.osi.ie/>
search 'Large Scale Legend'

LAND UNDER CONTROL OF APPLICANT

PERMITTED DEVELOPMENT UNDER REG REF SD19A0040

AREA RELATING TO THIS PLANNING APPLICATION

WAYLEAVE

REV	DATE	REVISIONS

CDP Architecture
4, The Ballinacreegan
Liskeny Village, K19 9V98
www.cdparchitecture.com

JOB	DATE
CORNERPARK NEWCASTLE Co. Dublin	DECEMBER 2021
CLIENT NEWLINE HOMES LTD	DRN PC
DRAWING TITLE Site Location Map (Urban Place) (Location of Site Notice)	SCALE 2500 @ A3 OR AS SHOWN
DRAWING NUMBER 2019_168	REVISION REV

Site Location map (Urban Place Map)
Location of Site Notices
Scale 1:2500

