


**DO NOT SCALE DRAWINGS.  
REFER TO ARCHITECT FOR ALL DIMENSIONS.**

**GENERAL NOTES**

- All dimensions are in millimetres unless noted otherwise. No dimension to be scaled off this drawing. All dimensions to be checked on site prior to ordering materials.
- This drawing is to be read in conjunction with all relevant Architect's, Engineer's and Specialist's Drawings and the Contract Specification. The Engineer is to be advised of any discrepancies encountered on site during construction works. For Standard Notes refer to Drawing No. : DR-S-0500.

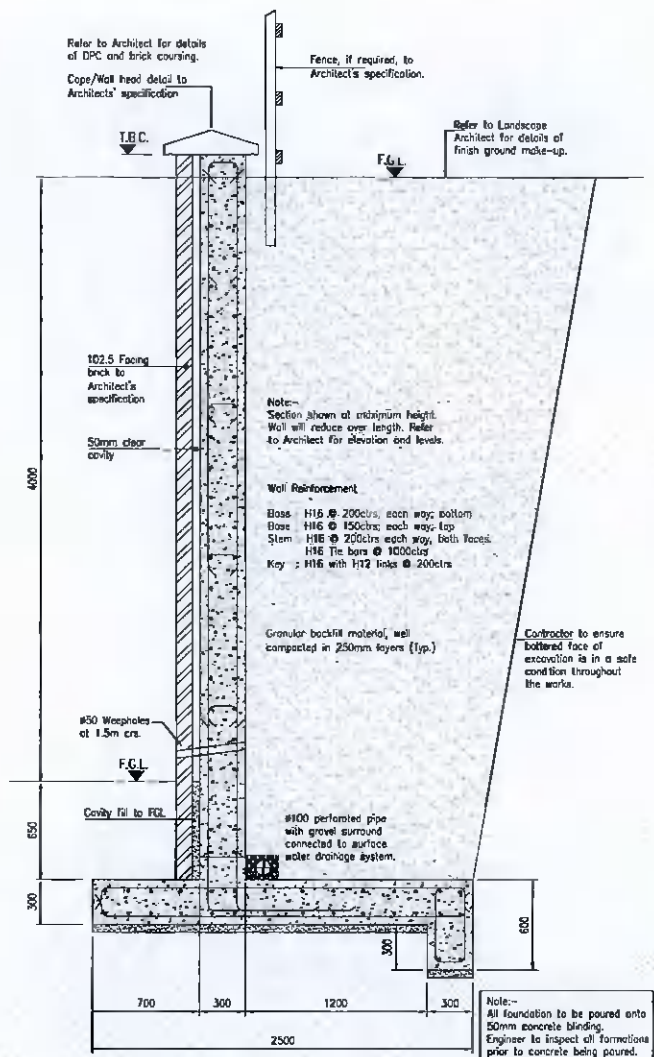

Typical Reinforced Concrete Retaining Wall  
(4000mm max Retention)  
Scale 1:25

Rev	Date	Description	Drawn	Checked	App'd

Client:  
**MORRISON COMMUNITY CARE**

Project:  
**TAYLORS LANE  
RATHFARNHAM  
DUBLIN**

Drawing Title:  
**TYPICAL RETAINING WALL DETAIL**

Scale (at A1): AS SHOWN      CDC Project No: 3406

**COWAL DESIGN CONSULTANTS LTD**  
CIVIL AND STRUCTURAL ENGINEERING • DEVELOPMENT SERVICES

Glasgow: Innovation Centre, 7 Ellington Park, Glasgow, G52 4RU  
Phone: 0141 405 1000

London: 3rd Floor, 80-82 Pile Street, London, EC2A 4NE  
Phone: 0203 895 8144

Chen: 5 Stafford Street, Chen, PA34 5HU  
Phone: 01824 571280

email: info@cowal-design.co.uk      Web: www.cowal-design.co.uk

Copyright, Designs and Patents Act (1988)  
This drawing must not be reproduced without the permission of Cowal Design Consultants Ltd.

Status:  
**PRELIMINARY**

Drawing No.:  
**3406-CDC-ZZ-ZZ-DR-S-1090**