



Revision Schedule

Rev	Date	Description	Drawn
1	28.10.21	FIRST ISSUE	CS

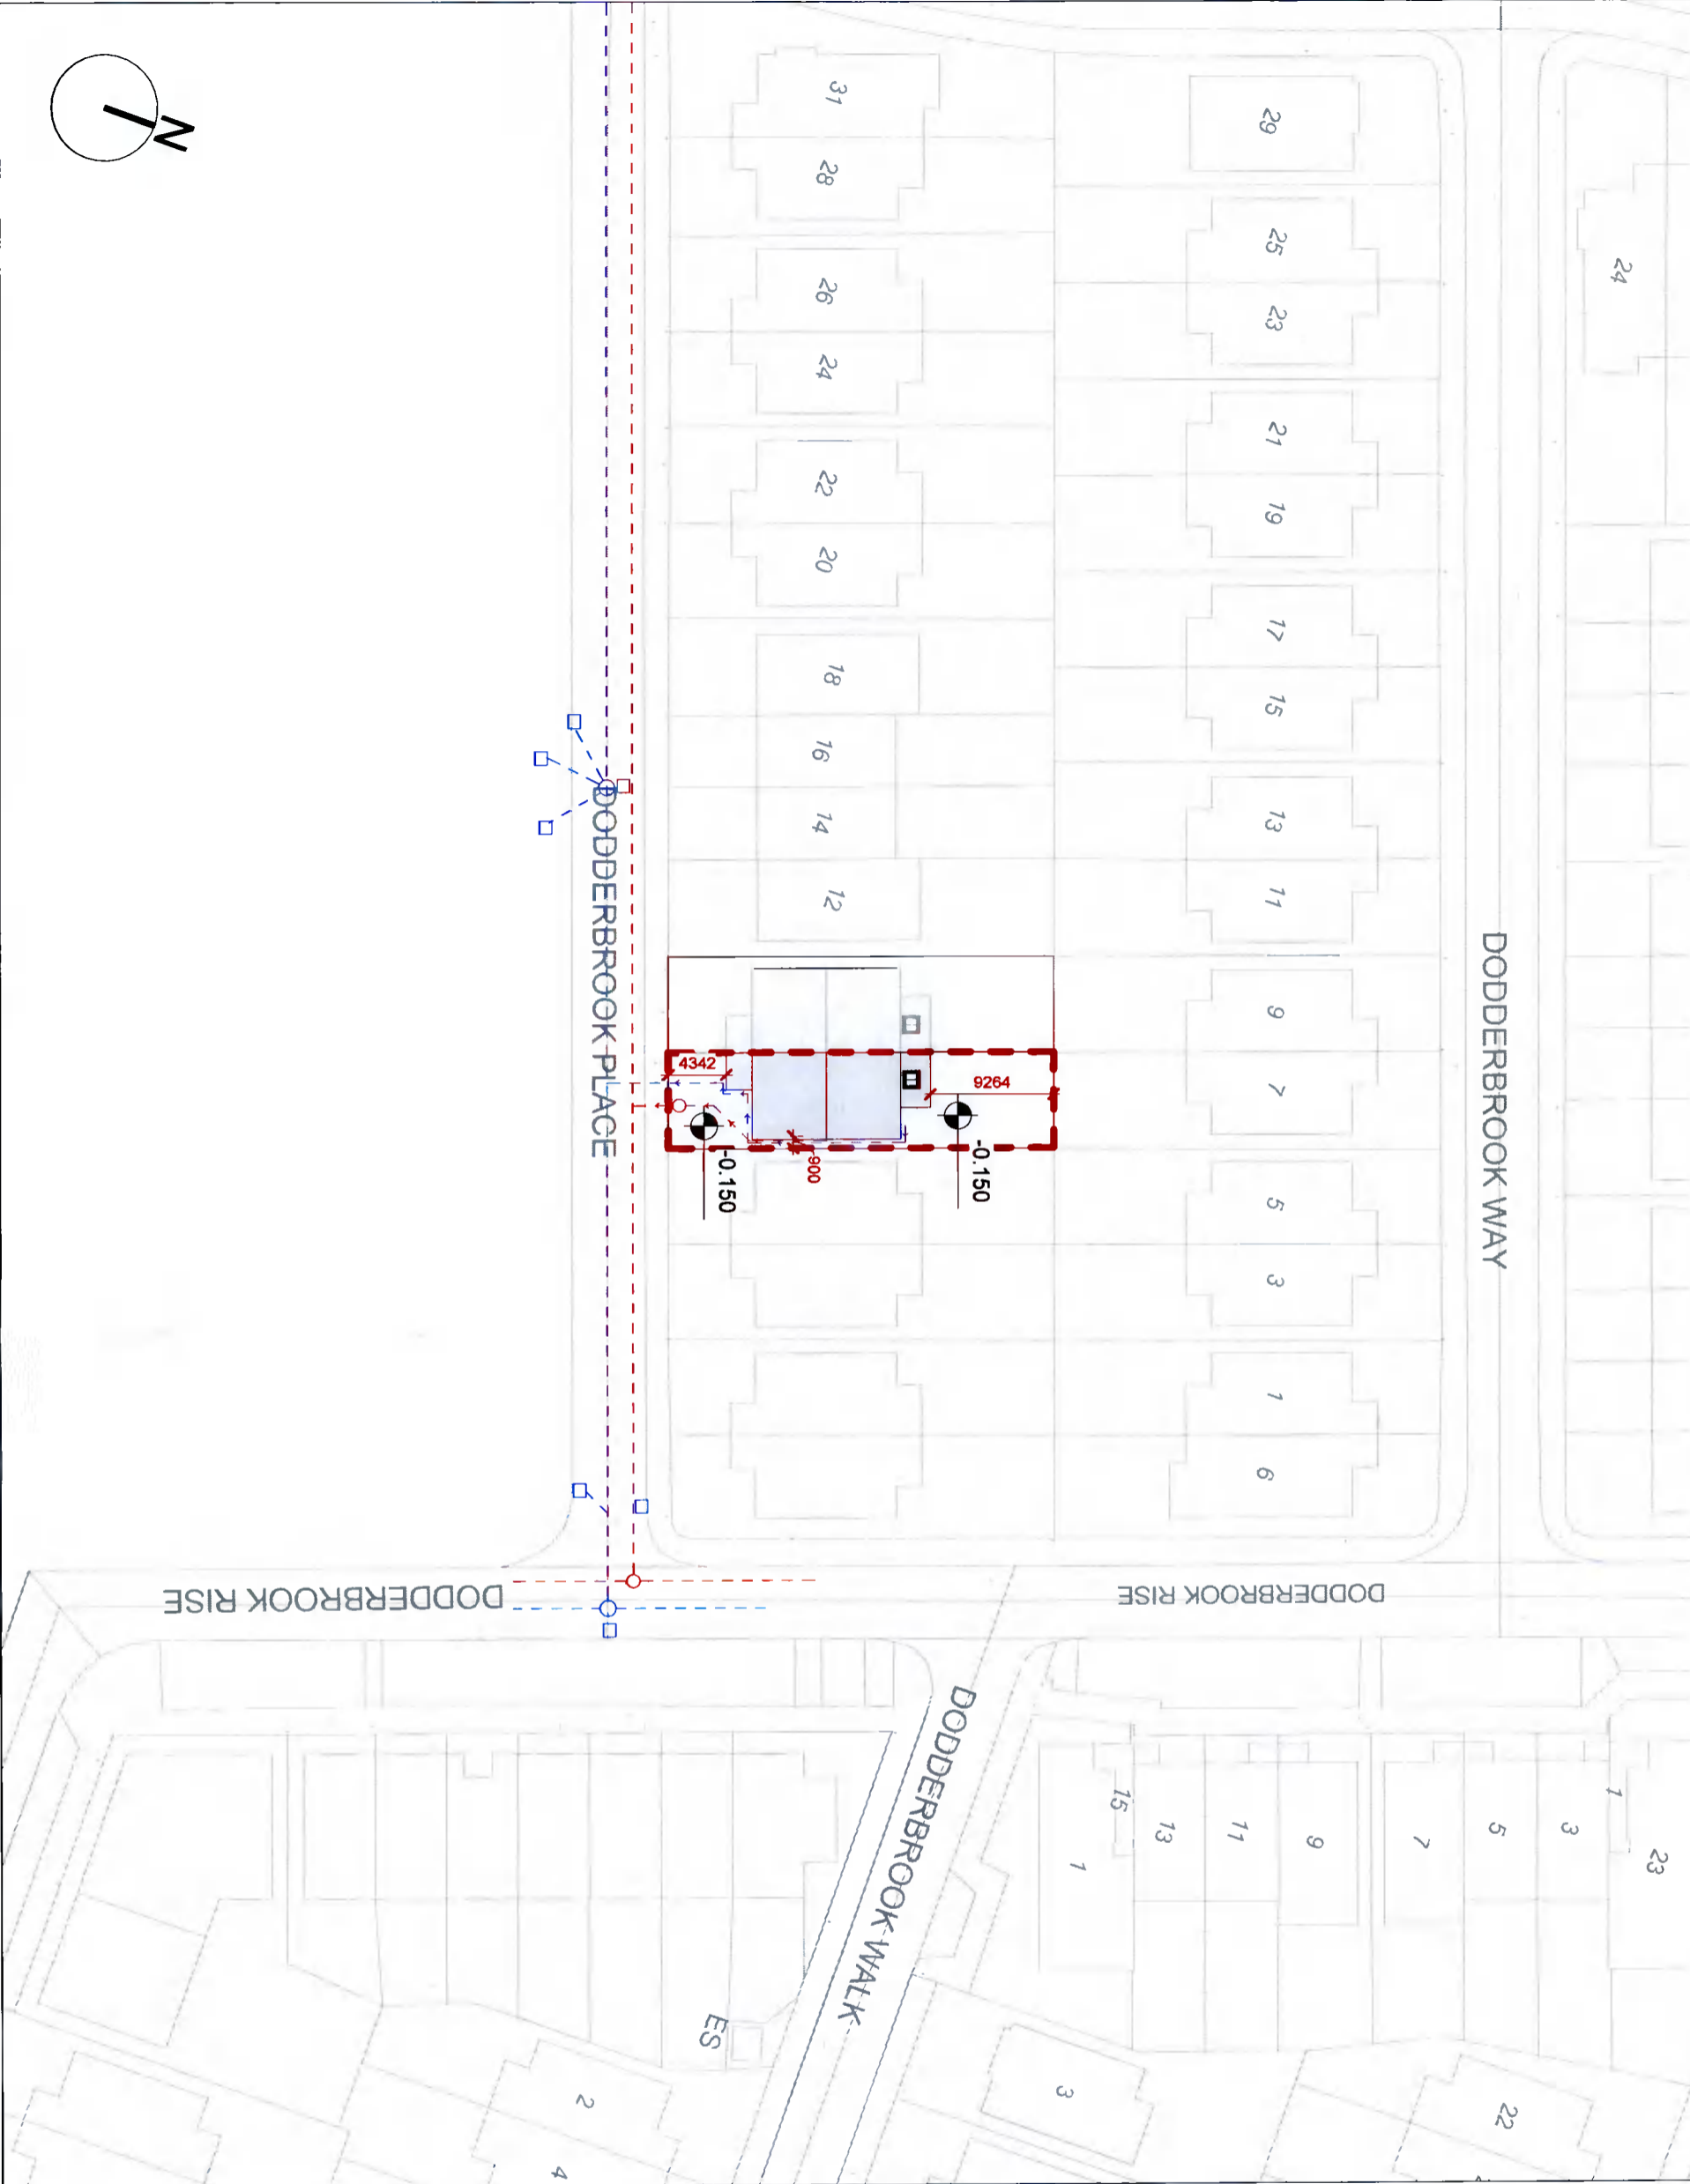

SITE LAYOUT PLAN - EXISTING
1 : 500

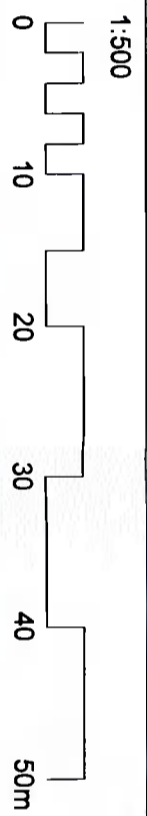

TOTAL AREA OF SITE - 208.762m²

The use of this data by the recipient shall be an agreement of the following statements. You not use this data if you do not agree with any of the following statements. All drawings are based upon the information supplied by the client. Gravityarchitects shall not be liable for any errors or omissions in the drawings or for any consequences arising from the use of the drawings. Gravityarchitects shall not be liable for any errors or omissions in the drawings or for any consequences arising from the use of the drawings. On no scale the drawing, use figured dimensions in all cases, check all dimensions on site. Report discrepancies in writing to Gravityarchitects before proceeding.

PRELIMINARY

Project: **AMIR SHAH**

Address: **8 DODDERBROOK PLACE, DUBLIN, D24FW7D**

SITE LAYOUT PLAN - EXISTING

Project: **NI455-00-00-00-DR-A-001-P01**

Scale: **1 : 500**

