



Revision Schedule		
No.	Date	Description

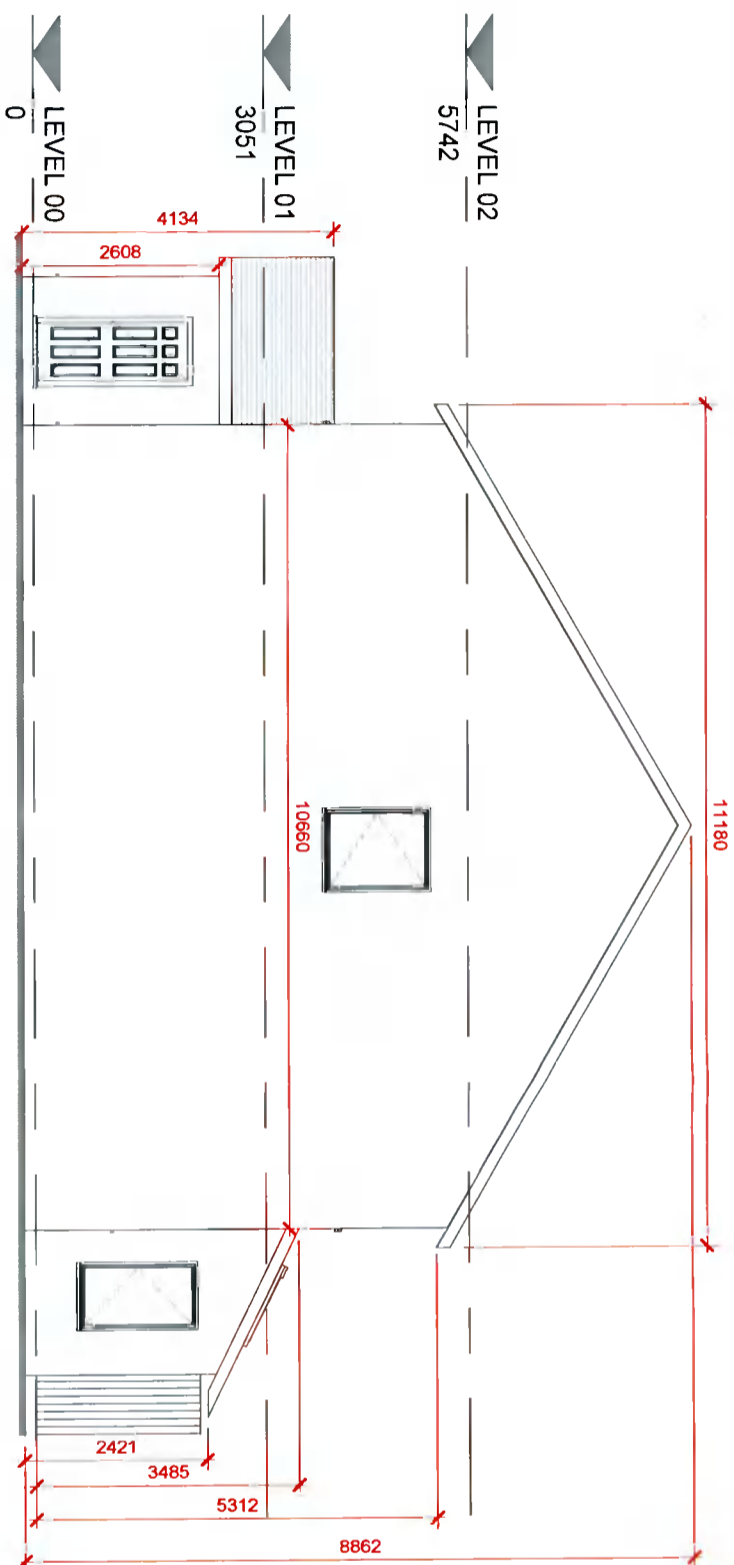


**EAST ELEVATION - EXISTING**  
1 : 100

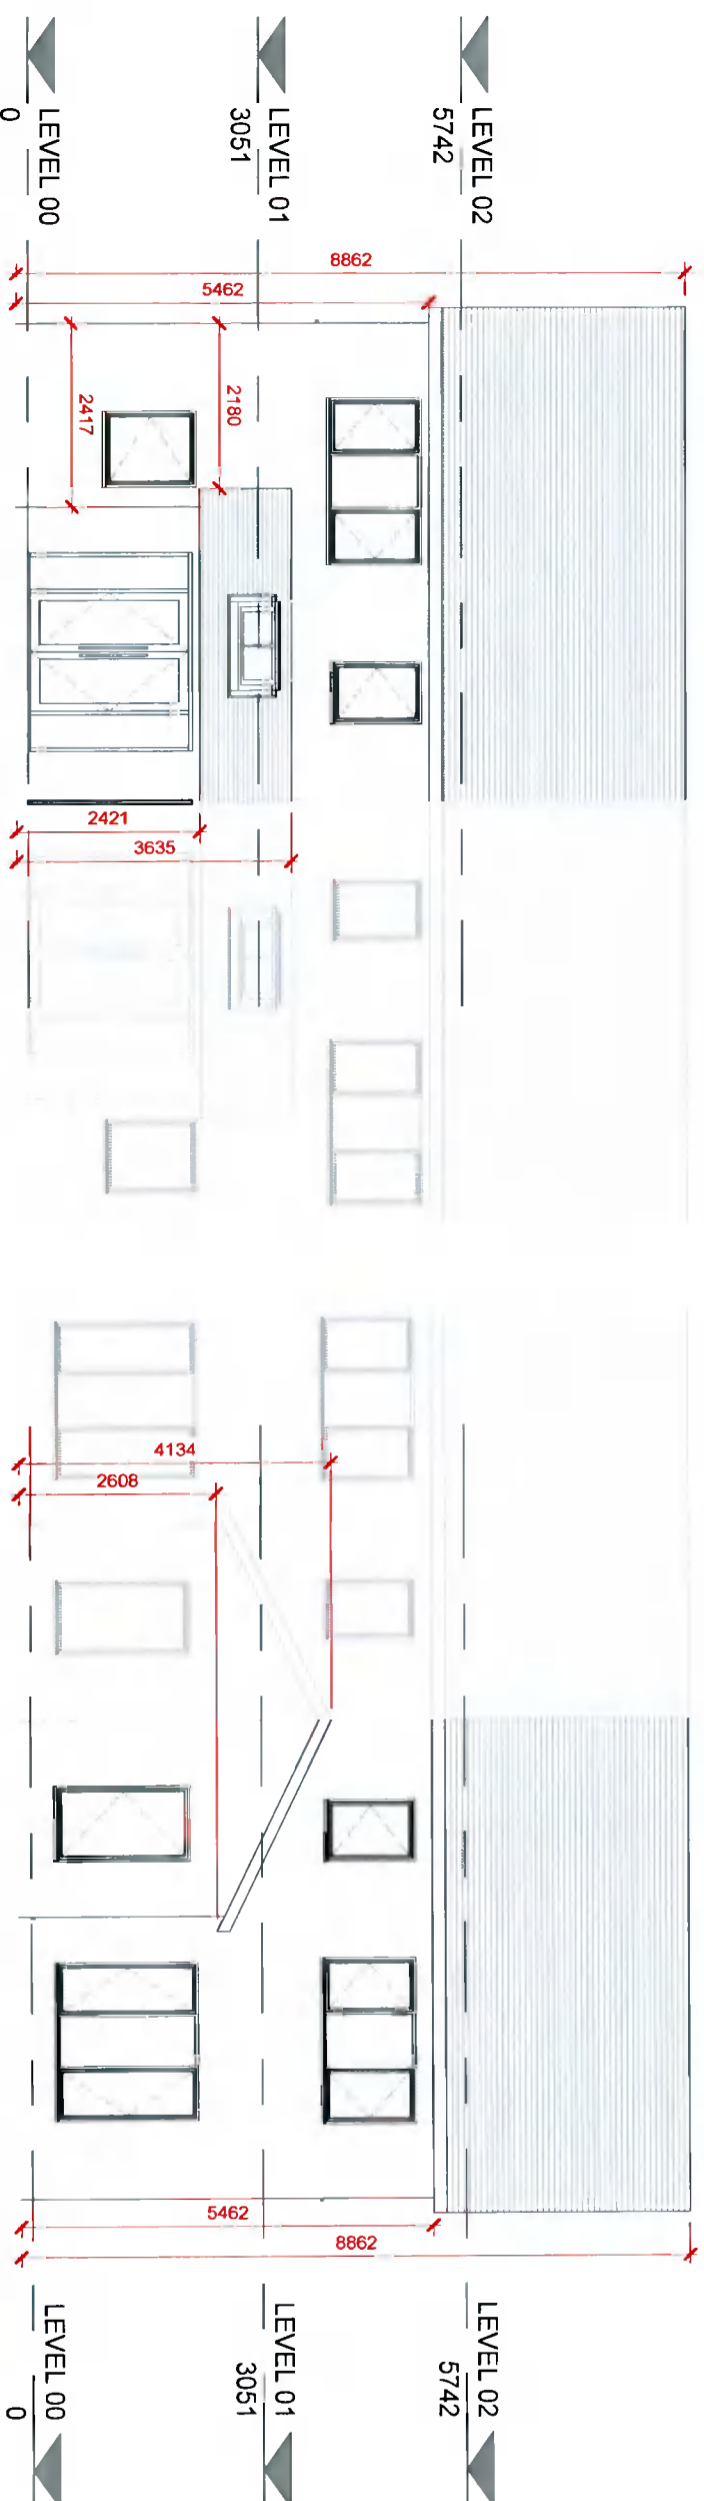

**NORTH ELEVATION - EXISTING**  
1 : 100

**SOUTH ELEVATION - EXISTING**  
1 : 100

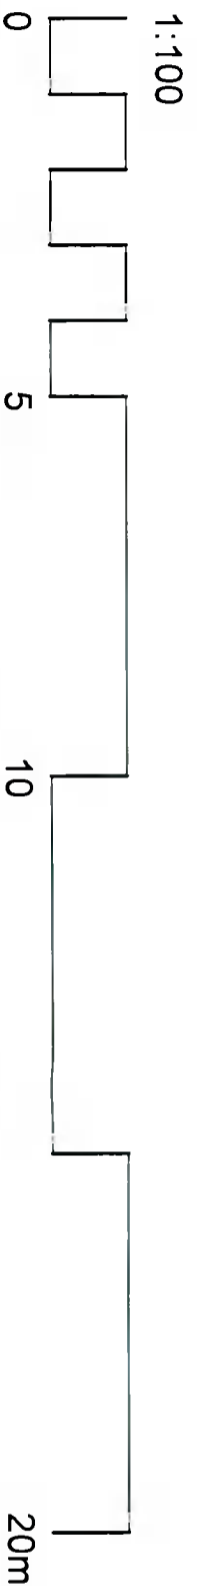

This set of drawings is the property of Gravity Architects and is to be used for the project only. It is not to be used for any other purpose without the written consent of Gravity Architects. The drawings are preliminary and are subject to change without notice. The client is responsible for ensuring that the drawings are used in accordance with the relevant building regulations and other applicable laws. Gravity Architects is not liable for any errors or omissions in the drawings.

**PRELIMINARY**

**AMIR SHAH**

**8 DODDERBROOK PLACE, DUBLIN, D24FW7D**

**ELEVATIONS - EXISTING**

**NI455-00-00-DR-A-003-P01**

**1 : 100 A3**