





Revision Schedule			
No.	Date	Description	By/Rev'd

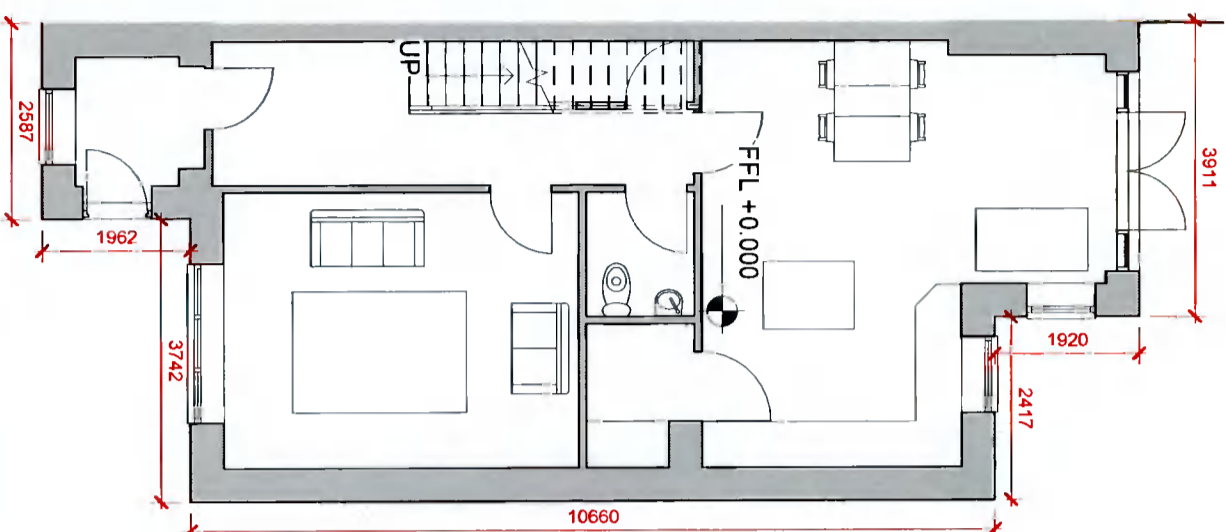

**LEVEL 00 - PROPOSED**  
1 : 100

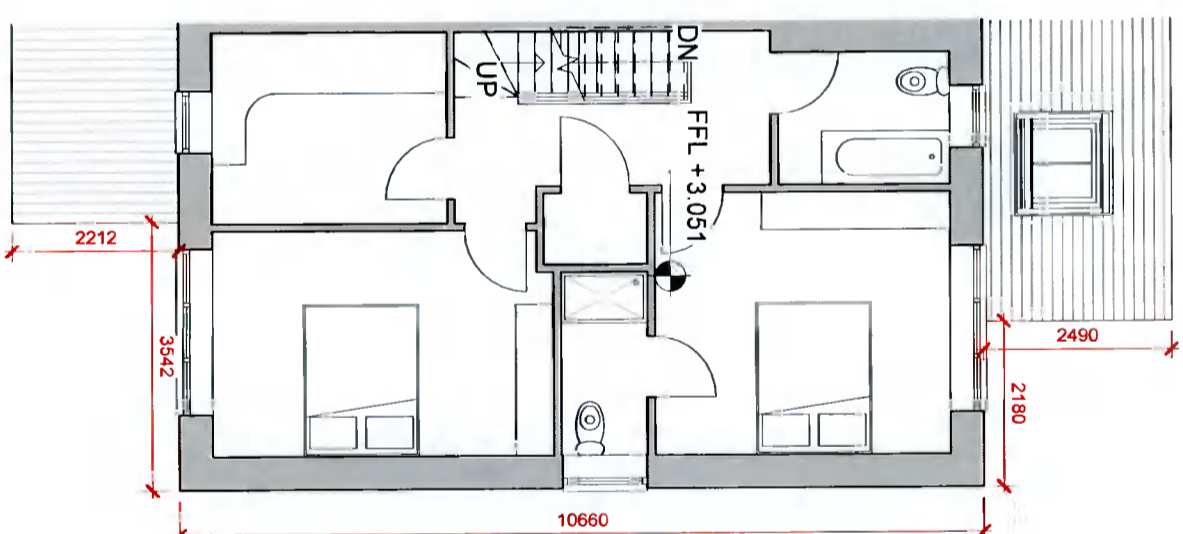

**LEVEL 01 - PROPOSED**  
1 : 100

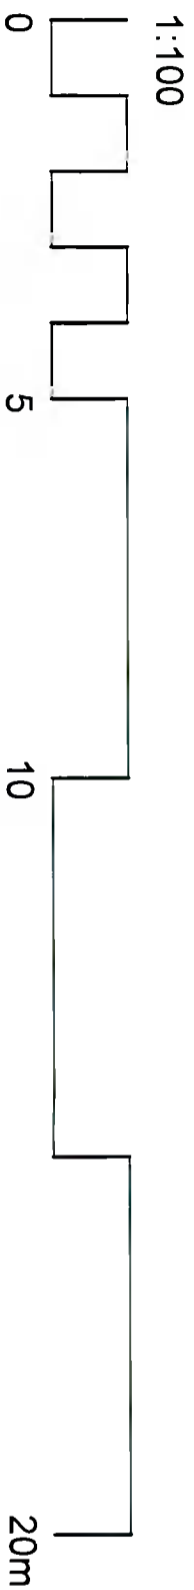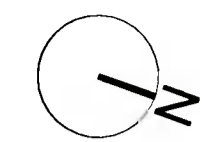

This set of drawings is the responsibility of the architect and is not to be used for any other purpose without the written consent of the architect. The architect is not responsible for any errors or omissions in the drawings or for any consequences arising therefrom. The architect is not responsible for any structural or other engineering work shown in the drawings. The architect is not responsible for any other work shown in the drawings. The architect is not responsible for any other work shown in the drawings.

**PRELIMINARY**  
N1455  
AMIR SHAH

8 DODDERBROOK PLACE, DUBLIN, D24FW7D  
FLOOR PLANS - PROPOSED

N1455-00-00-DR-A-005-P01  
As indicated A3