




Revision Schedule		
No.	Date	Description

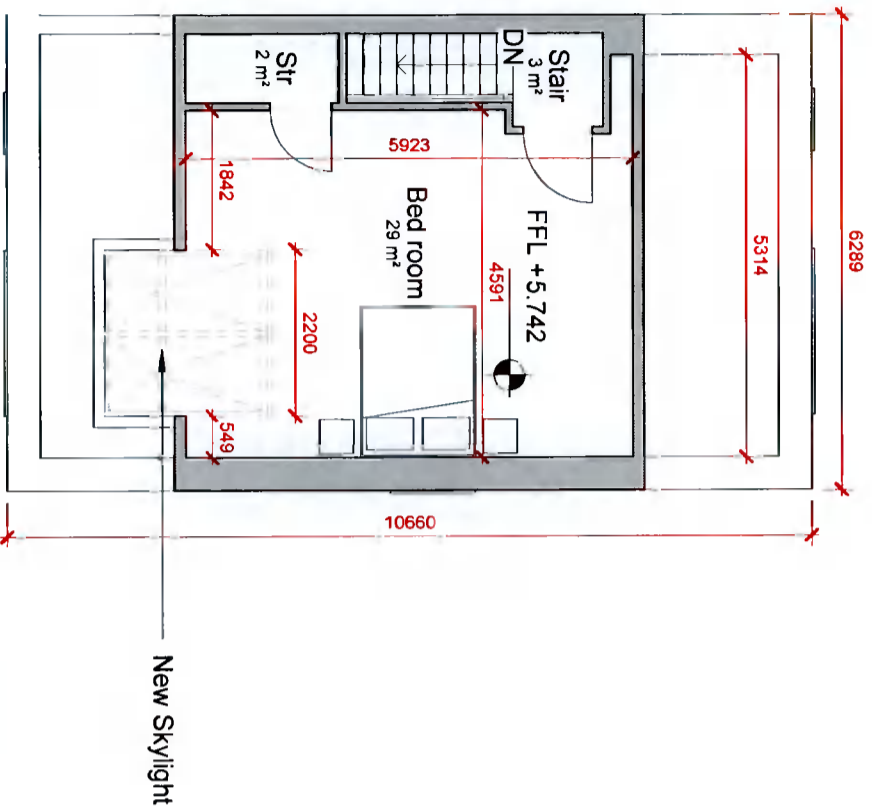

LEVEL 02 - PROPOSED
1 : 100

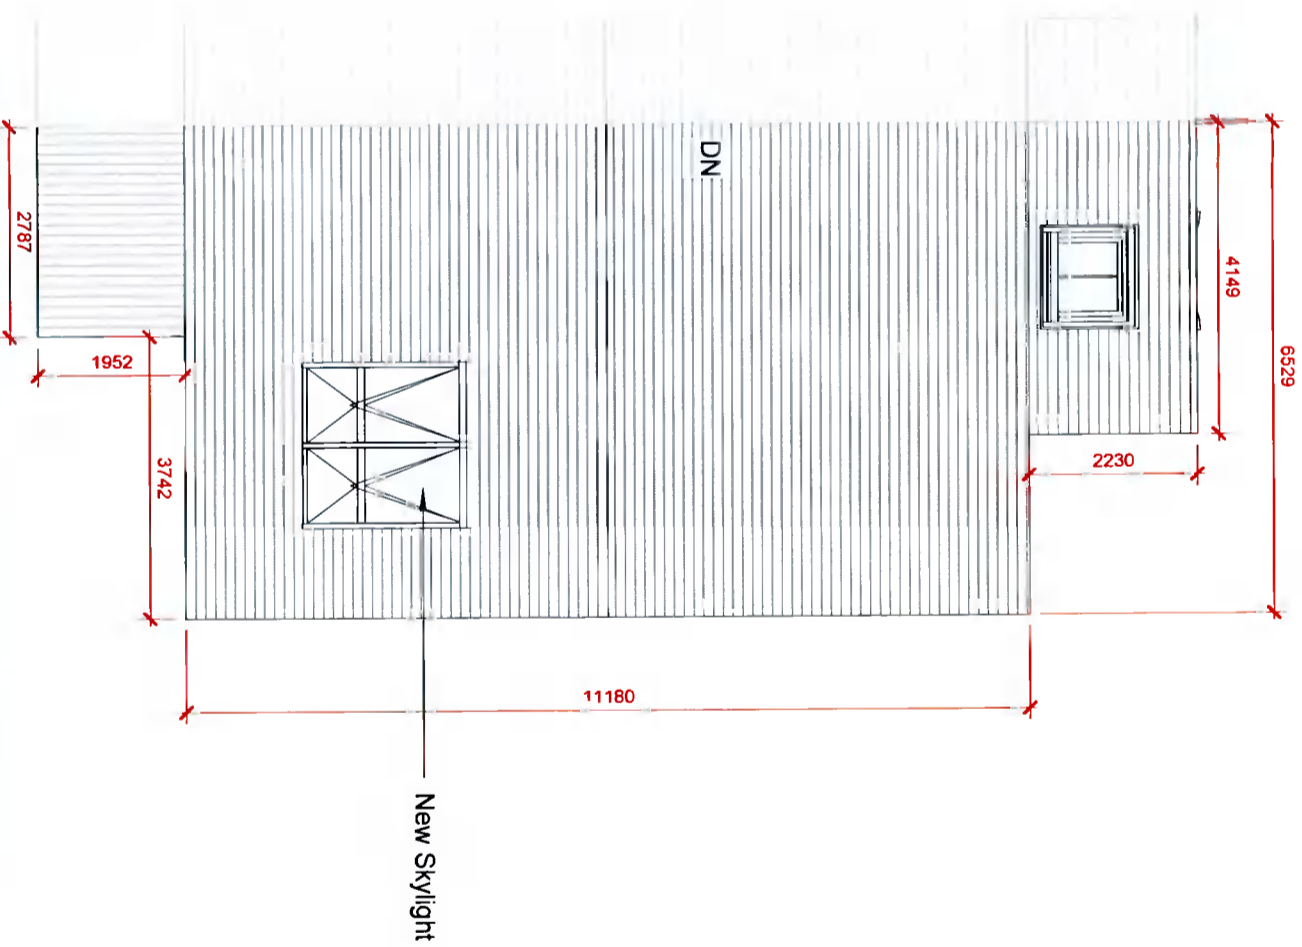

ROOF PLAN - PROPOSED
1 : 100

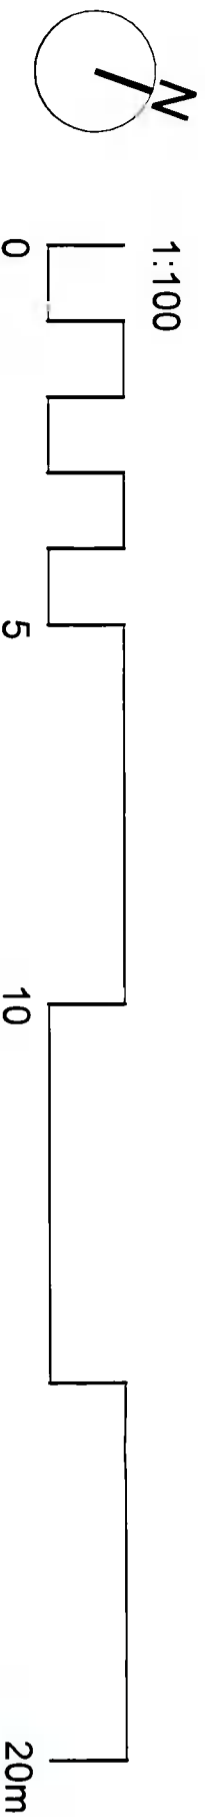

The use of this data in the drawings etc. is in agreement of the following statement. No liability is accepted for any loss or damage arising from the use of this data. All drawings are based on the information provided by the client and the design team. The design team is not responsible for any loss or damage arising from the use of this data. 

PRELIMINARY

Client: **AMIR SHAH**

Project Location: **8 DODDERBROOK PLACE, DUBLIN, D24FW7D**

Project Name: **FLOOR PLANS - PROPOSED**

Client Reference: **NI455-00-00-DR-A-006-P01**

Scale: **As indicated A3**