



Revision Schedule			
Rev	Date	Description	By/Of

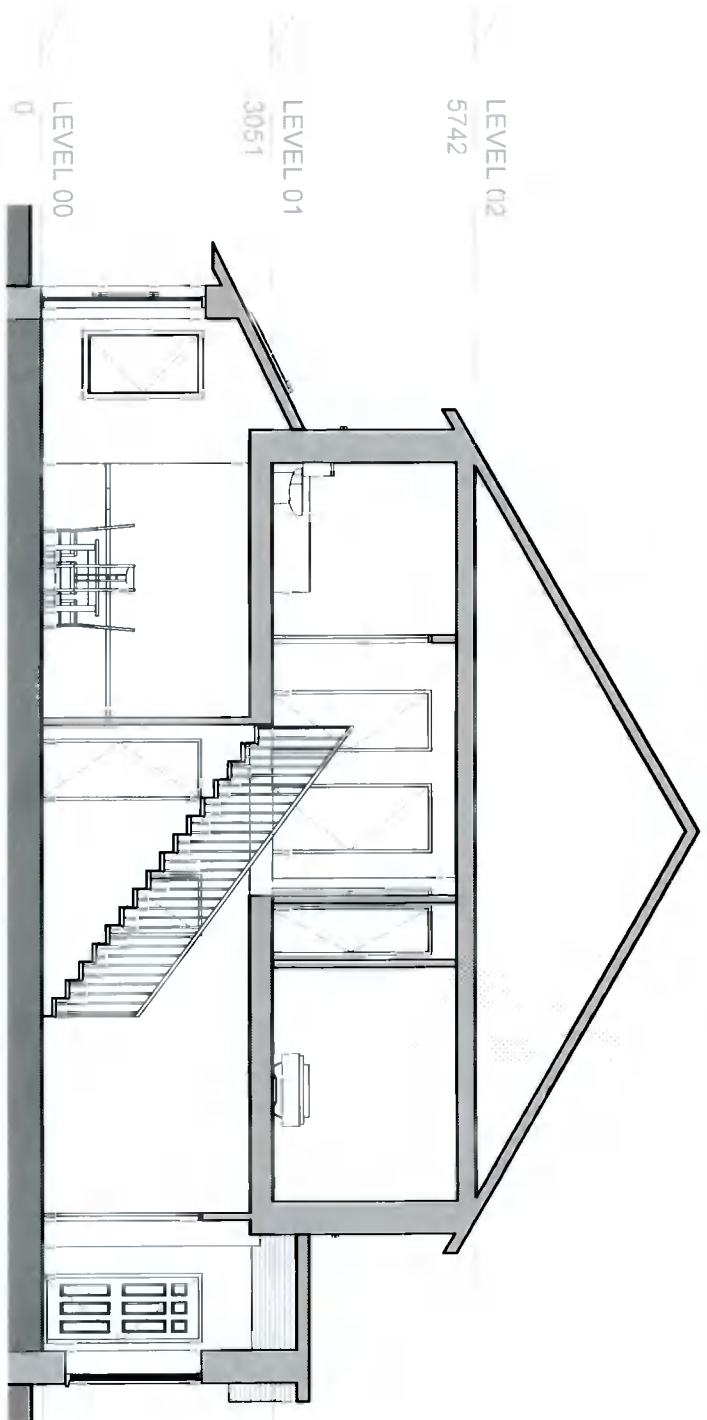


## EXISTING SECTION

1 : 100

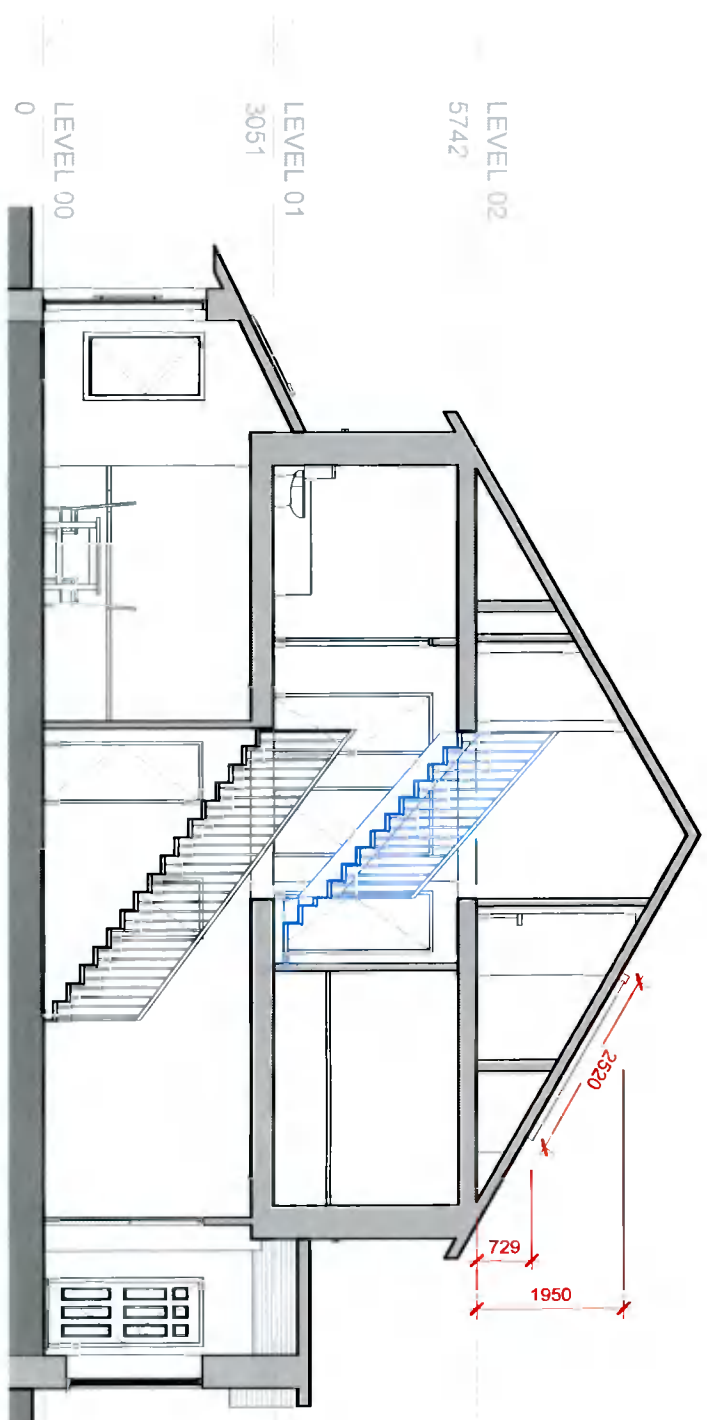

## PROPOSED SECTION

1 : 100

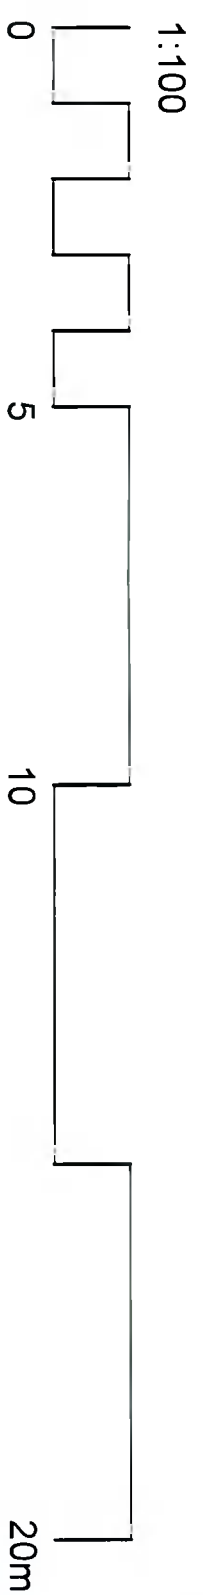

This document is the property of Gravity Architects. It is not to be used, copied, or distributed without the written consent of Gravity Architects. The information contained herein is preliminary and subject to change without notice. Gravity Architects is not responsible for any errors or omissions in this document. All rights reserved.

**PRELIMINARY**  
 N1455 AMIR SHAH

8 DODDERBROOK PLACE, DUBLIN D24FW7D

**SECTIONS**  
 N1455-00-00-DR-A-008-P01

1 : 100 A3