

DO NOT SCALE from this drawing. Only ground dimensions are to be used. This drawing is the copyright of MOLONEY O'BEIRNE. Any discrepancies between this drawing and other information shall be reported to the architect.

Construction should ONLY proceed from drawings issued under Working Drawing (Construction) status, unless prior written consent is given. The architect shall not be responsible for any errors or omissions in this drawing. Please refer to the contract documents for full terms and conditions. MOLONEY O'BEIRNE, without liability or responsibility, is pleased to provide this drawing. All other drawings are the property of MOLONEY O'BEIRNE. All other drawings are the property of MOLONEY O'BEIRNE.

LEGEND

1:1000

3327-20
REVISION DATE = 27-Mar-2015
SURVEY DATE = 31-Dec-1977
LEVELLED DATE = 31-Dec-1992

3327-25
REVISION DATE = 27-Mar-2015
SURVEY DATE = 31-Dec-1977
LEVELLED DATE = 31-Dec-1992

Chip Extent:
LX.LLY = 711222.729404
LX.LLY = 711554.729404
LX.LLY = 711222.729740
LX.LLY = 711554.729740

Projection:
RTM

RTM Centre Point Co-ordinate:
X,Y = 711368,729617


Extraction Date:
11-Jul-2016

Copyright:
© Suibhreach Ordála Emaru, 2016
© Ordnance Survey Ireland, 2016

Copyright:
© Suibhreach Ordála Emaru, 2010
© Ordnance Survey Ireland, 2010

Buildings to where planning permission relates.

Revision:	Date:
Drawing No. 19008-P-1100	
Description: Site Location map.	
Scale: 1:1000	Drawn: CT
Date: 02-11-2021	Checked: CT
Project: New prefab classrooms	
	Riverview Educate Together National School.
Client: Riverview Educate Together National School	
Issue: For Planning	
Key:	

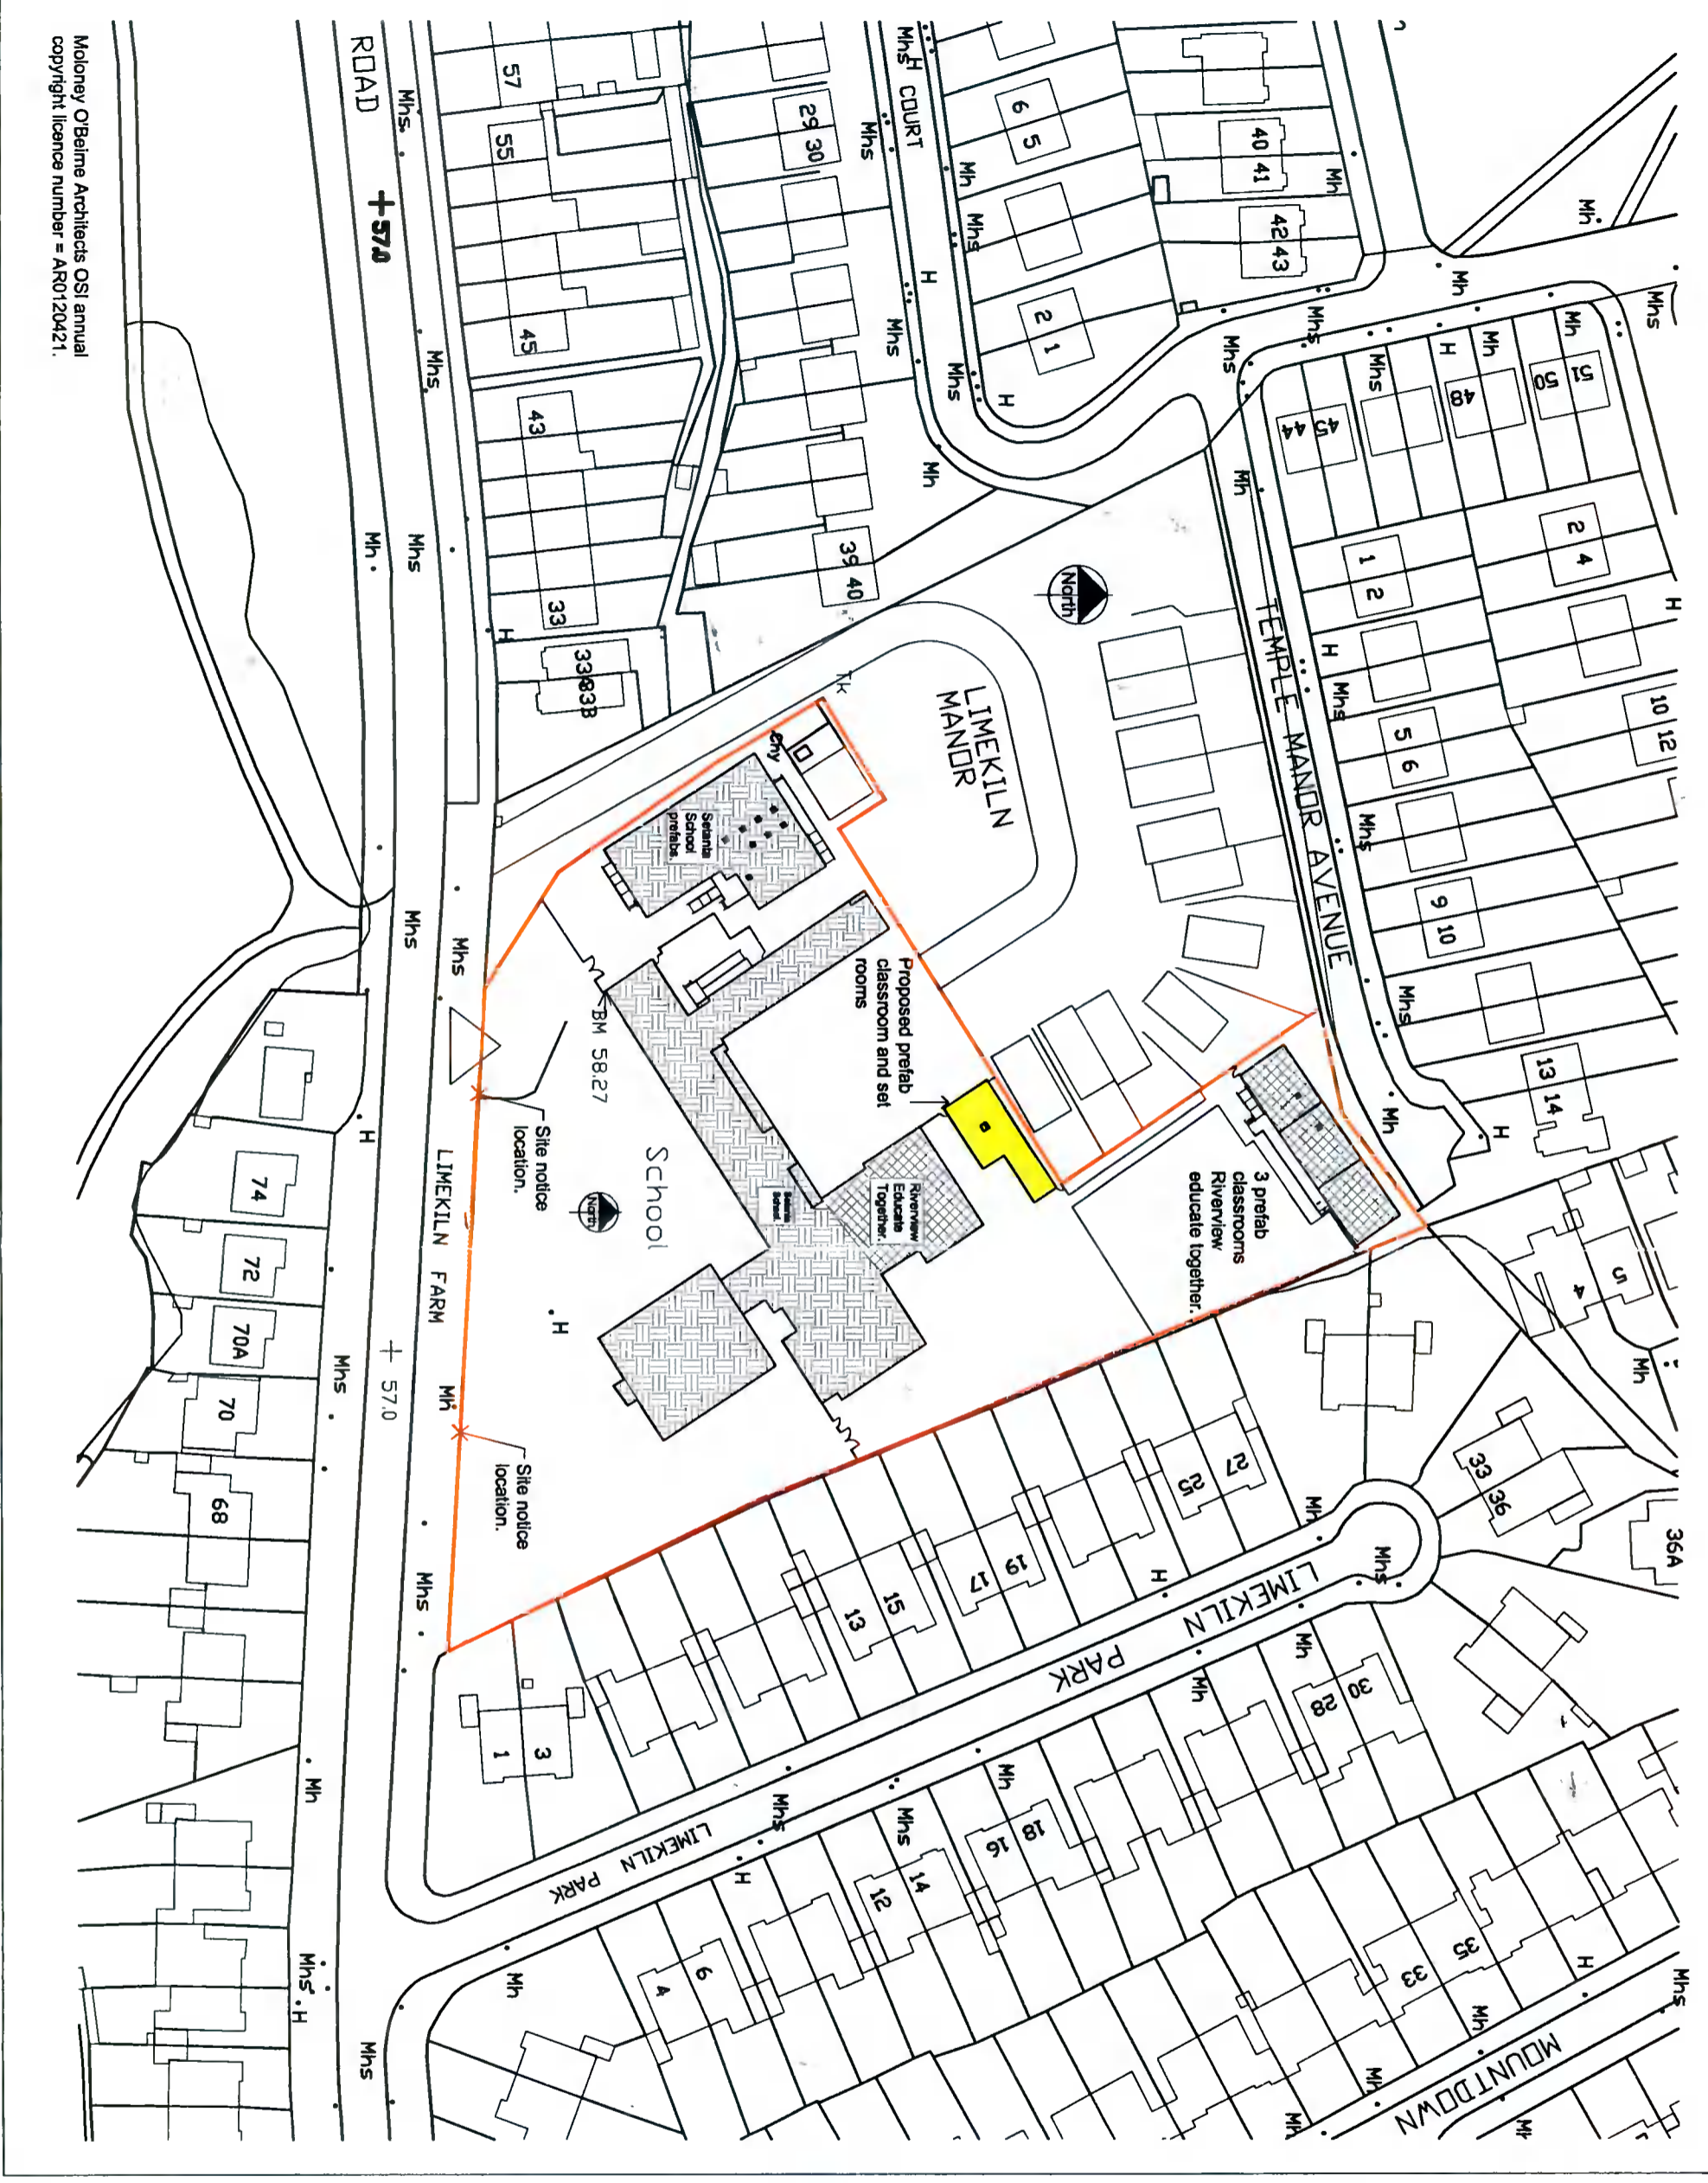

Moloney O'Beirne Architects OSI annual copyright licence number = AR0120421.