


DO NOT SCALE from this drawing. Only figured dimensions are to be used. This drawing is the copyright of MOLONEY O'BERNE. Any discrepancies between this drawing and other information shall be reported to the architect.


Construction should ONLY proceed from drawings issued under Working Drawing (For Construction) status, unless prior written consent is given. Should any site personnel, or those employed to carry out works on their behalf, choose alternative materials or components to those specified by MOLONEY O'BERNE without reference and agreement with MOLONEY O'BERNE, then they do so entirely at their own risk.

**LEGEND**


 Building to where planning relates.

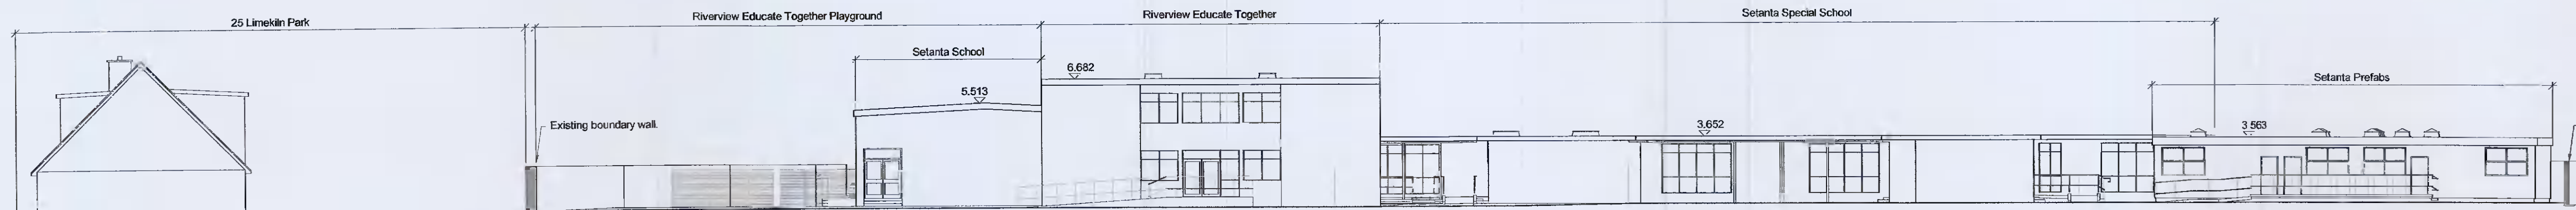


Section C-C - Existing  
Scale 1:200

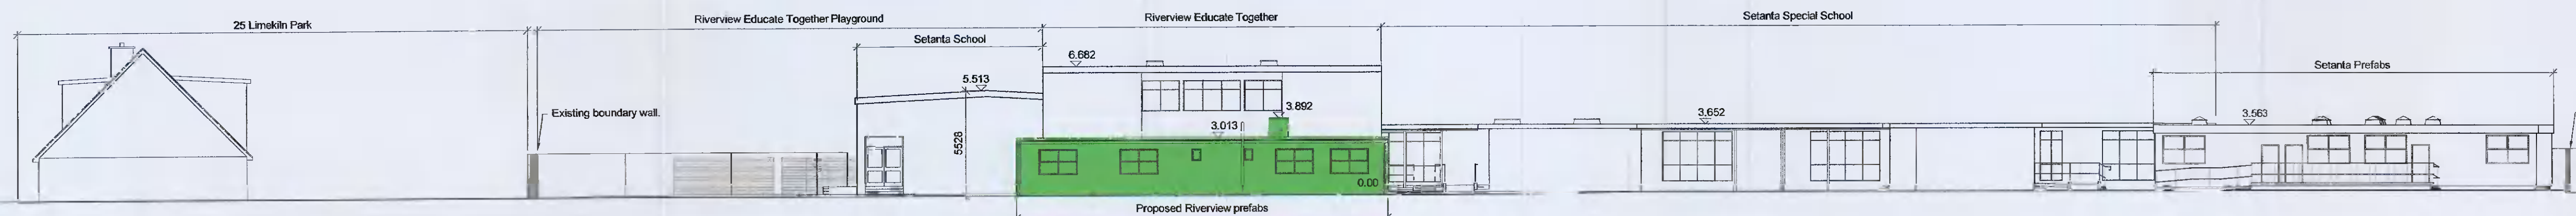

Section C-C - Proposed  
Scale 1:200

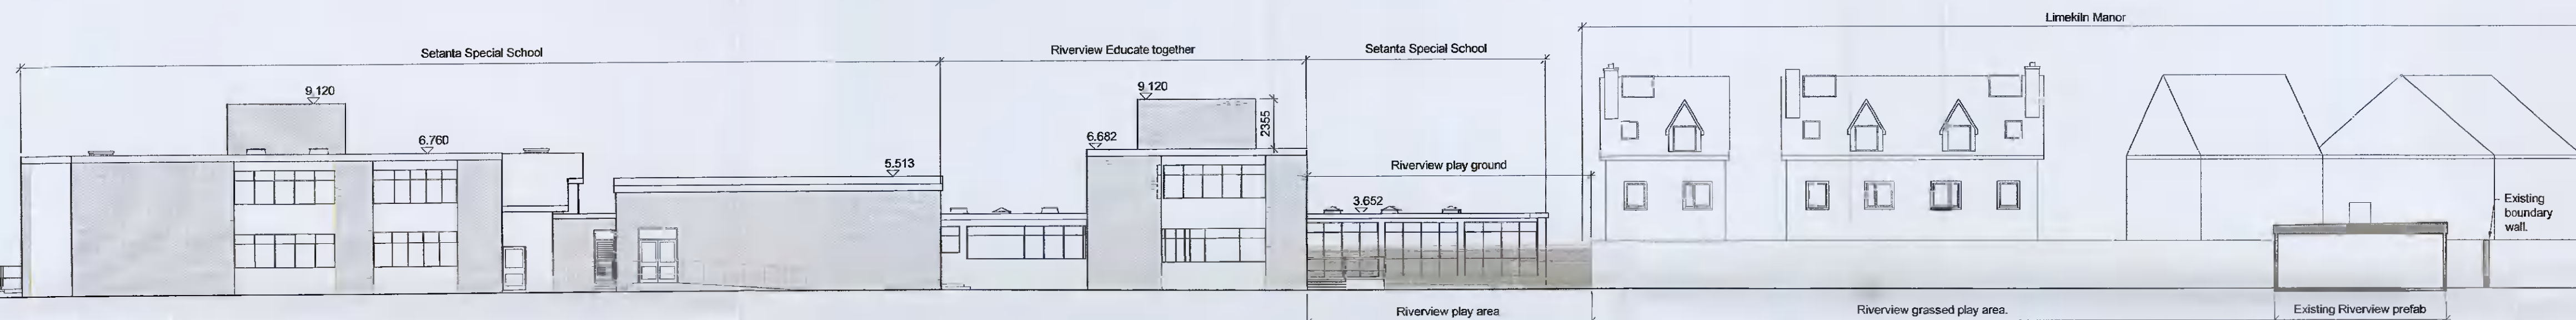

Section D-D - Existing  
Scale 1:200

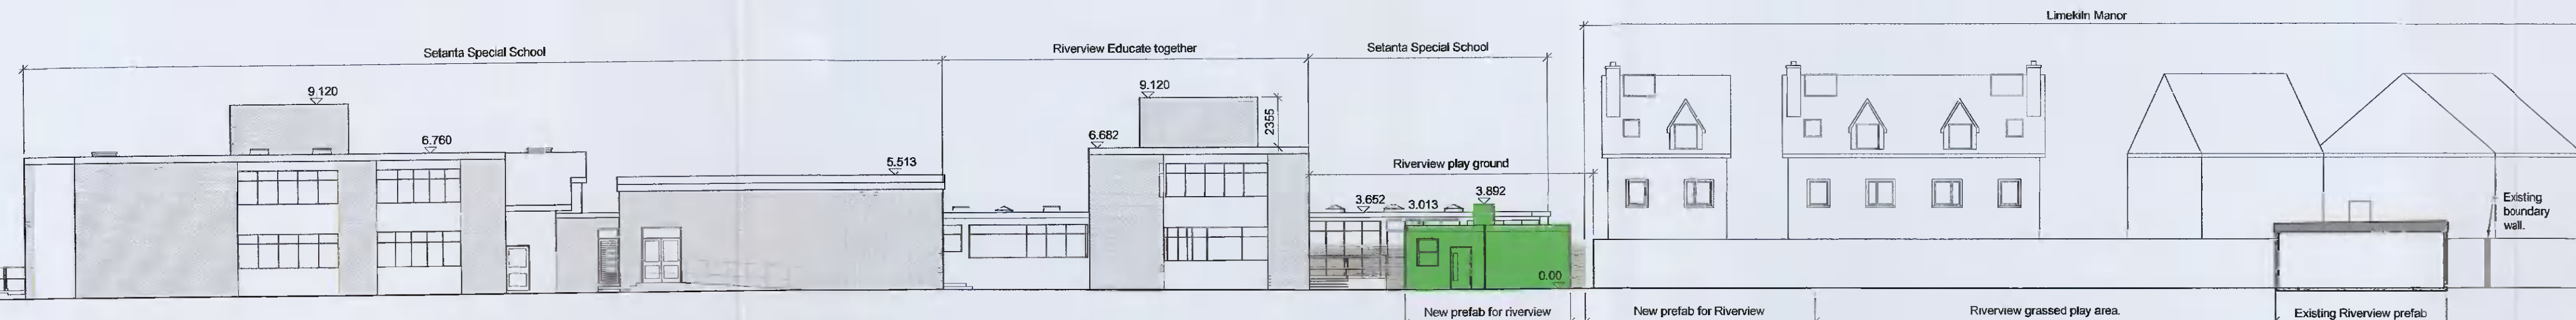

Section D-D - Proposed  
Scale 1:200

**Revisions**

Revisions	Date
Drawing No. 19008-P-4101	
Description Contiguous elevation / Site Sections C-C, D-D	
Scale 1:200	Drawn CT
Date 05-11-2021	Checked

**Project**

New prefab classrooms  
Riverview Educate Together  
National School  
Client  
Riverview Educate Together  
National School

Issue  
For Planning.

Rev