


Planning Pack Map

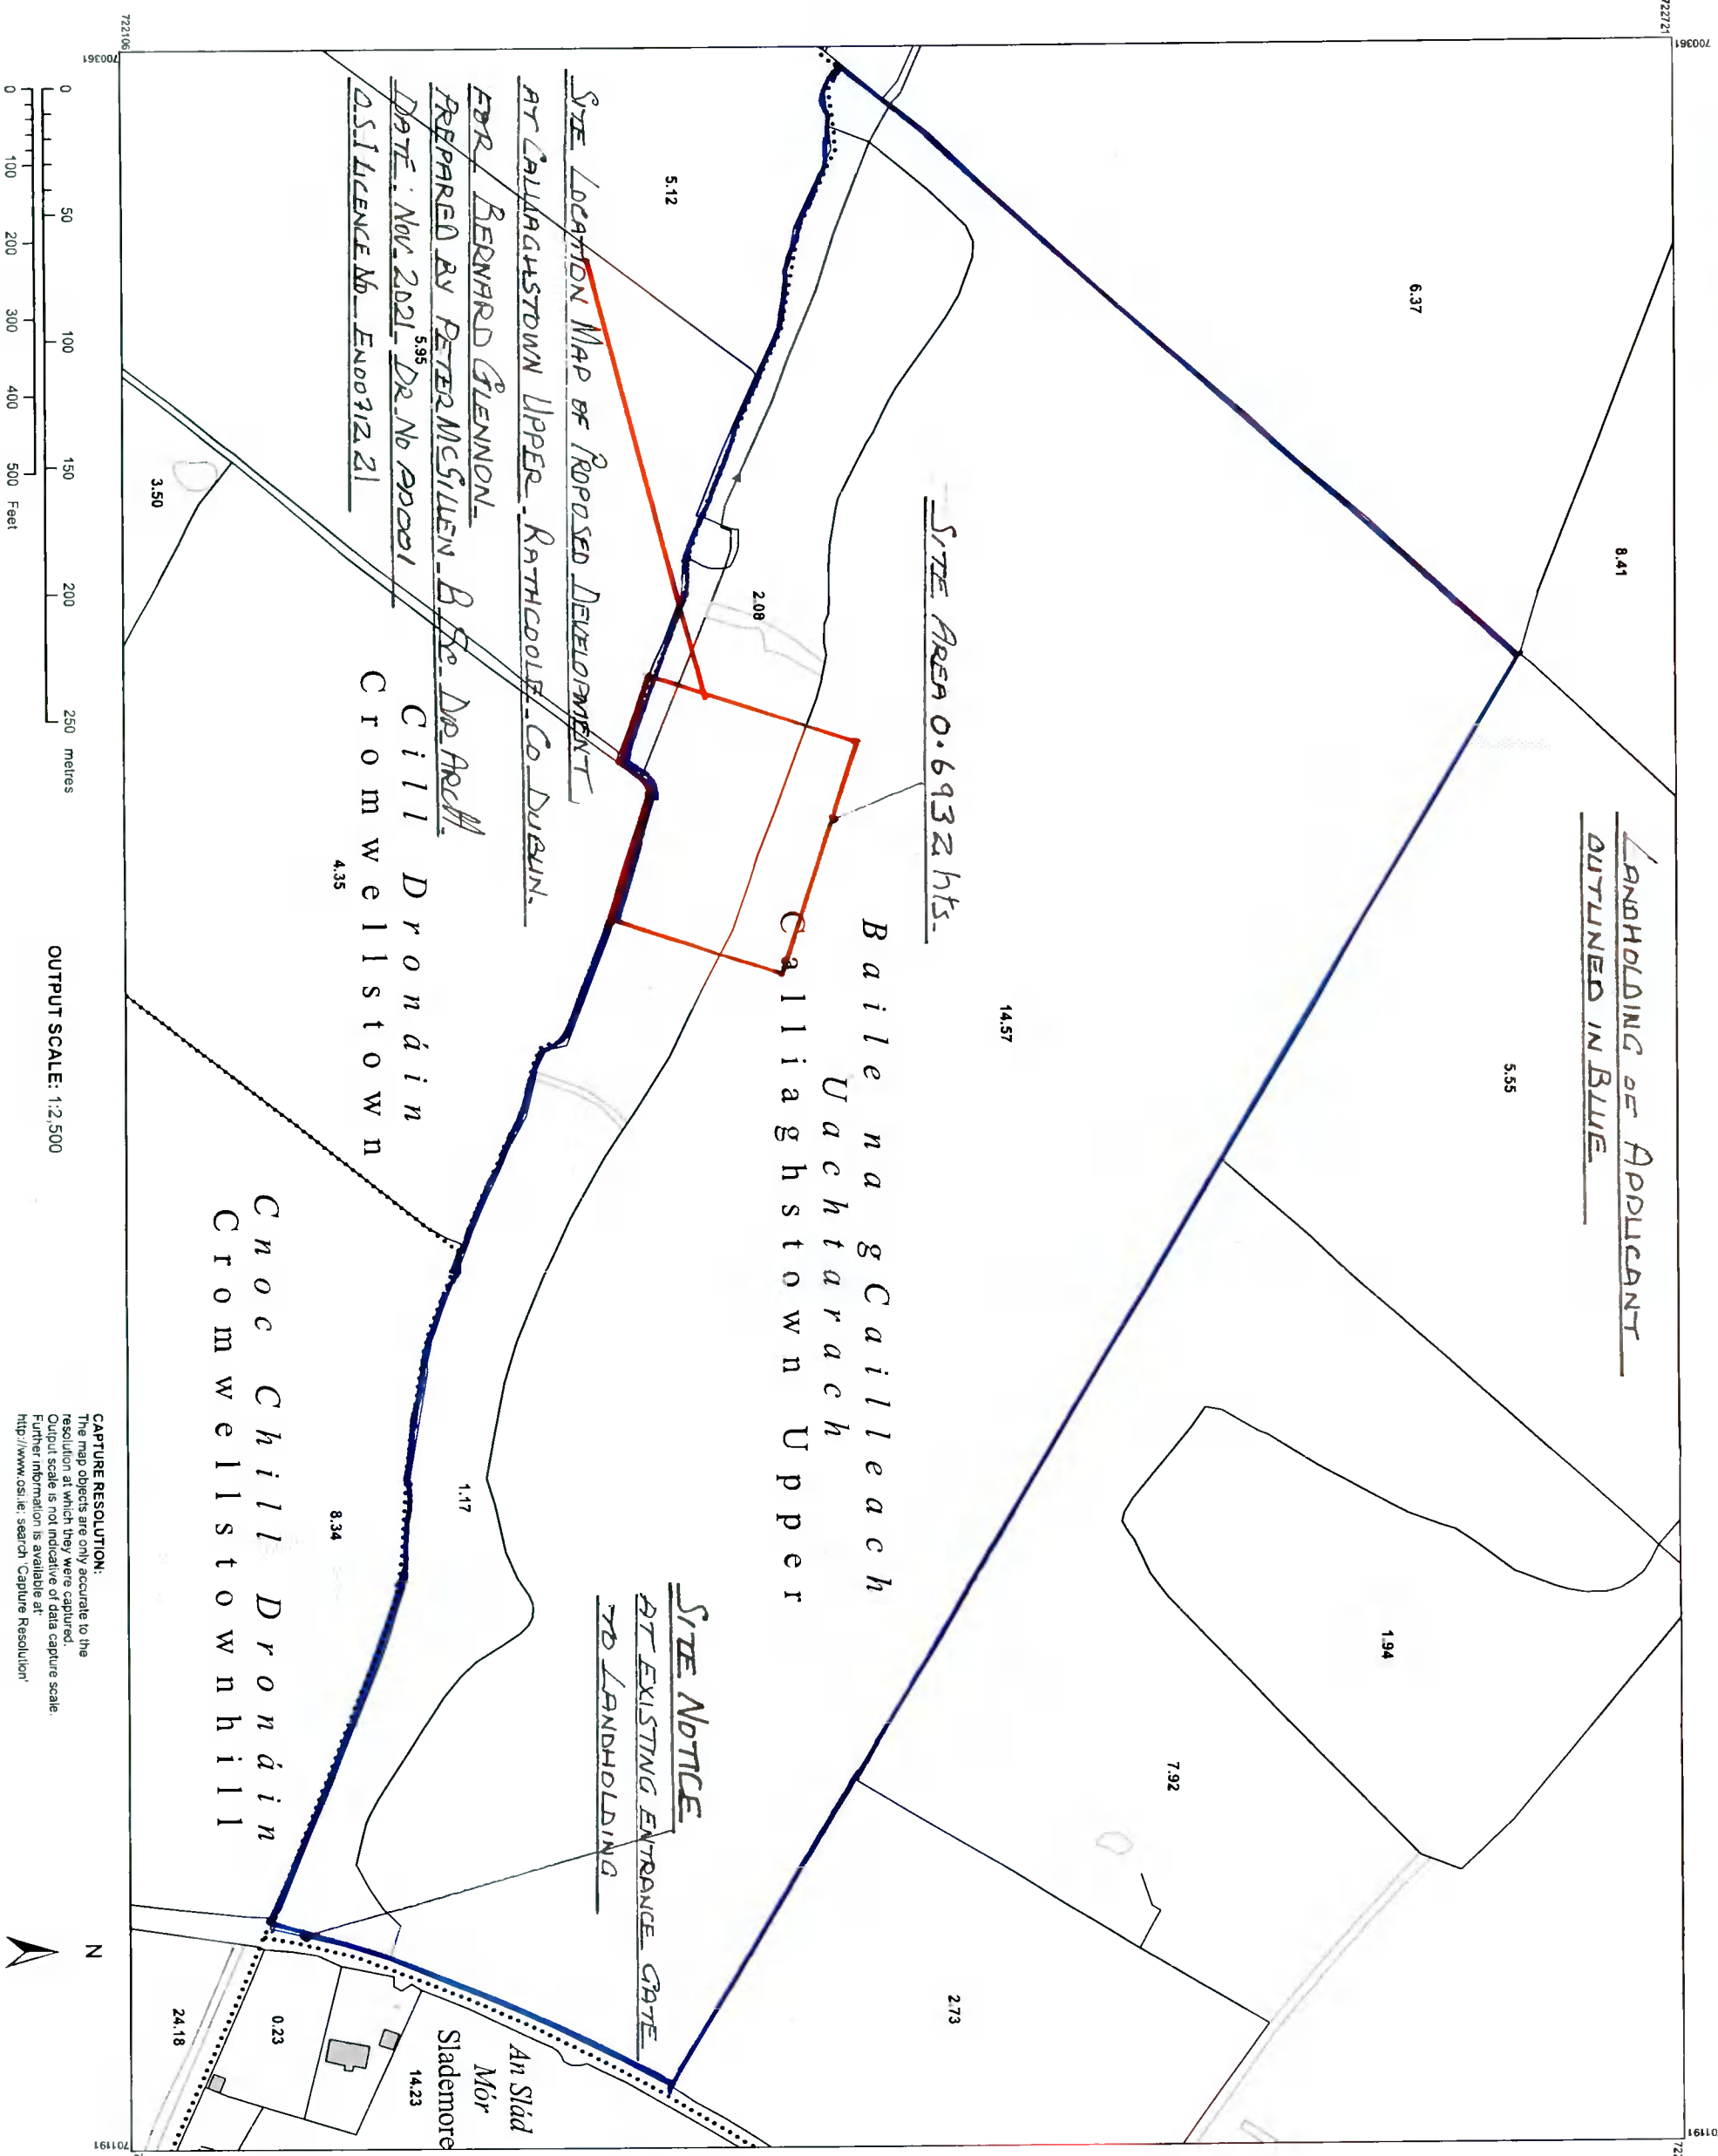

*Site Location Map of Proposed Development
at Callaghastown Uppier, Rathcoole, Co. Dublin,
for Bernard Glennon,
Prepared by Peter McMillen, B.Sc. Dip Archt.,
Date: Nov. 2021, Dr. No. 20001
O.S. Licence No. EMD0312.21*

Site Area 0.6932 hts.

*Landholding of Applicant
Obtained in Blue*

*Baile na gCailleach
Uachtarach
Uppier*

*Cill Dronáin
Cromwellstown*

*Cnoc Chill Dronáin
Cromwellstownhill*

*Site Notice
at Existing Entrance Gate
to Landholding*

*An Sláid
Mór
Slademore*

CAPTURE RESOLUTION:
The map objects are only accurate to the resolution at which they were captured. Output scale is not indicative of data capture scale. Further information is available at: <http://www.osi.ie/search/CaptureResolution>

OUTPUT SCALE: 1:2,500



CENTRE COORDINATES:
ITM 700776.722414

PUBLISHED: 03/11/2021
ORDER NO.: 50230753_1

MAP SERIES: 1:2,500
MAP SHEETS: 3512.A



COMPILED AND PUBLISHED BY:
Ordnance Survey Ireland,
Phoenix Park,
Dublin 8,
Ireland.

Unauthorised reproduction infringes Ordnance Survey Ireland and Government of Ireland copyright.

All rights reserved. No part of this publication may be copied, reproduced or transmitted in any form or by any means without the prior written permission of the copyright owners.


The representation on this map of a road, track or footpath is not evidence of the existence of a right of way.

Ordnance Survey maps never show legal property boundaries, nor do they show ownership of physical features.

©Suirbhreacht Ordánais Éireann, 2021
©Ordnance Survey Ireland, 2021
www.osi.ie/copyright


LEGEND:
<http://www.osi.ie/search/LargeScaleLegend>

Site Location Map

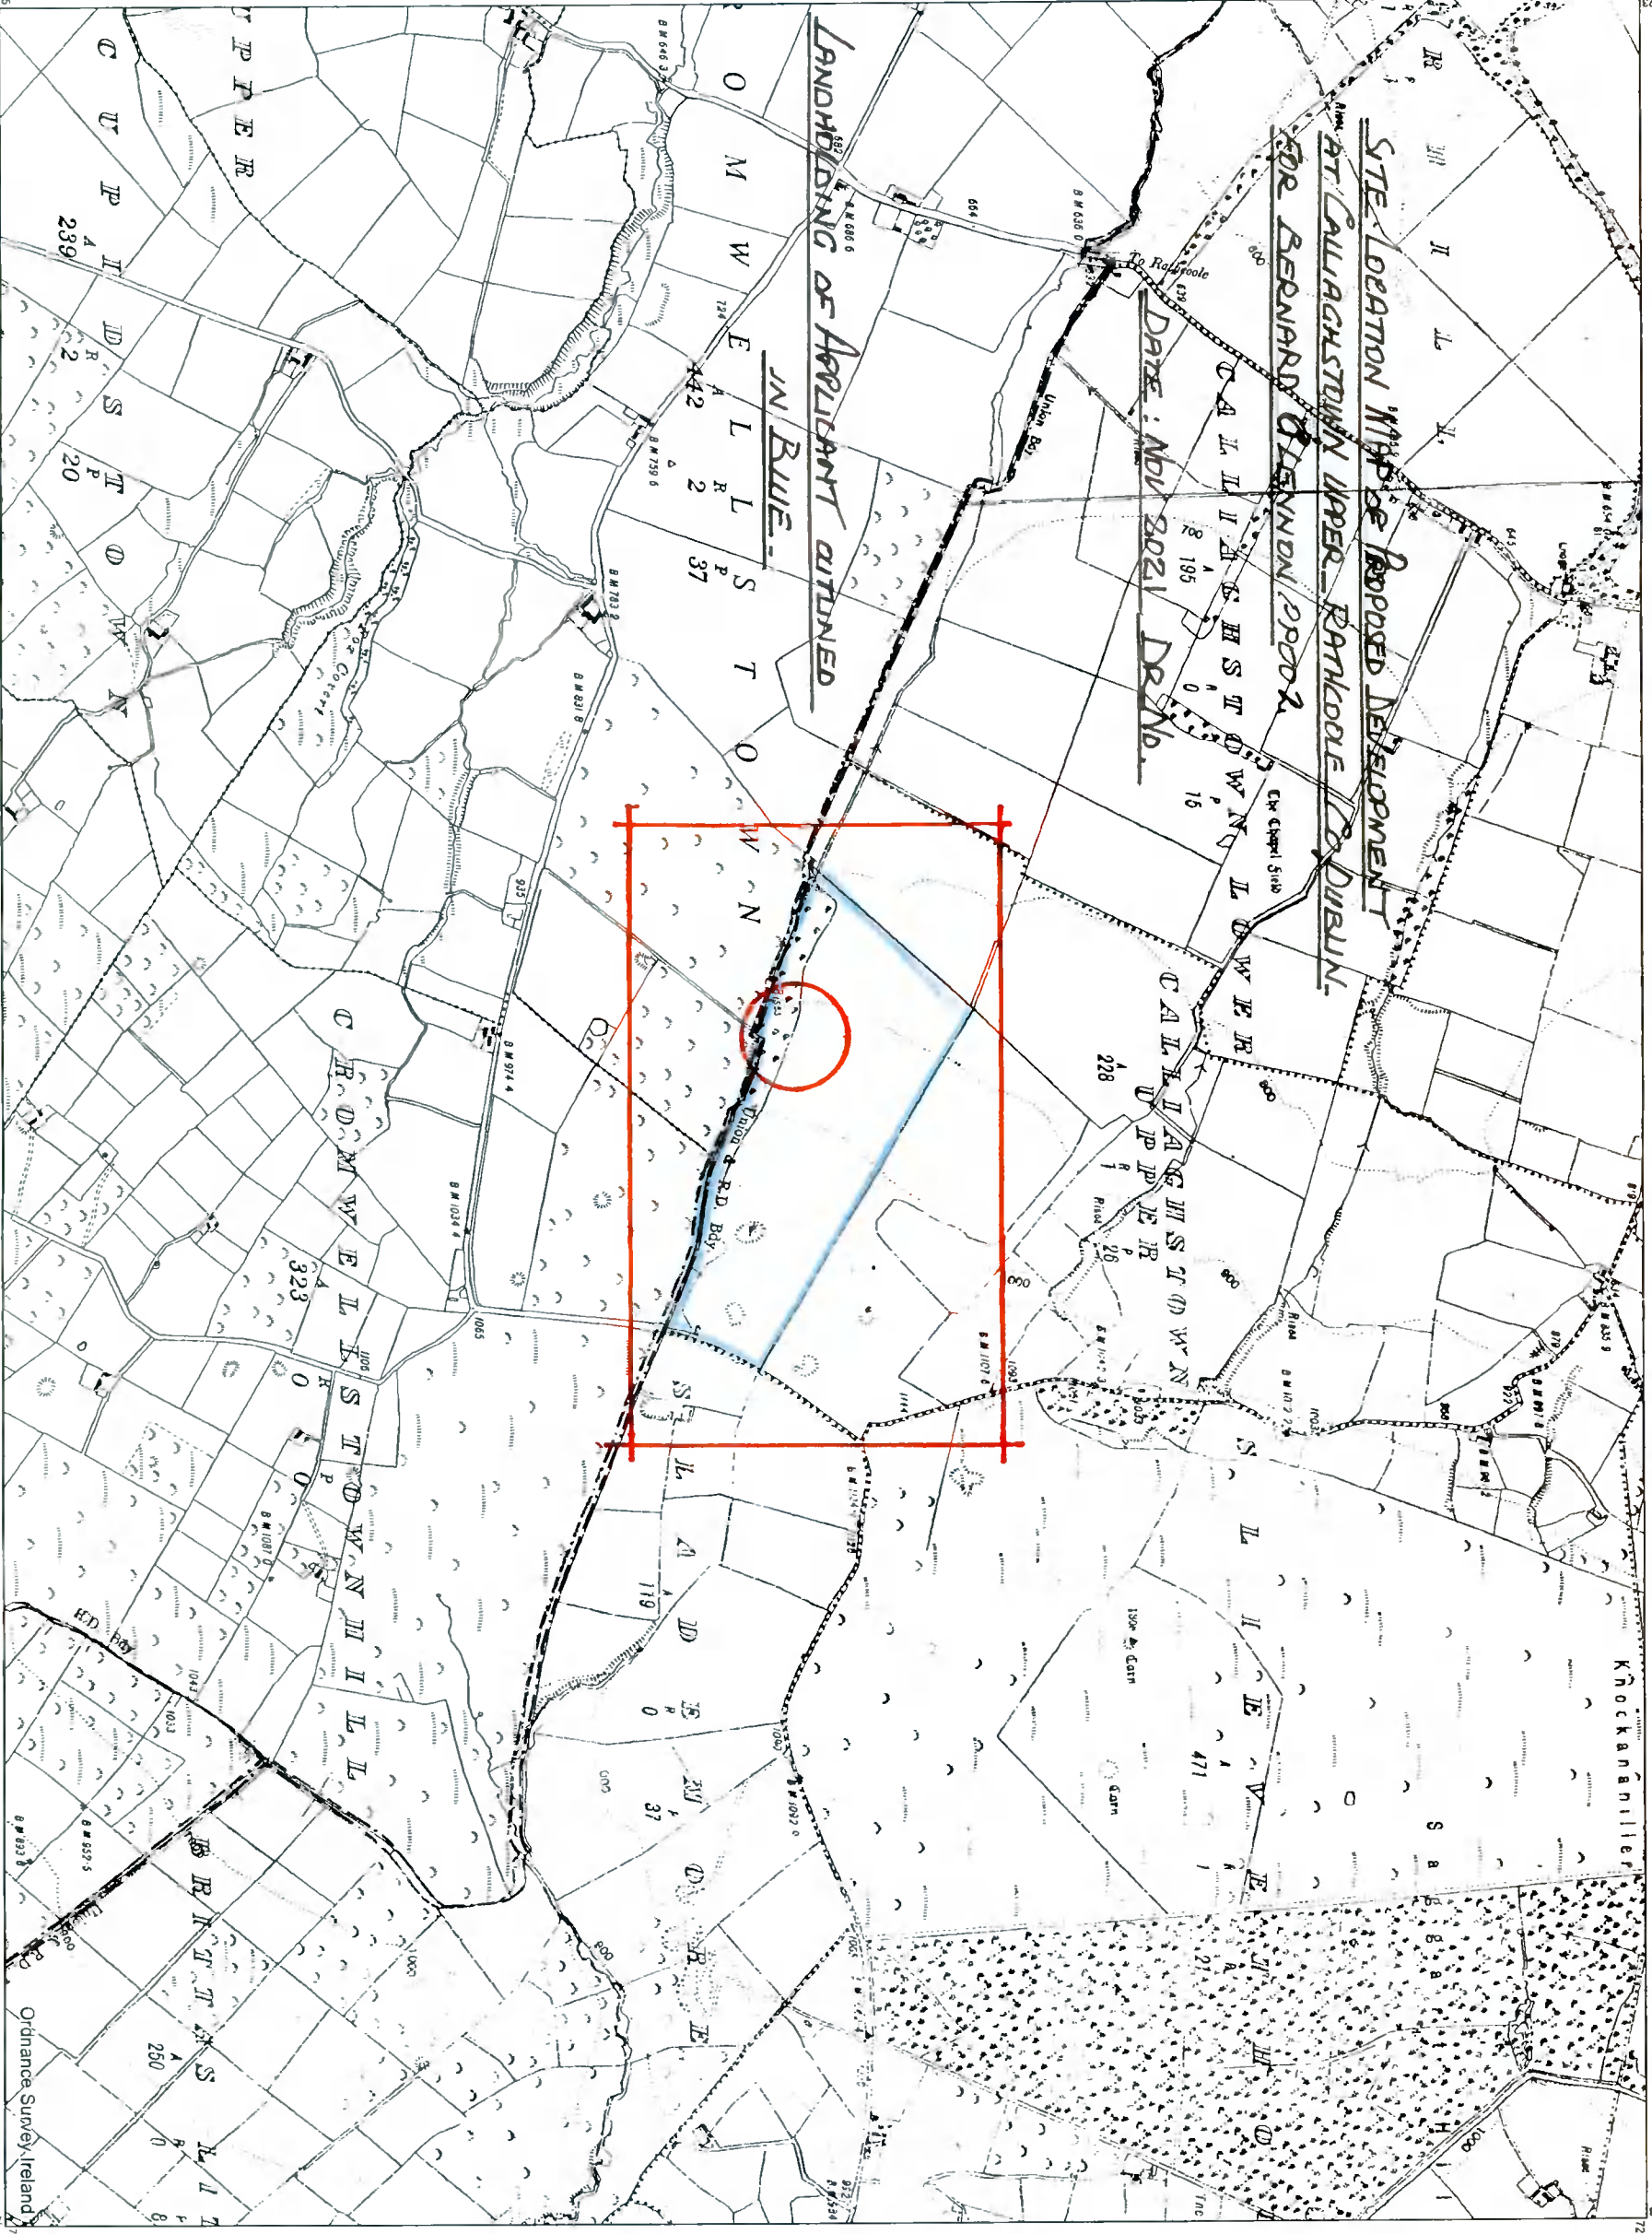

OUTPUT SCALE: 1:10,560

CAPTURE RESOLUTION:
 The map objects are only accurate to the resolution at which they were captured. Output scale is not indicative of data capture scale. Further information is available at: <http://www.osi.ie/search/CaptureResolution>

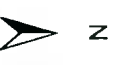

National Mapping Agency

CENTRE COORDINATES:
 ITM 700776.722414

PUBLISHED: 03/11/2021
ORDER NO.: 50230753_1

MAP SERIES:
 6 inch Raster
 6 inch Raster
 6 inch Raster
 6 inch Raster

MAP SHEETS:
 \$1_DN024+024A
 DN024+024A
 KE020
 WW001



COMPILED AND PUBLISHED BY:
 Ordnance Survey Ireland,
 Phoenix Park,
 Dublin 8,
 Ireland.

Unauthorised reproduction infringes Ordnance Survey Ireland and Government of Ireland copyright.

All rights reserved. No part of this publication may be copied, reproduced or transmitted in any form or by any means without the prior written permission of the copyright owners.

The representation on this map of a road, track or footpath is not evidence of the existence of a right of way.

Ordnance Survey maps never show legal property boundaries, nor do they show ownership of physical features.

©Suirbhéireacht Ordanáis Éireann, 2021
 ©Ordnance Survey Ireland, 2021
www.osi.ie/copyright

LEGEND:
<http://www.osi.ie/search/LargeScaleLegend>