


SITE AREA: 0.6932ha

Centre coordinates:
ITM 700776,722365

Map series:
1:2500

Map sheets:
3512-A

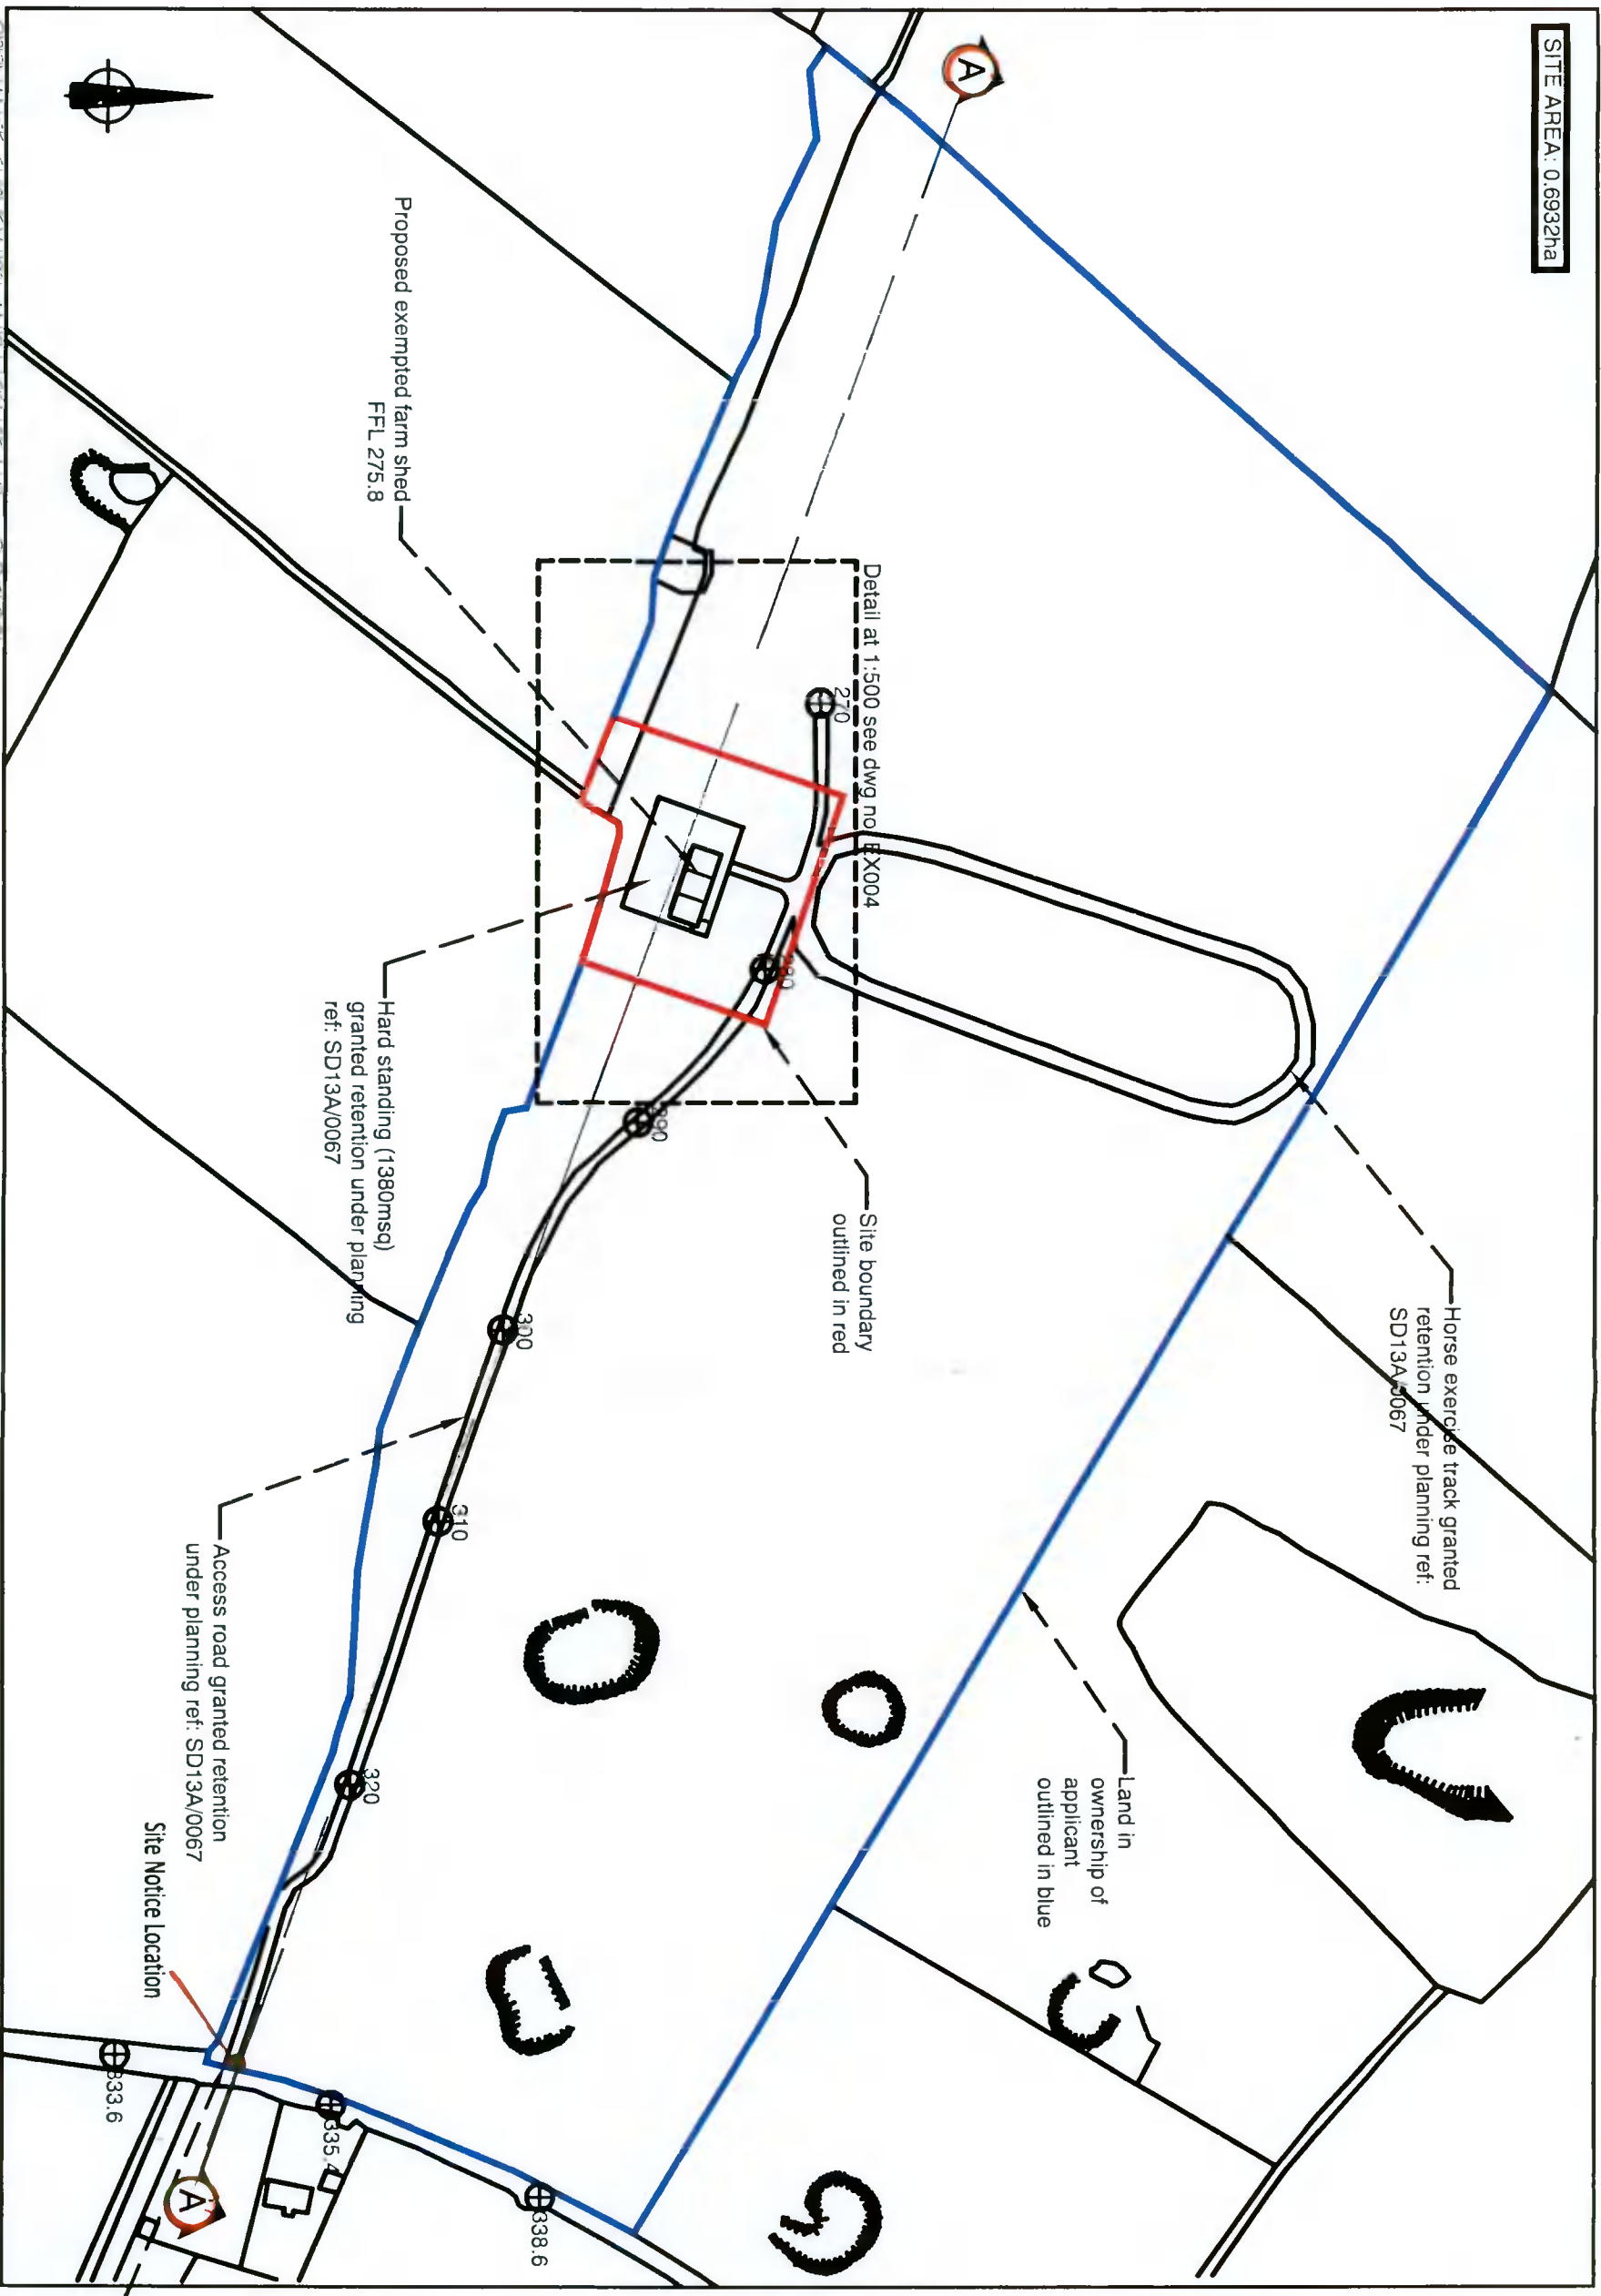

ORDNANCE SURVEY RELIANT LICENSE NO. 00071221

MC GILLEN DESIGN SERVICES
PLANNING AND PROJECT MANAGEMENT

BURGAGE, T. (045) 891 468
BLESSINGTON, M. (087) 546 9079
CO. WICKLOW. E. peter.mcgillen@hotmail.com

COPYRIGHT:

The design and details shown on this drawing are applicable to their project only and may not be reproduced in whole or in part or be used for any other project or purposes without the written permission of McGillen Design Services with whom copyright resides
DO NOT SCALE FROM THIS DWG:
Use given dimensions. Contractor to check all dimensions on site prior to commencement of works
Any discrepancies are to be referred to the Site Architect/Engineer.

ISSUED FOR PLANNING APPLICATION PURPOSES ONLY

Date:	Issue:	Rev:	Description:

CLIENT: Bernard Gannon, Caldyngton Upper, Rathcoole, Co. Wick.		PROJECT: Proposed Development Caldyngton Upper, Rathcoole, Co. Wick.	
PREPARED BY: PMS/PMS	DATE: 07.06.2021	DWG NO.: E003	SCALE: 1:2500
MC GILLEN DESIGN SERVICES, "BURGAGE", BLESSINGTON, CO. WICKLOW. E-Mail: peter.mcgillen@hotmail.com - cillihobson@yahoo.co.uk Phone: 045 891 468		DRAWING TITLE: SITE LOCATION PROPOSED DEVELOPMENT	REVISION: TWO
		STATUS: PLANNING	