


SITE AREA: 0.6932ha

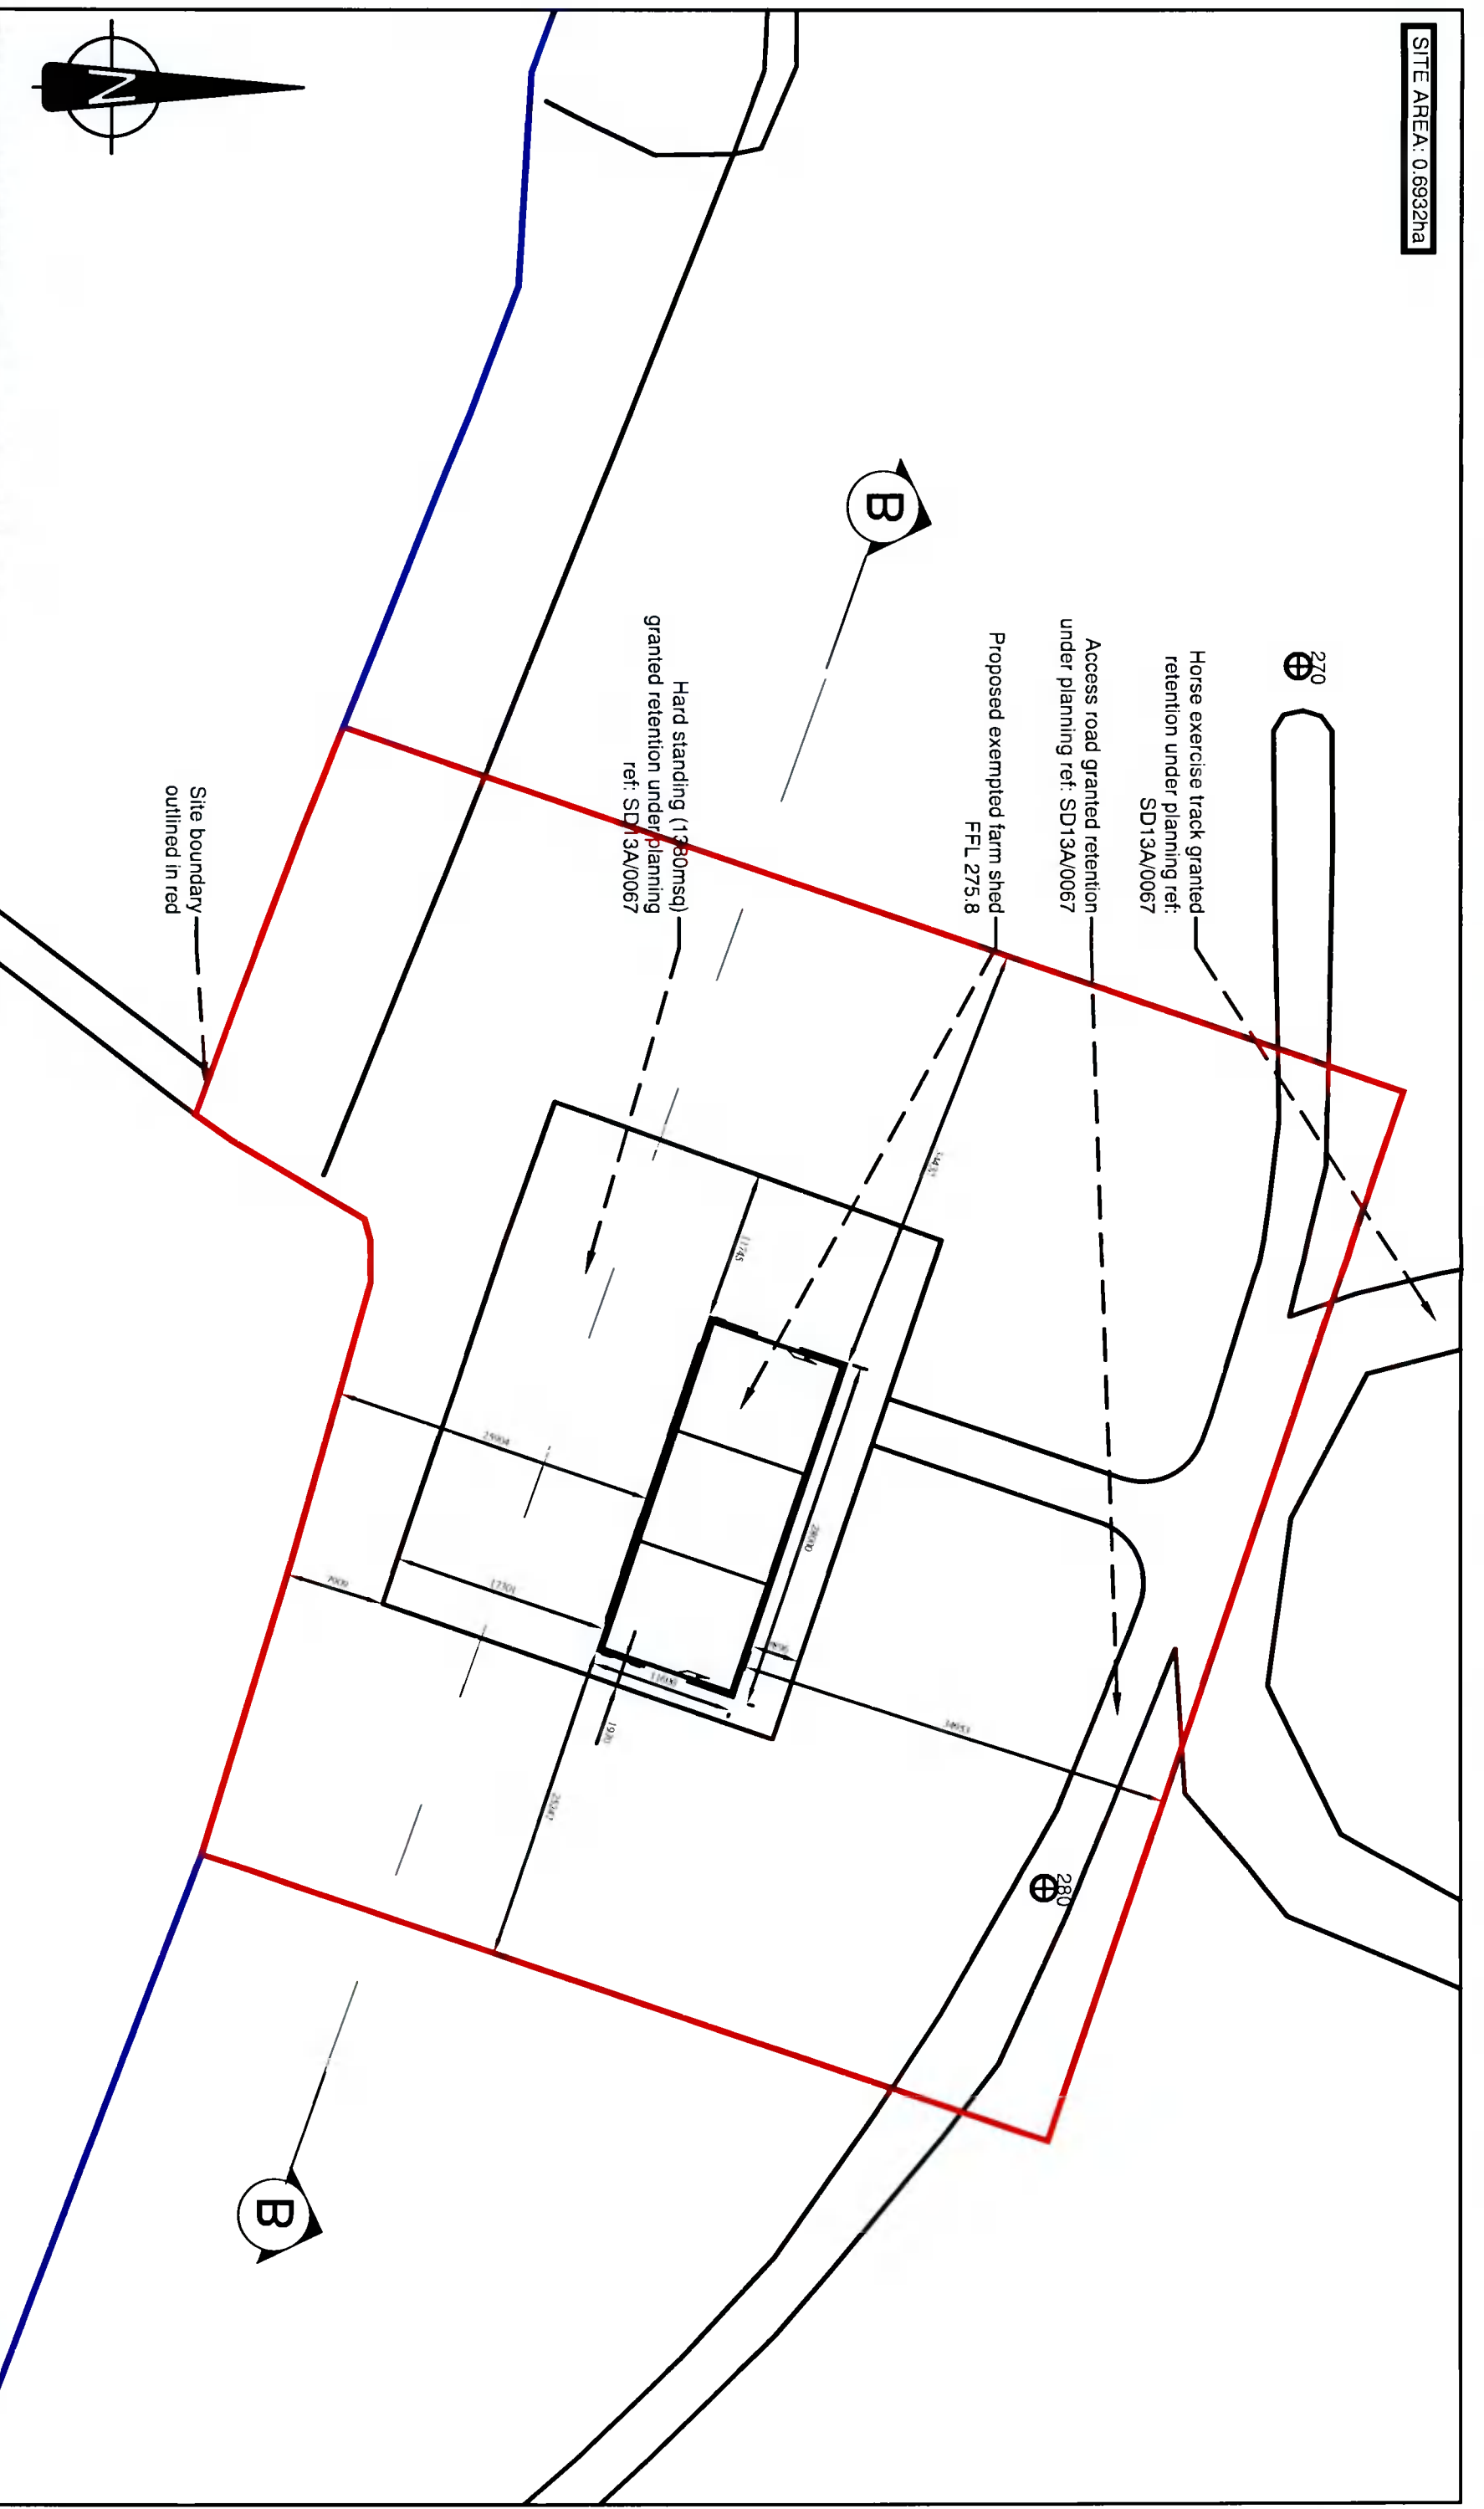

ORNANCE SURVEY IRELAND LICENSE NO. 010071221

MC GILLEN DESIGN SERVICES
PLANNING AND PROJECT MANAGEMENT

BURGAGE, T. (045) 891 468
BLESSINGTON, M. (087) 646 9079
CO. WICKLOW. E. petermcgillendesign@hotmail.com

COPYRIGHT:

The design and details shown on this drawing are applicable to their project only and may not be reproduced in whole or in part or be used for any other project or purposes without the written permission of McGillen Design Services with whom copyright resides.

DO NOT SCALE FROM THIS DWG:

Use given dimensions. Contractor to check all dimensions on site prior to commencement of works. Any discrepancies are to be referred to the Site Architect/Engineer.

Date:	Issue:	Rev:	Description:

ISSUED FOR PLANNING APPLICATION PURPOSES ONLY

MC GILLEN DESIGN SERVICES, "BURGAGE", BLESSINGTON, CO. WICKLOW.
E-mail: petermcgillendesign@hotmail.com · clllneobnralnng@ymoo-co.uk Phone: 045 891468

CLIENT: Barnett Gannon Caldyngton Upper, Rathcoole, Co. Dublin	PROJECT: Proposed Development Caldyngton Upper, Rathcoole, Co. Dublin	DRAWING TITLE: SITE LAYOUT - DETAIL PROPOSED EXEMPTION
PREPARED BY: PMS/AB	DATE: 07.08.2021	DWG NO: E004
	SCALE: 1:500	REVISION: THREE
		STATUS: PLANNING