


SECTION THROUGH SITE (A-A) SCALE 1:2500 (A3)

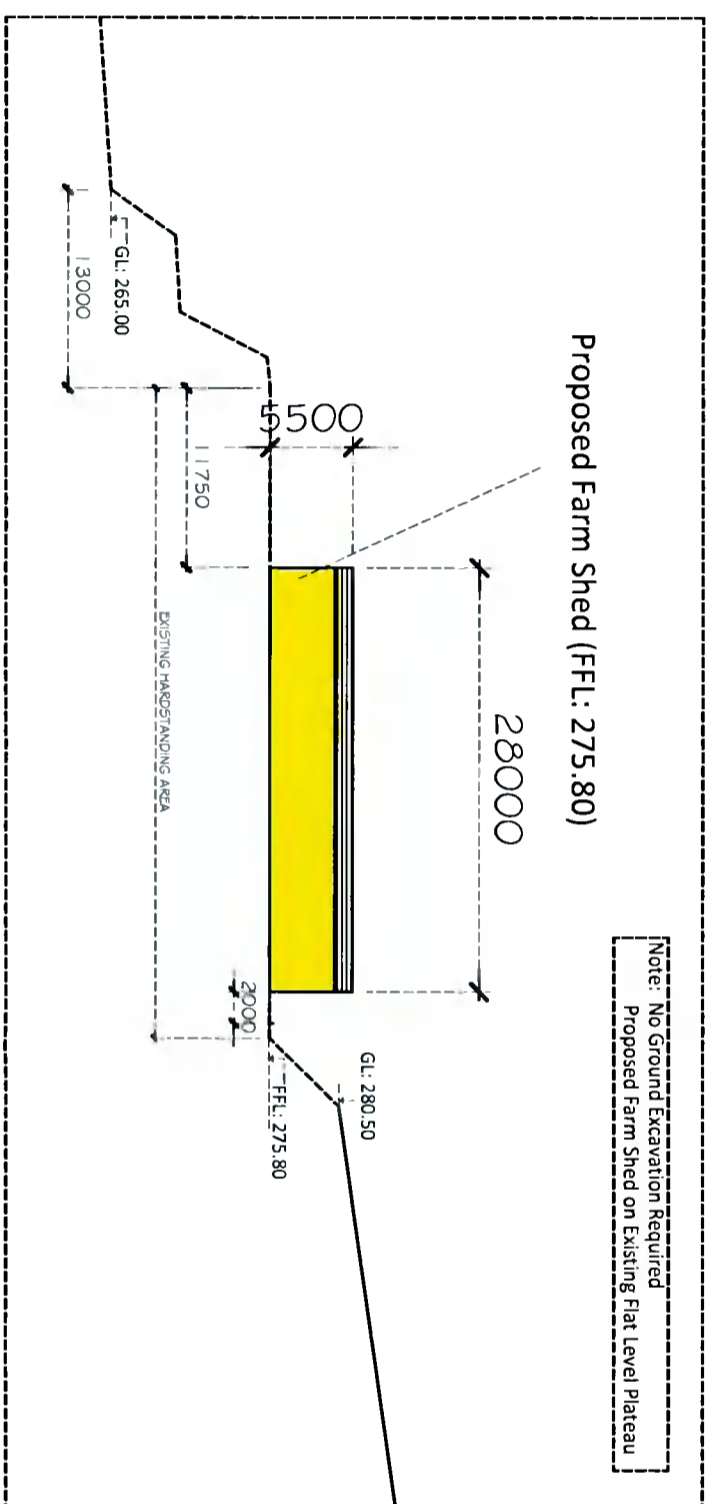

SECTION THROUGH FARM YARD (B-B) SCALE 1:500 (A3)

MR. BERNARD GLENNON CLIENT		P.J. O. 1.2.1 P.J. O. 1.2.1	
PROPOSED DEVELOPMENT AT CALLAGHSTOWN UPPER, RATHCOOLE, DUBLIN 24 PROJECT			
SECTIONS THROUGH SITE TITLE			
PATRICK JOYCE ASSOCIATES CONSULTING ENGINEERS PROJECT			
2 Prospect Grove Rathcoole Lane Dublin 16		Telephone: (01) 494 6745 E-Mail: patrick.joyce@pcja.ie	
DESIGNED	P.J.	CHECKED	P.J.
DRAWN	P.J.	DATE	OCT-2021
DRG.No. PP006		SCALE	AS-SHOWN
			B