

Planning Pack Map

PROJECT - PROPOSED ADDITIONS & ALTERATIONS TO AIRLAKEN, KILLAKEE, DUBLIN 16 A244
 CLIENT - LYNDAL & IAN BRADSHAW - OWNERS
 DRAWING - SITE LOCATION MAP
 SCALE - 1:1,250
 BY - EVP ARCHITECT 16 BEECHDALE ROAD, BALLYCULLEN D.24



National Mapping Agency

CENTRE COORDINATES:
 ITM 712147.724683

PUBLISHED: 27/10/2021
 ORDER NO.: 50229100_1

MAP SERIES: 1:2,500
 1:2,500
 1:2,500
 1:2,500

MAP SHEETS: 3453-B
 3453-D
 3454-A
 3454-C

COMPILED AND PUBLISHED BY:
 Ordnance Survey Ireland,
 Phoenix Park,
 Dublin 8,
 Ireland.

Unauthorised reproduction
 infringes Ordnance Survey Ireland
 and Government of Ireland
 copyright.


All rights reserved
 No part of this publication may
 be copied, reproduced
 or transmitted in any form
 or by any means without the prior
 written permission of
 the copyright owners.

The representation on this map
 of a road, track or footpath
 is not evidence of the existence
 of a right of way.

Ordnance Survey maps
 never show legal property
 boundaries, nor do they
 show ownership of
 physical features.

© Suirtheireacht Ordainis Éireann,
 2021
 © Ordnance Survey Ireland, 2021
 www.osi.ie/copyright

LEGEND:
<http://www.osi.ie>
 search 'Large Scale Legend'

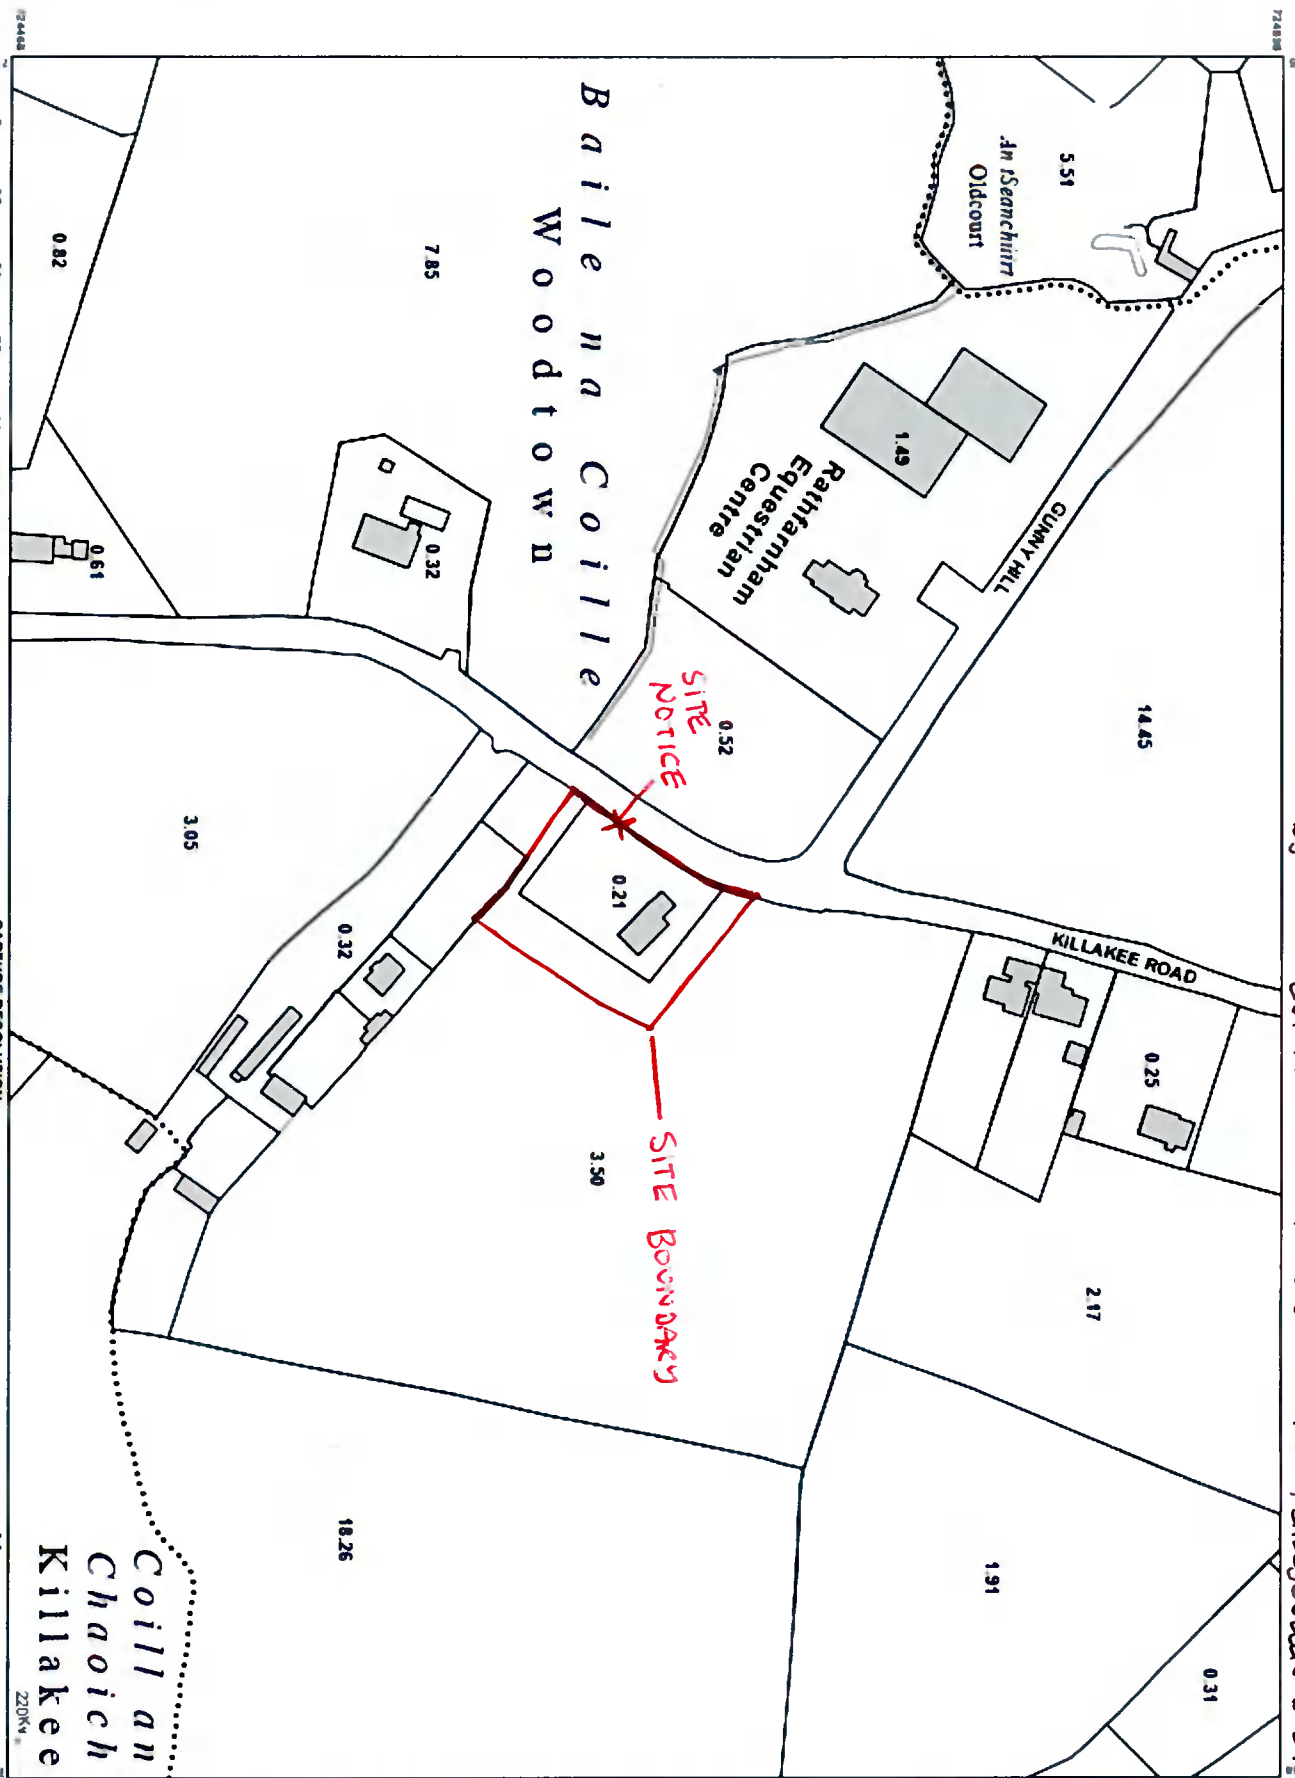

CAPTURE RESOLUTION:
 The map objects are only accurate to the
 resolution at which they were captured.
 Output scale is not indicative of data capture scale.
 Further information is available at:
<http://www.osi.ie/search/CaptureResolution>



Coill an
 Chillakee