


Ground floor demolition plan

Scale 1 to 100

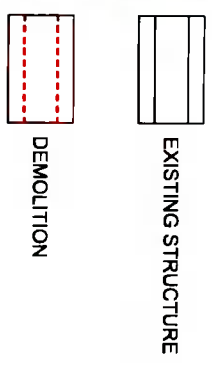

REV	DATE	DESCRIPTION	DRAWN BY	CHECKED BY	APP.

PLANNING DRAWING

FOR THE PROPOSED ADDITIONS & ALTERATIONS TO RAAGOM, KILMEKEE, RATHFRANKHAM DUBLIN 16 A274

CLIENT: LINDA & IAN BRADSHAW-DUNN

TITLE: GROUND FLOOR DEMOLITION PLAN

DRAWING NO: 21002 PL 0.008

SCALE: 1:100


DATE: 10 DEC 2021

EVP ARCHITECT

15, REDCOTE ROAD, BALLYCOLLEN, DUBLIN 24


TEL: 087 9683287

www.evparchitect.com

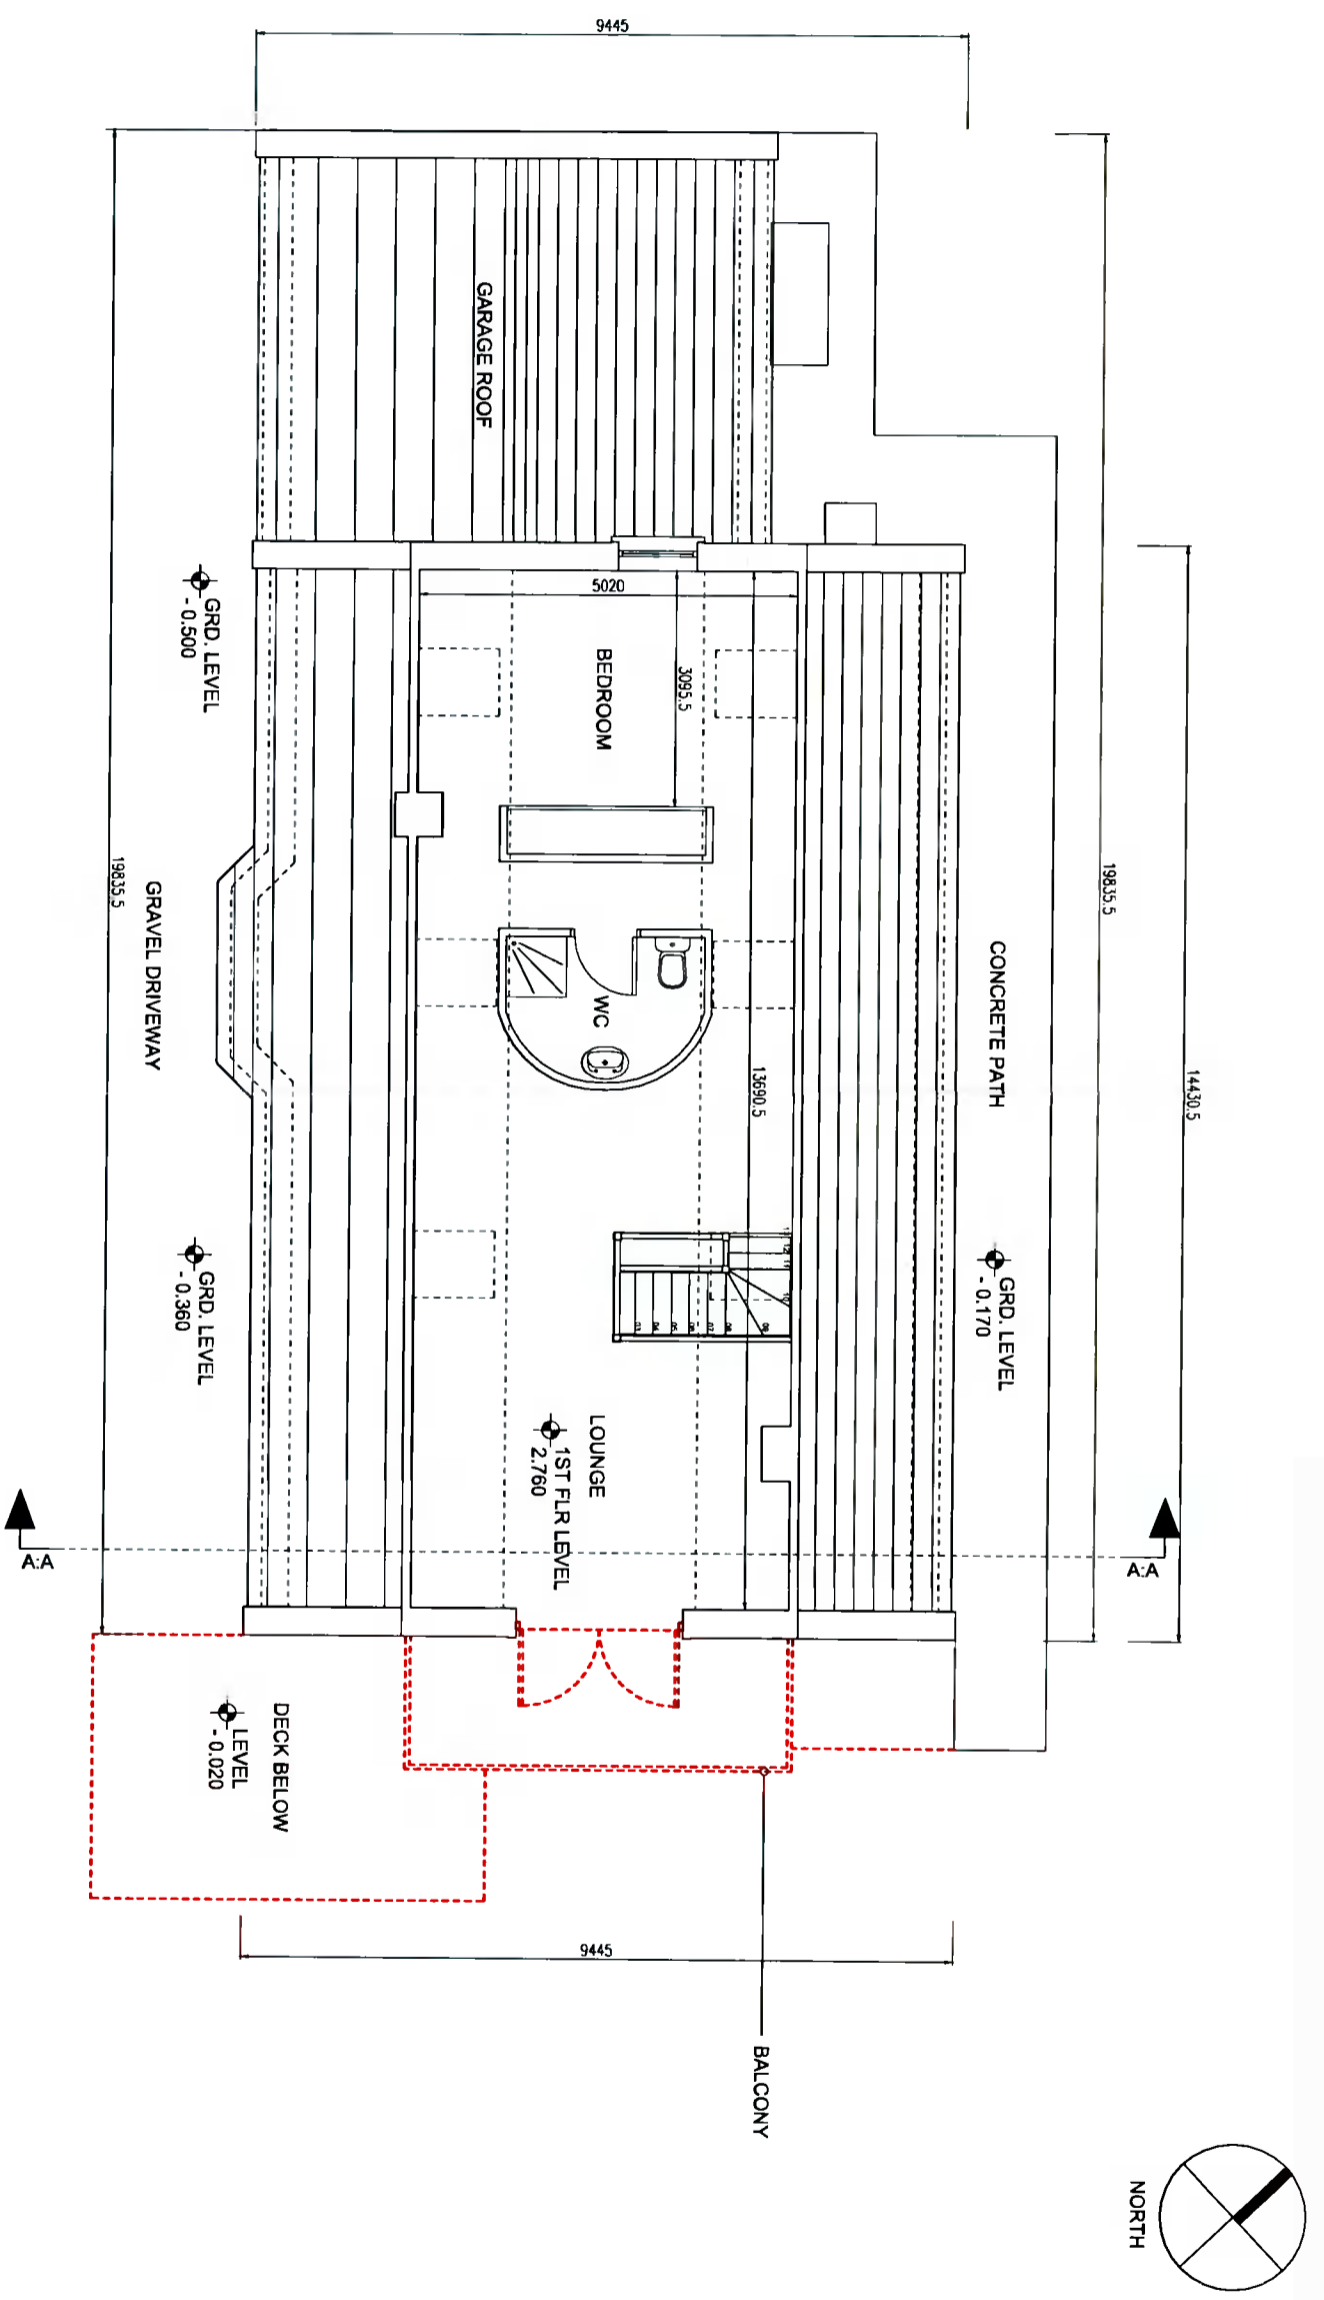

First floor demolition plan

Scale 1 to 100

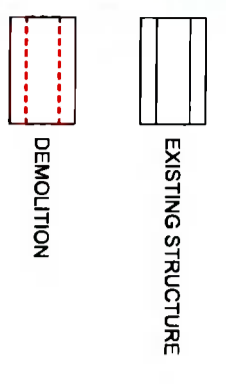

REV	DATE	DESCRIPTION	DRAWN BY	CHKD	APP

PLANNING DRAWING

ON THE PROPOSED ADDITIONS & ALTERATIONS TO MAGON, KILMEET, RATHFARNHAM DUBLIN 16 A274

CLIENT LINDA & IAN BRADSHAW-DUNN

TITLE FIRST FLOOR DEMOLITION PLAN

DRAWING NO 21/002 PL 0.009

SCALE 1:100

DATE 10 DEC 2021

16, BEECHDALE ROAD BALLYCOLLEN DUBLIN 24
tel: (01) 9063207

email: space@evp.ie

