


SITE LOCATION MAP


Scale 1:1000

Description: Digital Cartographic Model (DCM)	Clip Extent / Area of Interest (AOI): LLX,LLY= 702031.8776,726700.121 LRX,LRY= 702264.8776,726700.121 ULX,ULY= 702031.8776,726872.121 URX,URY= 702264.8776,726872.121	Data Extraction Date: Date= 08-Nov-2021
Publisher / Source: Ordnance Survey Ireland (OSi)	Projection / Spatial Reference: Projection= IRENET95_Irish_Transverse_Mercator	Product Version: Version= 1.3
Data Source / Reference: PRIME2	Centre Point Coordinates: X,Y= 702148.3776 726786.121	License / Copyright: Ordnance Survey Ireland 'Terms of Use' apply. Please visit 'www.osi.ie/about/terms-conditions'. © Ordnance Survey Ireland, 2021
File Format: Autodesk AutoCAD (DWG_R2013)	Reference Index: Map Series Map Sheets 1:1,000 3388-19 1:1,000 3388-18	
File Name: v_50231605_1.dwg		

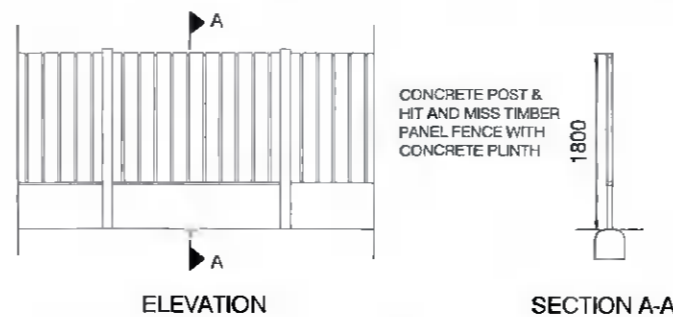

PROPOSED BOUNDARY FENCE

Scale 1:75

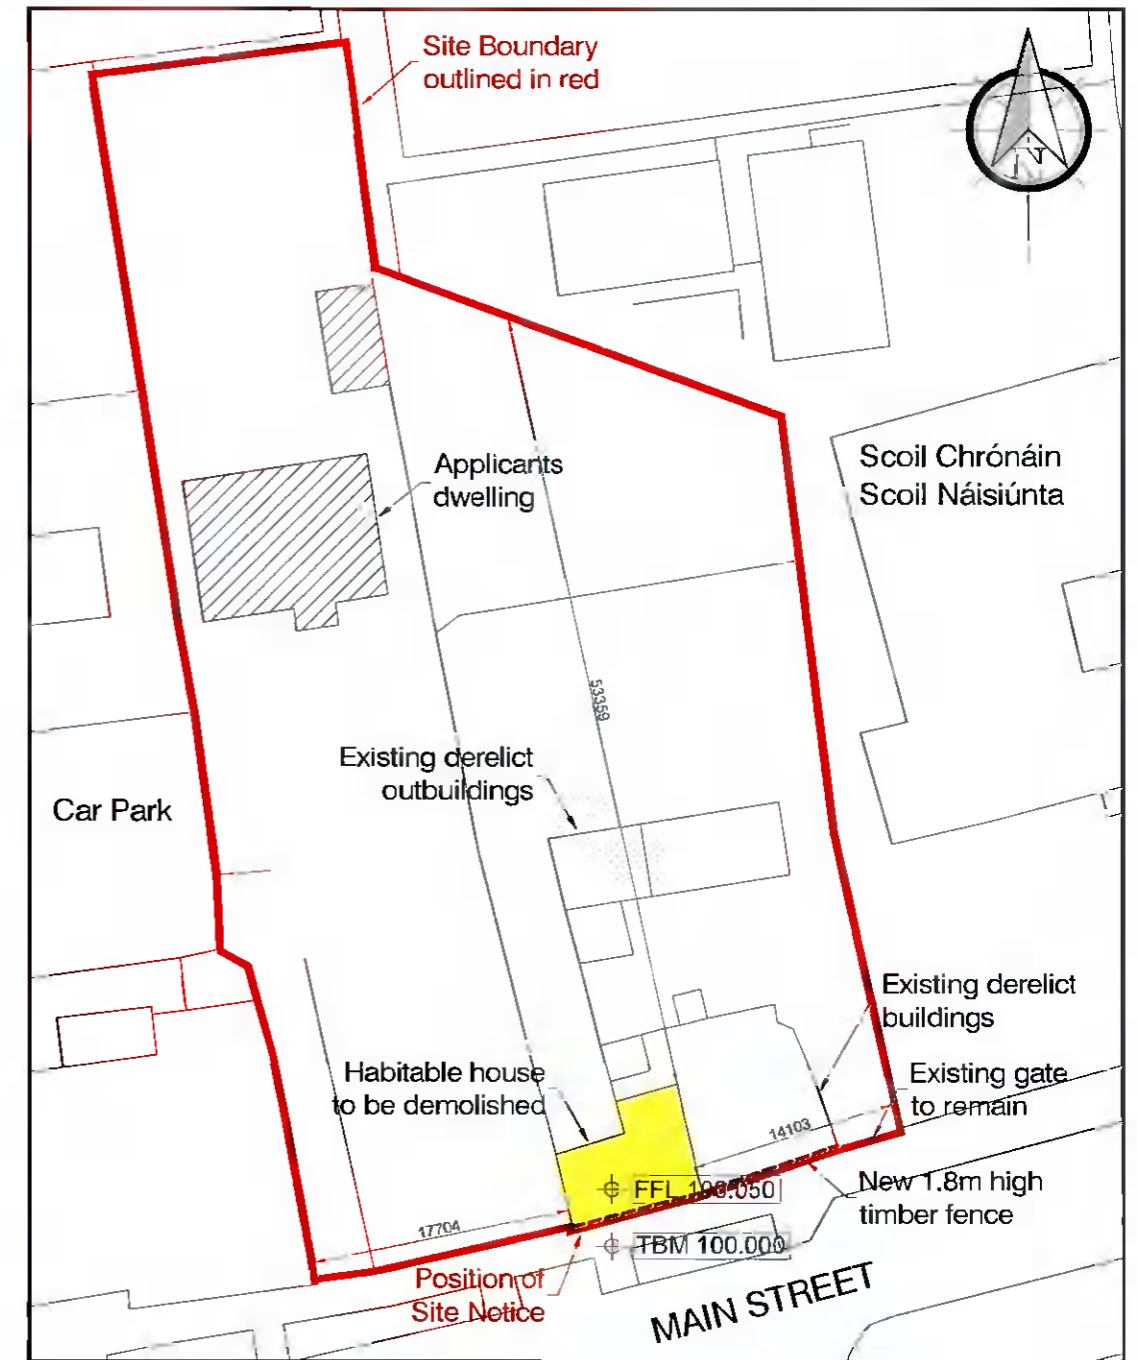

SITE LAYOUT PLAN

Scale 1:500



PHOTOGRAPH OF PROPOSED BOUNDARY FENCE

ISSUED FOR PLANNING	NOTES	<table border="1"> <tr> <th>REV</th> <th>DATE</th> <th>DESCRIPTION</th> </tr> <tr> <td> </td> <td> </td> <td> </td> </tr> </table>	REV	DATE	DESCRIPTION				PROJECT Planning Application for Demolition of Habitable House & New Boundary Fence at Main Street, Rathcoole LIAM FYANS	TITLE SITE LOCATION MAP SITE LAYOUT PLAN BOUNDARY FENCE DETAILS	SCALE As Shown
			REV	DATE	DESCRIPTION						
© COPYRIGHT WYNNE CIVIL ENGINEERING LTD.			Wynne Civil Engineering Ltd. Prague, Greenhills, Kil, Co. Kildare Tel: 086-2736148 Fax: 01-4018882 E-mail: ec@wce.ie	JOB NO. REV ARCHITECT	DATE Nov 2021 DRAWING NO. 100P						