


EXISTING GROUND FLOOR PLAN

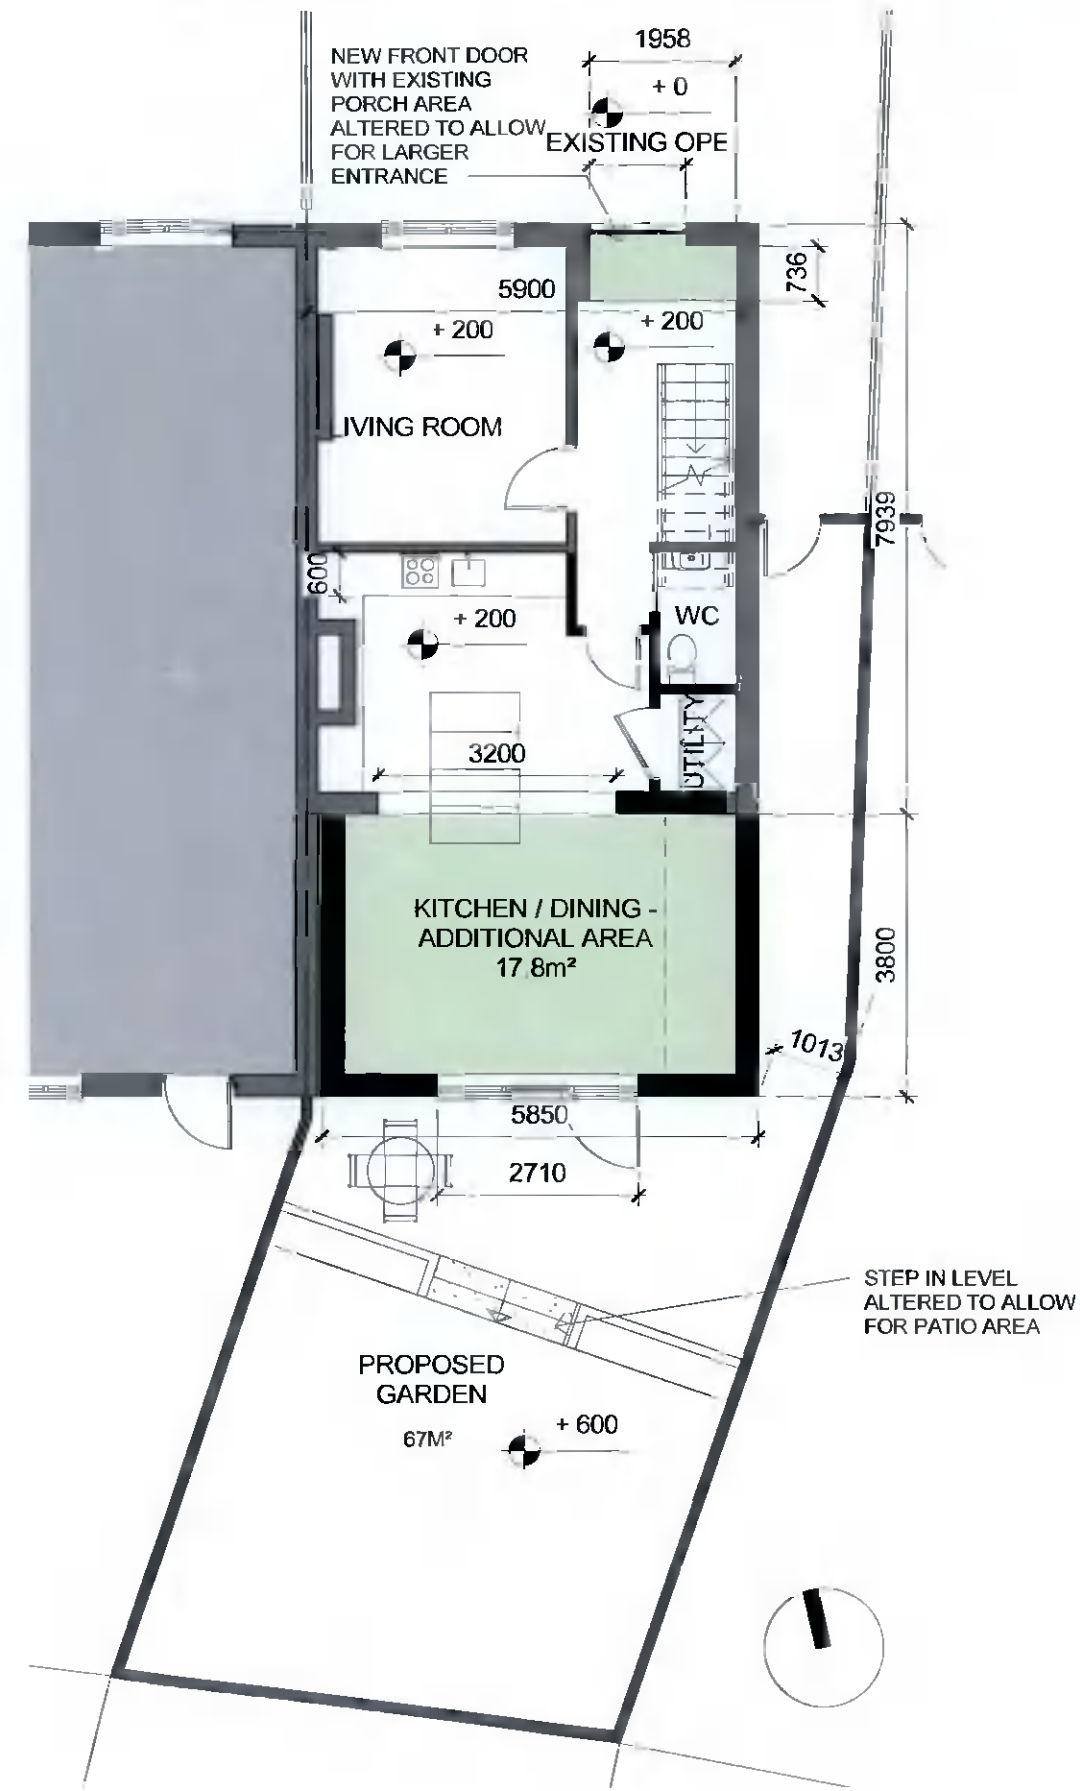

PROPOSED GROUND FLOOR PLAN

- EXISTING BUILDING WALLS
- PROPOSED EXTENSION WALLS
- PROPOSED EXTENSION FLOOR AREA